


STATE	PROJECT NO.	YEAR	SHEET NO.	TOTAL SHEETS
KANSAS	54-87 K-8258-05	2003	48	51

DATE	BY

FINAL SURVEY	PLOTTED AREAS	CHECKED AREAS

Drawn by: XS041
 Plotted: 1:100
 File: G:\0001\PH2\Vol4

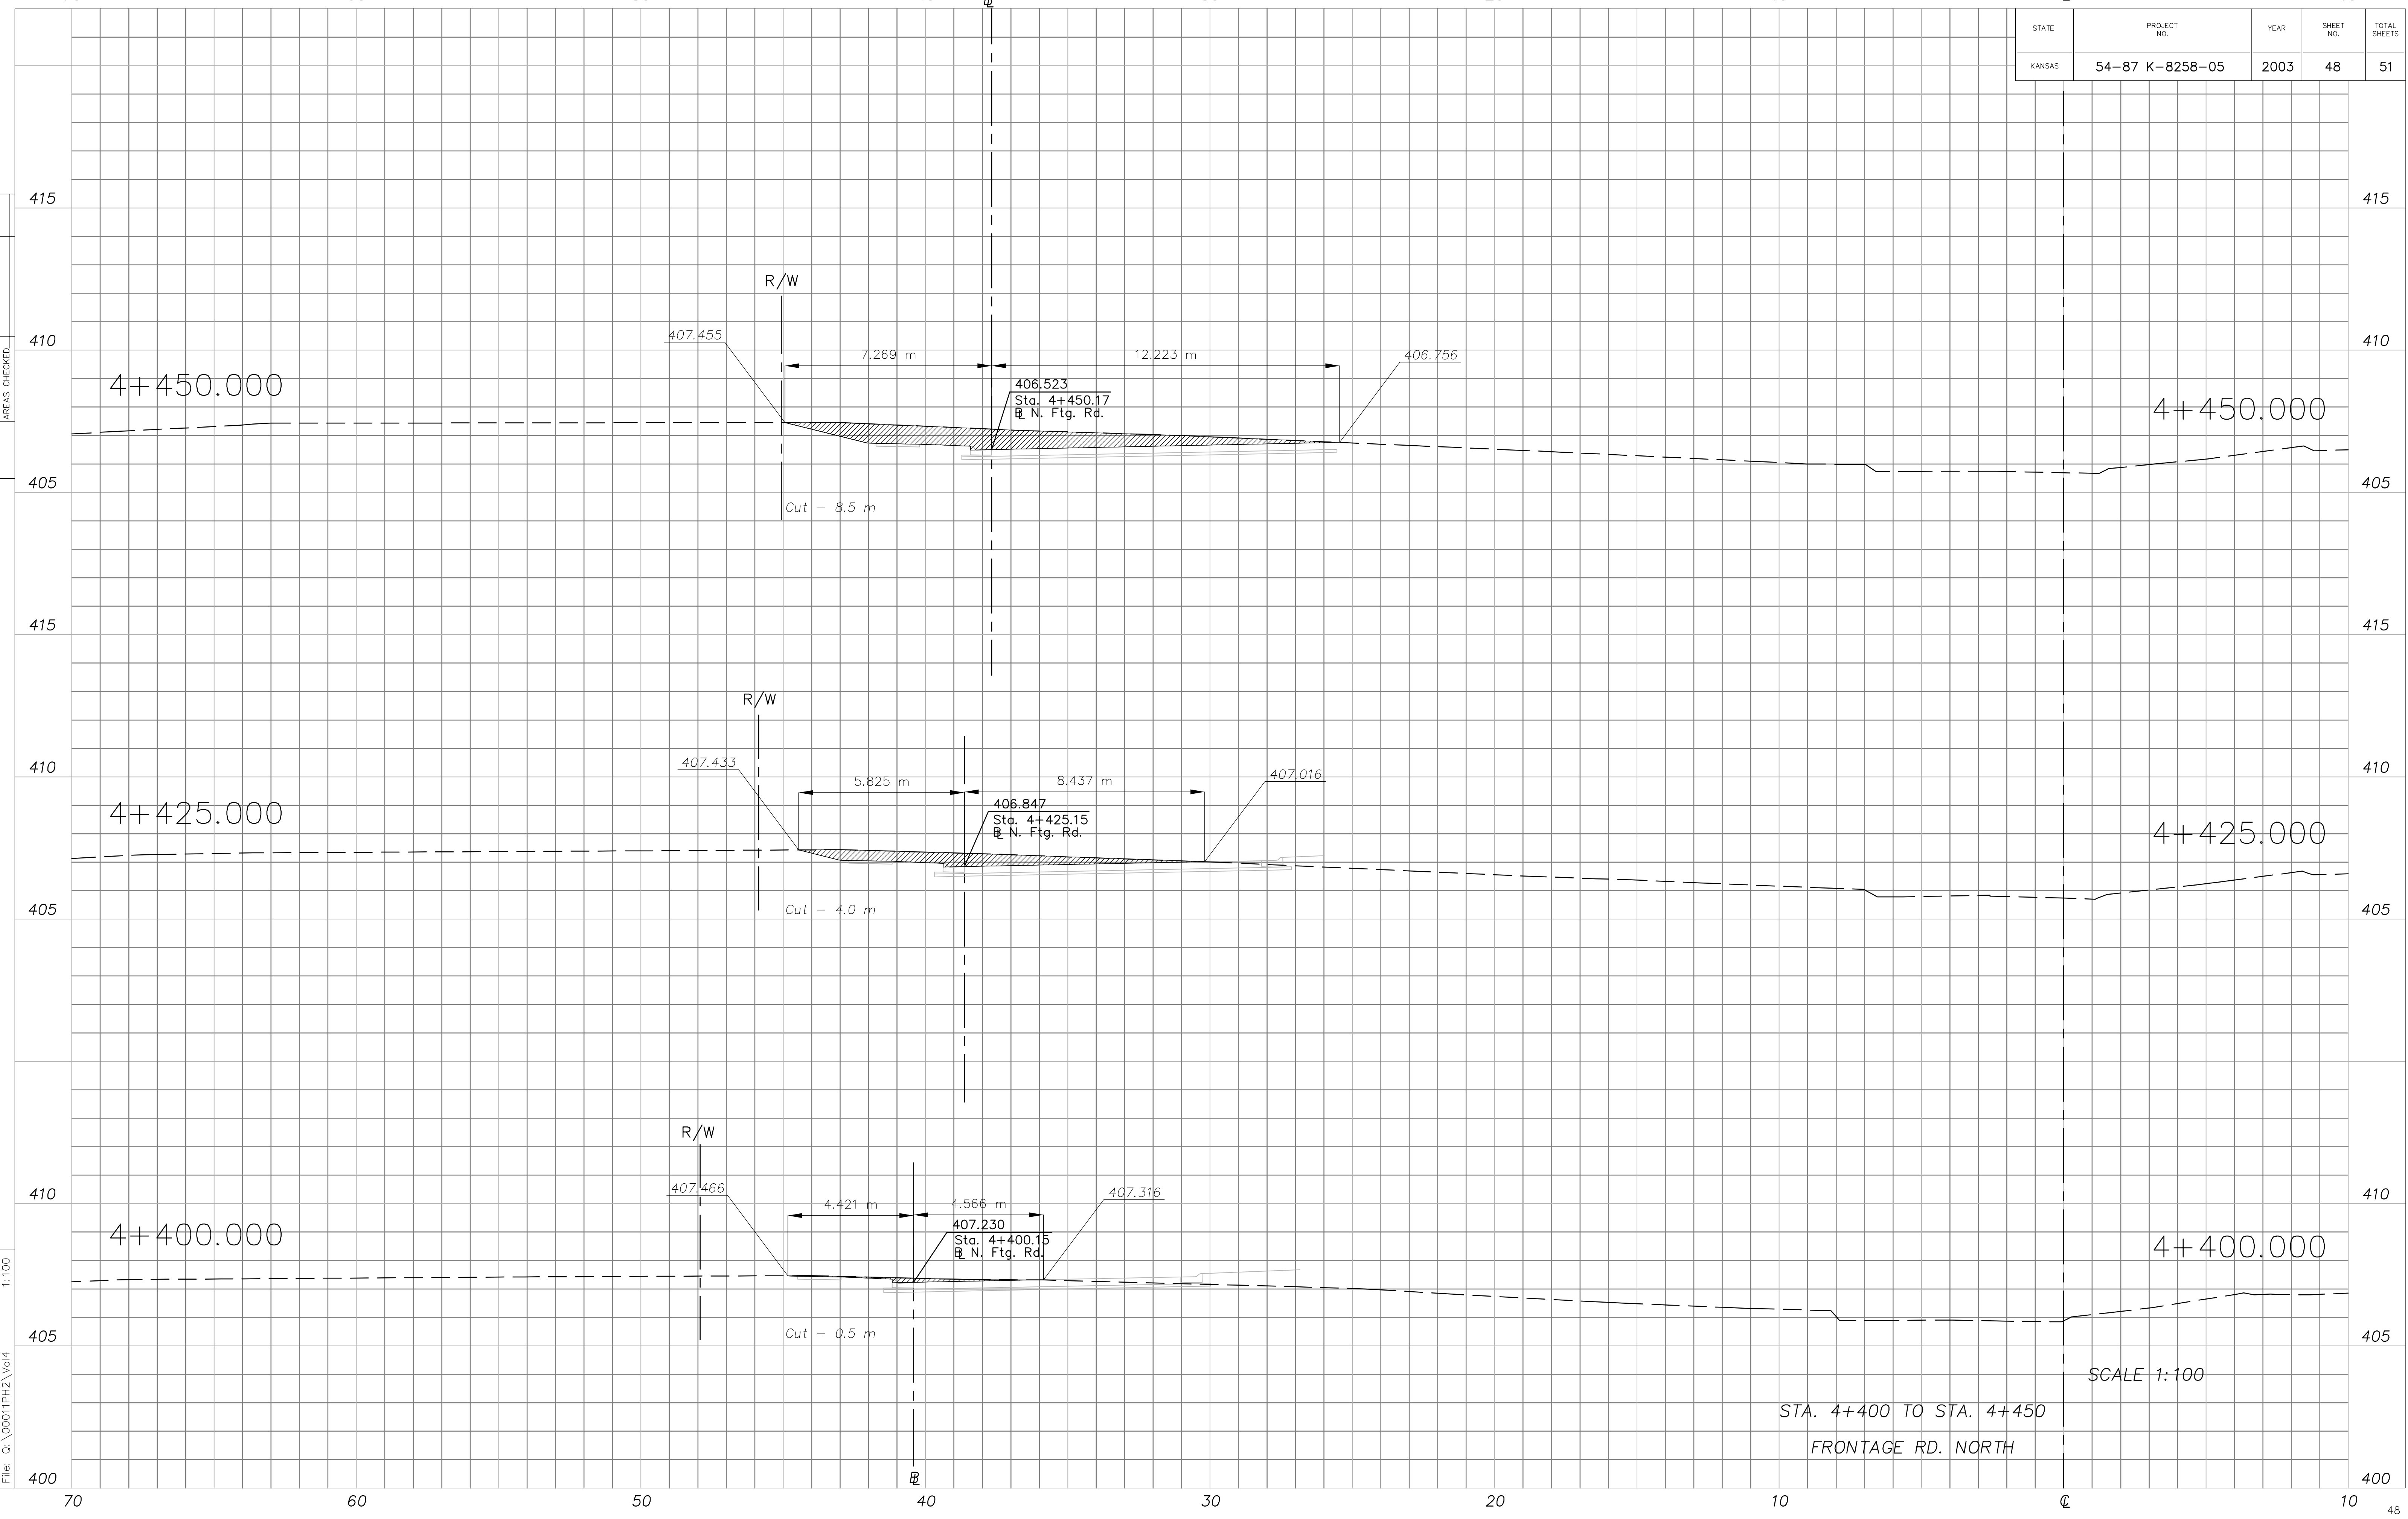

SCALE 1:100
 STA. 4+400 TO STA. 4+450
 FRONTAGE RD. NORTH