



FAWNWOOD CT. (LOTS 34-40, BLOCK G)

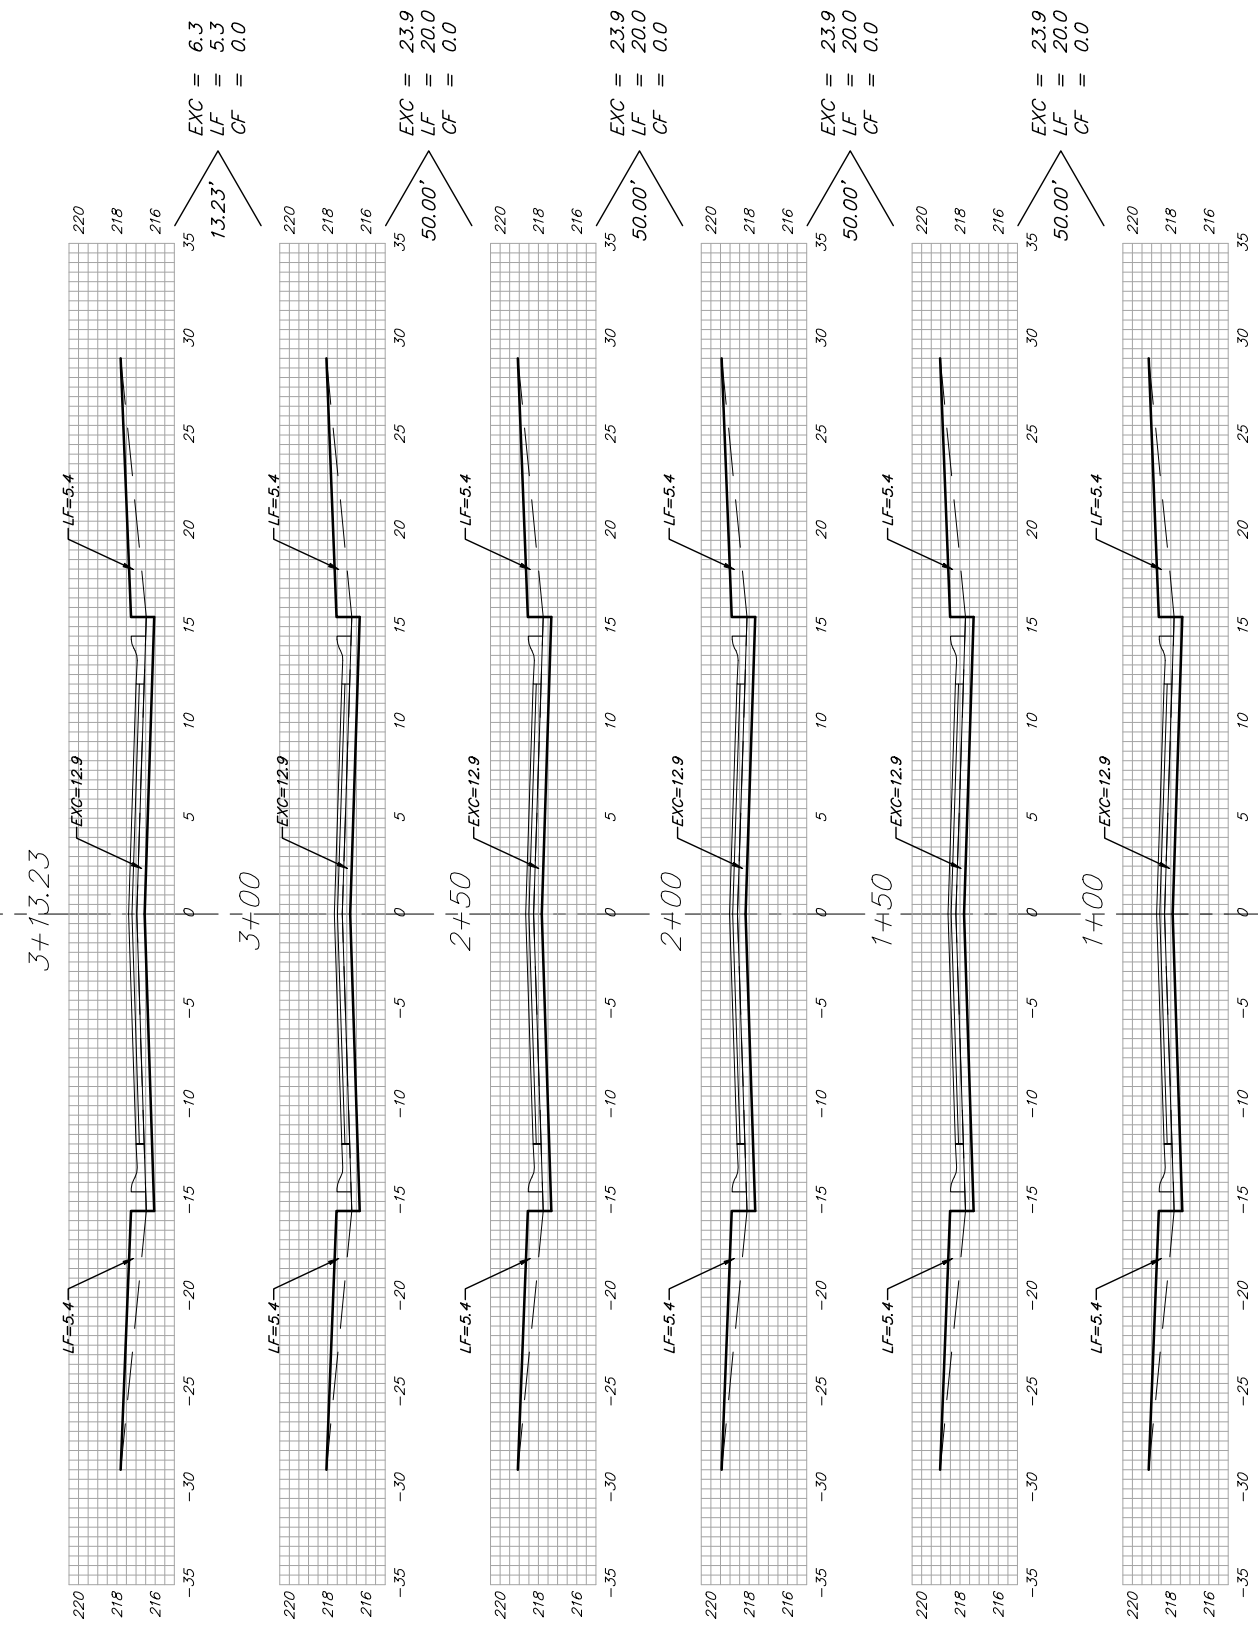

FAWNWOOD CT. (LOTS 39-48, BLOCK A)

Sheet Totals:
 Excavation = 154.8 C.Y.
 Loose Fill = 129.6 C.Y.
 Compacted Fill = 0.0 C.Y.


 Baughman Company, P.A. 315 Ellis St. Wichita, KS 67211 P 316-262-7271 F 316-262-0149
 ENGINEERING | SURVEYING | PLANNING | LANDSCAPE ARCHITECTURE
 PROJECT NUMBER 472.84291 SHEET 54 OF 61
 Auburn Hills 16th Phase I VWS10 06-02-E502