



AUBURN HILLS 16TH ADDITION


WICHITA, SEDGWICK COUNTY, KANSAS

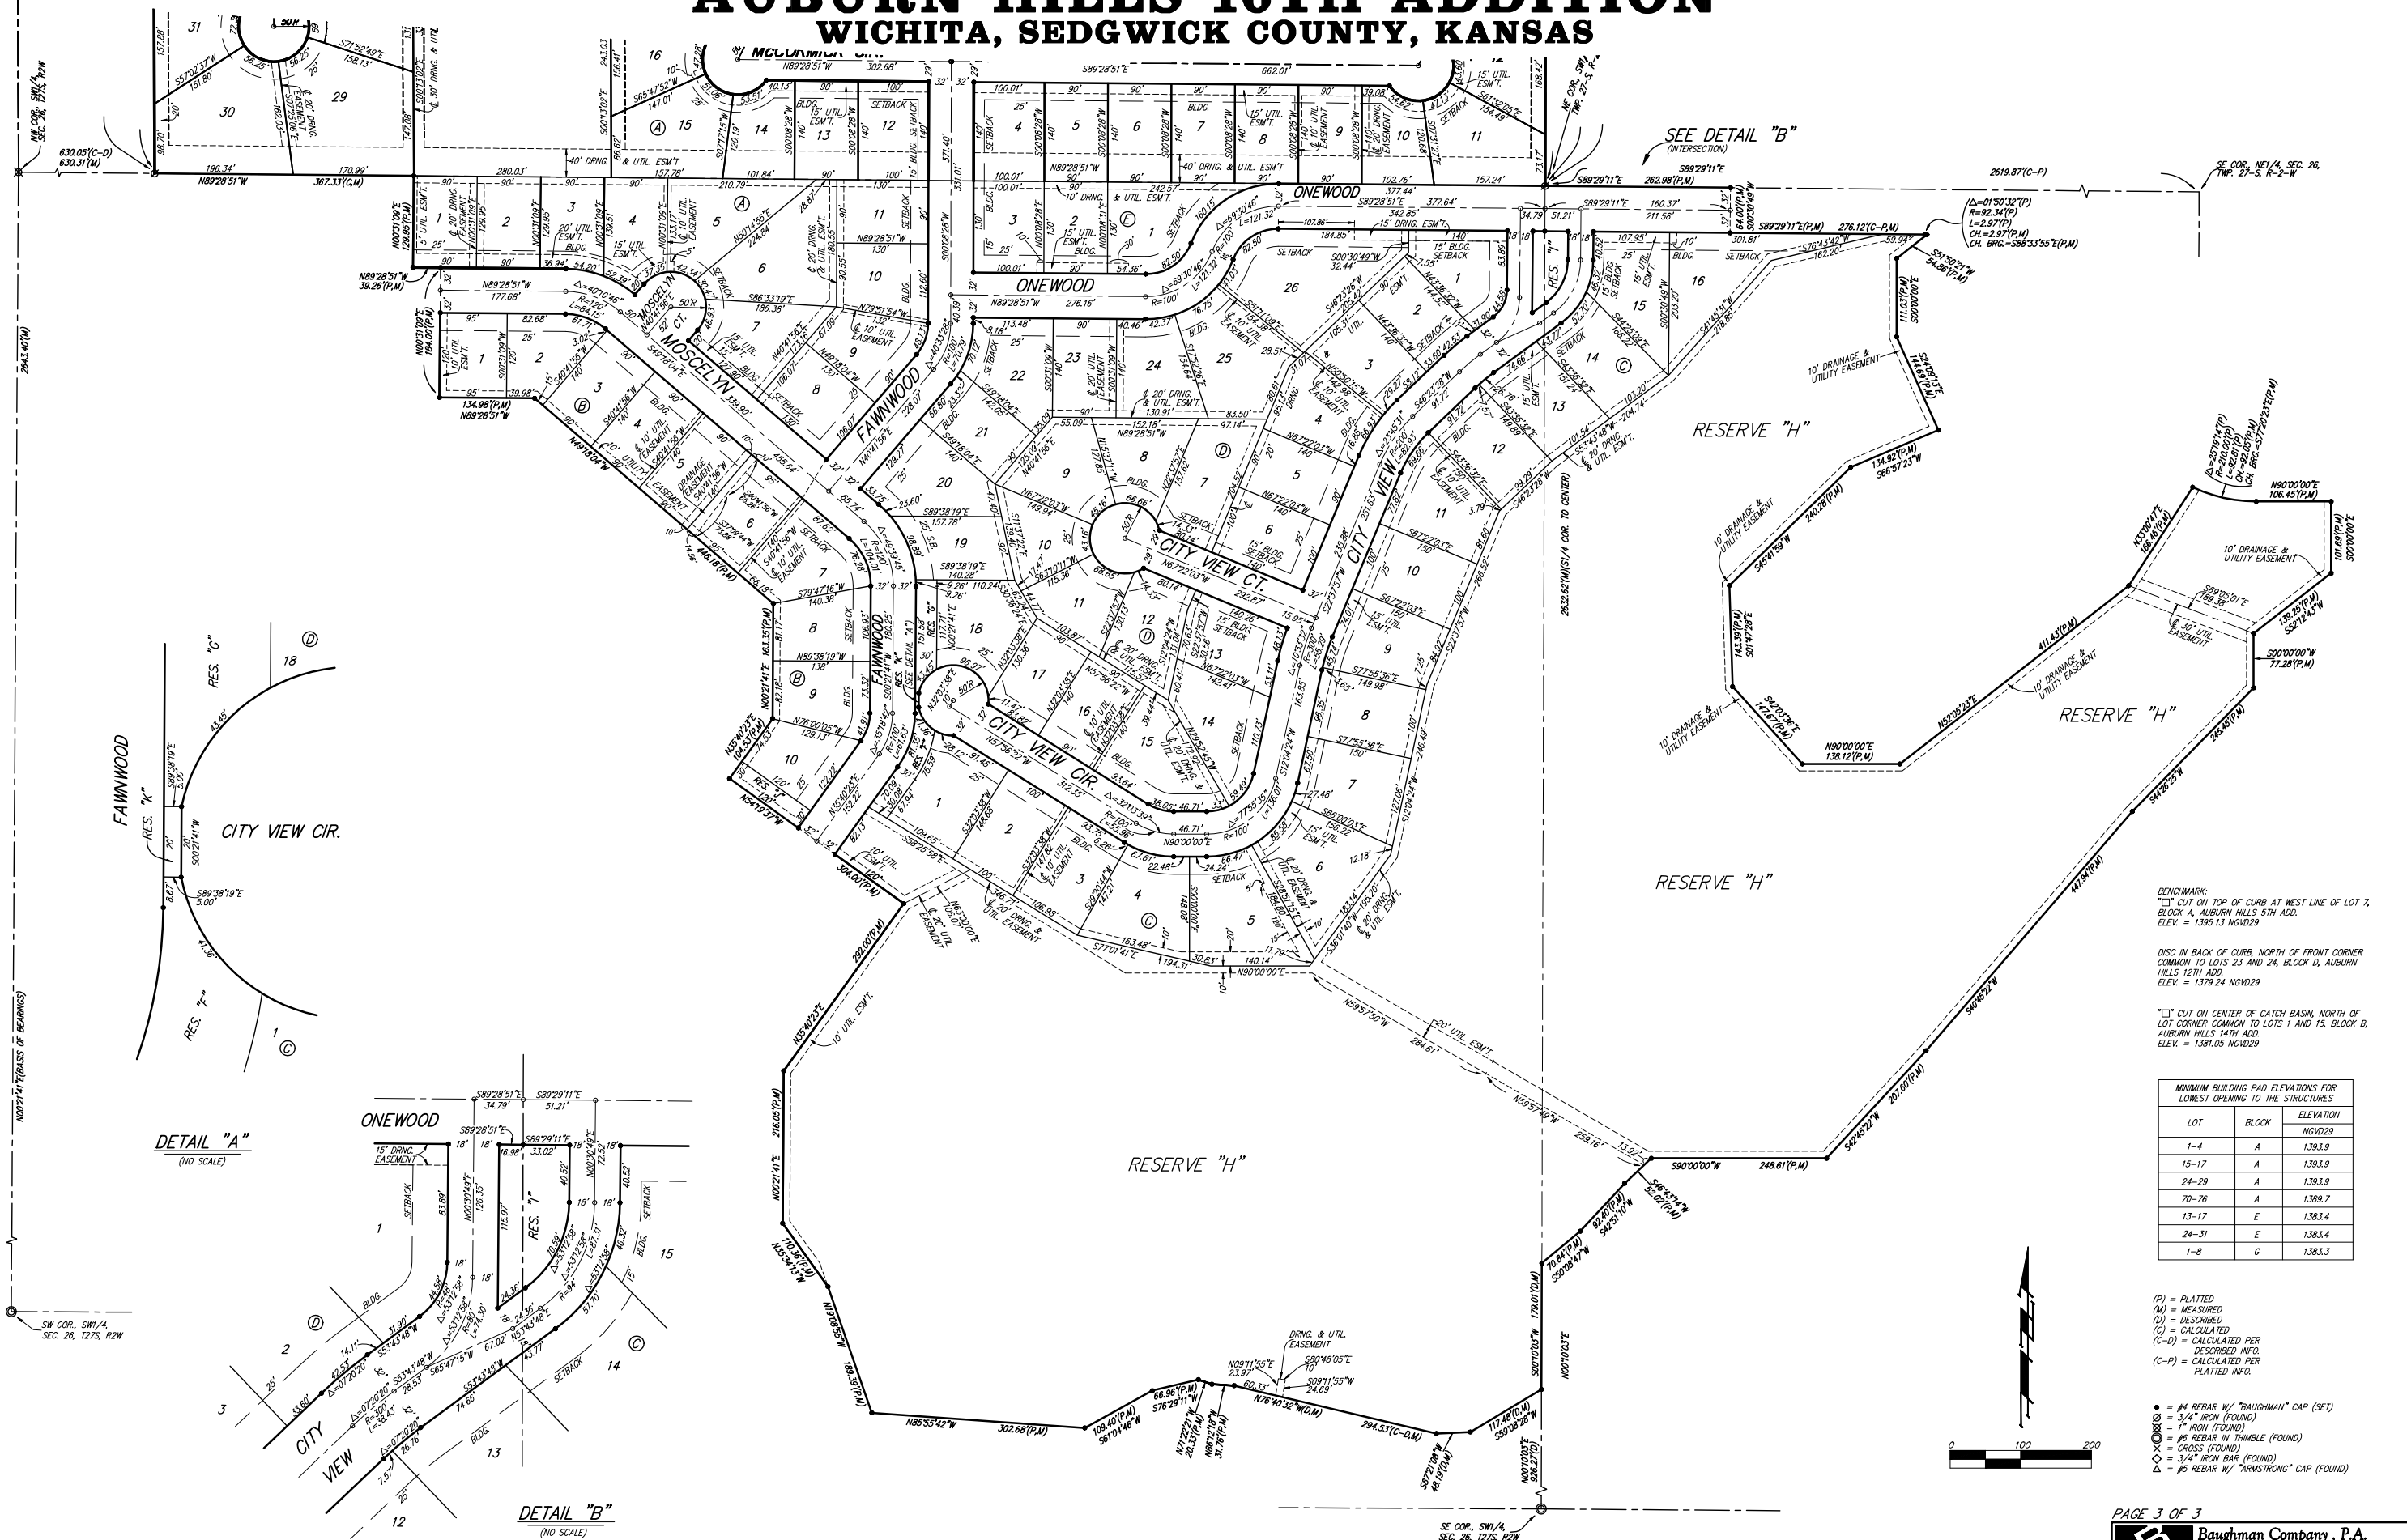

SEE DETAIL "B"
(INTERSECTION)

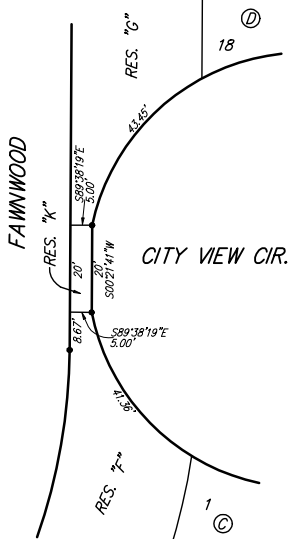

DETAIL "A"
(NO SCALE)

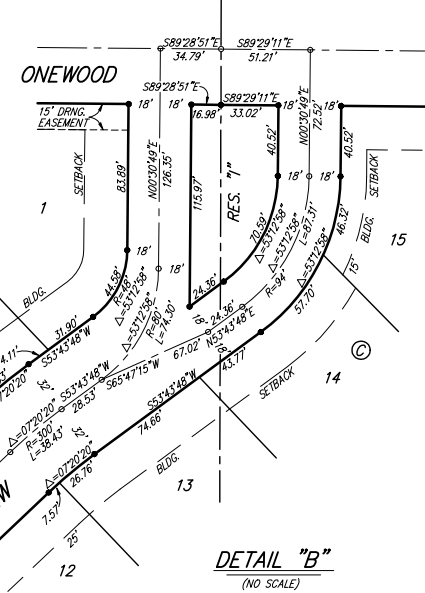

DETAIL "B"
(NO SCALE)

BENCHMARK:
 "C" CUT ON TOP OF CURB AT WEST LINE OF LOT 7, BLOCK A, AUBURN HILLS 5TH ADD. ELEV. = 1395.13 NGVD29
 "D" CUT ON CENTER OF CATCH BASIN, NORTH OF LOT CORNER COMMON TO LOTS 1 AND 13, BLOCK B, AUBURN HILLS 14TH ADD. ELEV. = 1381.05 NGVD29

LOT	BLOCK	MINIMUM BUILDING PAD ELEVATIONS FOR LOWEST OPENING TO THE STRUCTURES	
		NGVD29	ELEVATION
1-4	A		1,393.9
15-17	A		1,393.9
24-29	A		1,393.9
70-76	A		1,389.7
13-17	E		1,383.4
24-31	E		1,383.4
1-8	G		1,383.3

- (P) = PLATTED
- (M) = MEASURED
- (D) = DESCRIBED
- (C) = CALCULATED
- (C-D) = CALCULATED PER DESCRIBED INFO.
- (C-P) = CALCULATED PER PLATTED INFO.
- = #4 REBAR W/ "BAUGHMAN" CAP (SET)
- = 3/4" IRON FOUND
- = 1" IRON FOUND
- = #6 REBAR IN THIMBLE (FOUND)
- × = CROSS (FOUND)
- = 3/4" IRON BAR (FOUND)
- △ = #5 REBAR W/ "ARMSTRONG" CAP (FOUND)

