
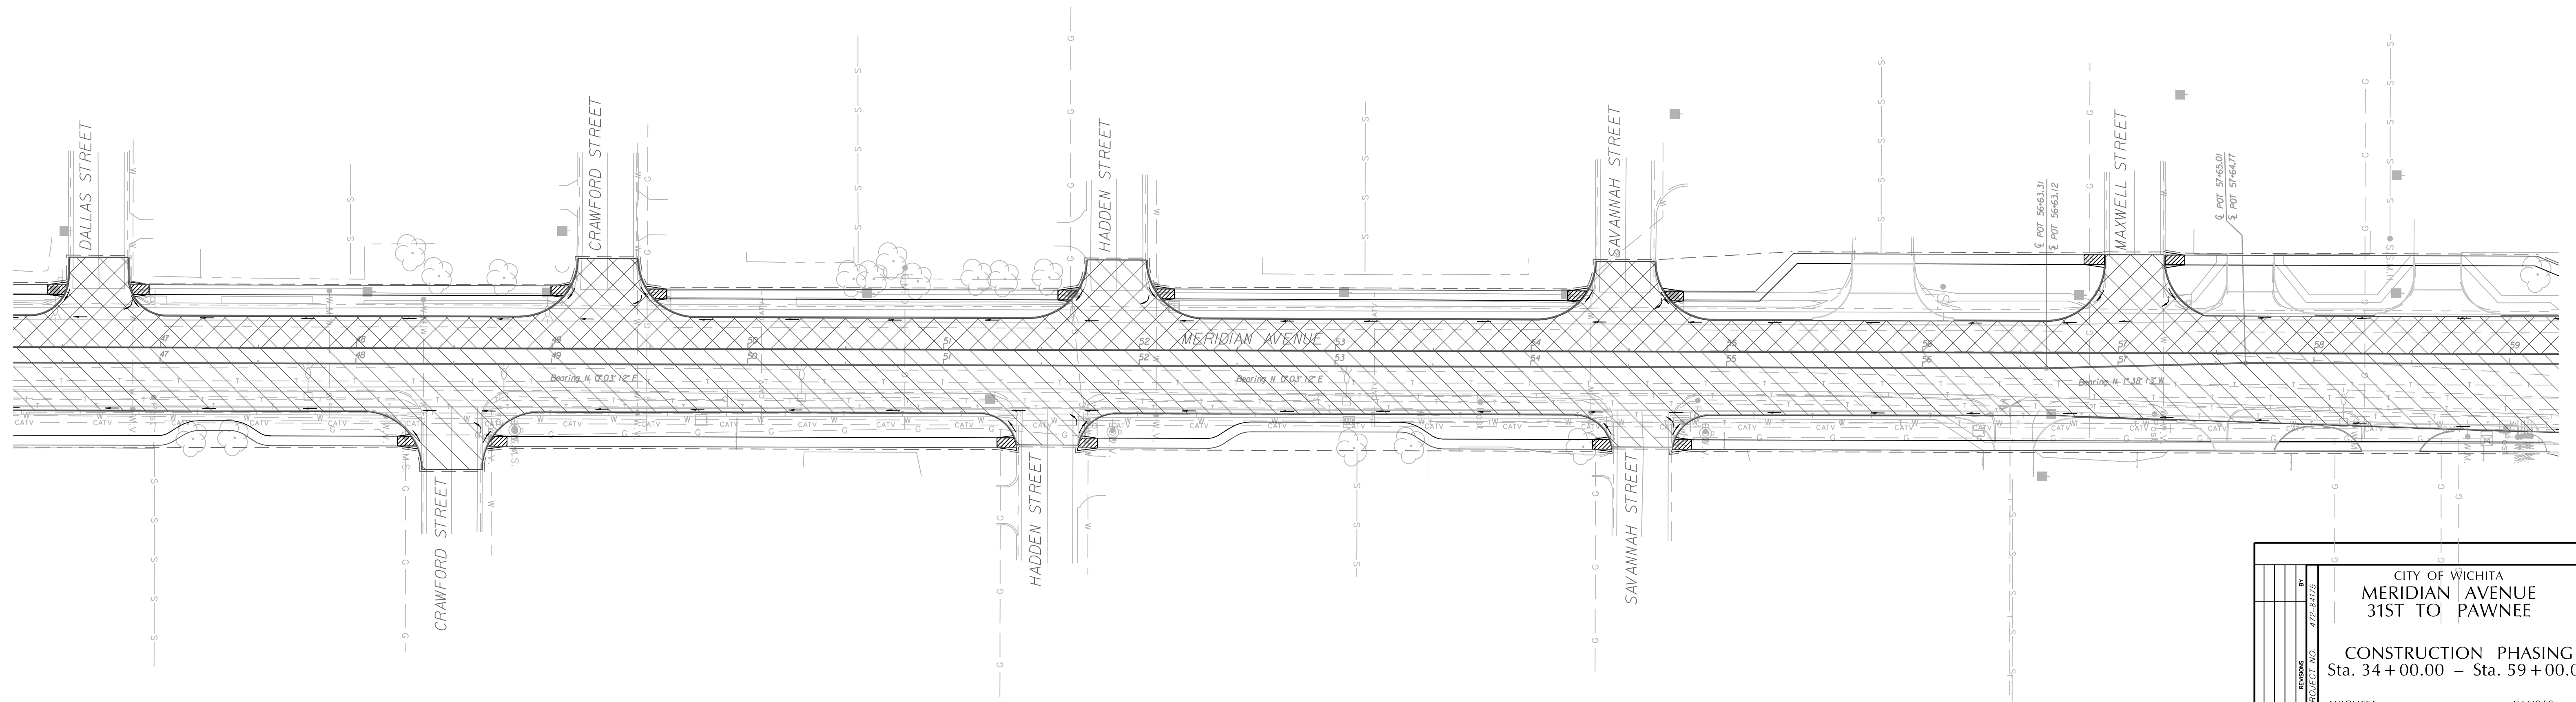


Scale
1" = 40' (Horizontal)

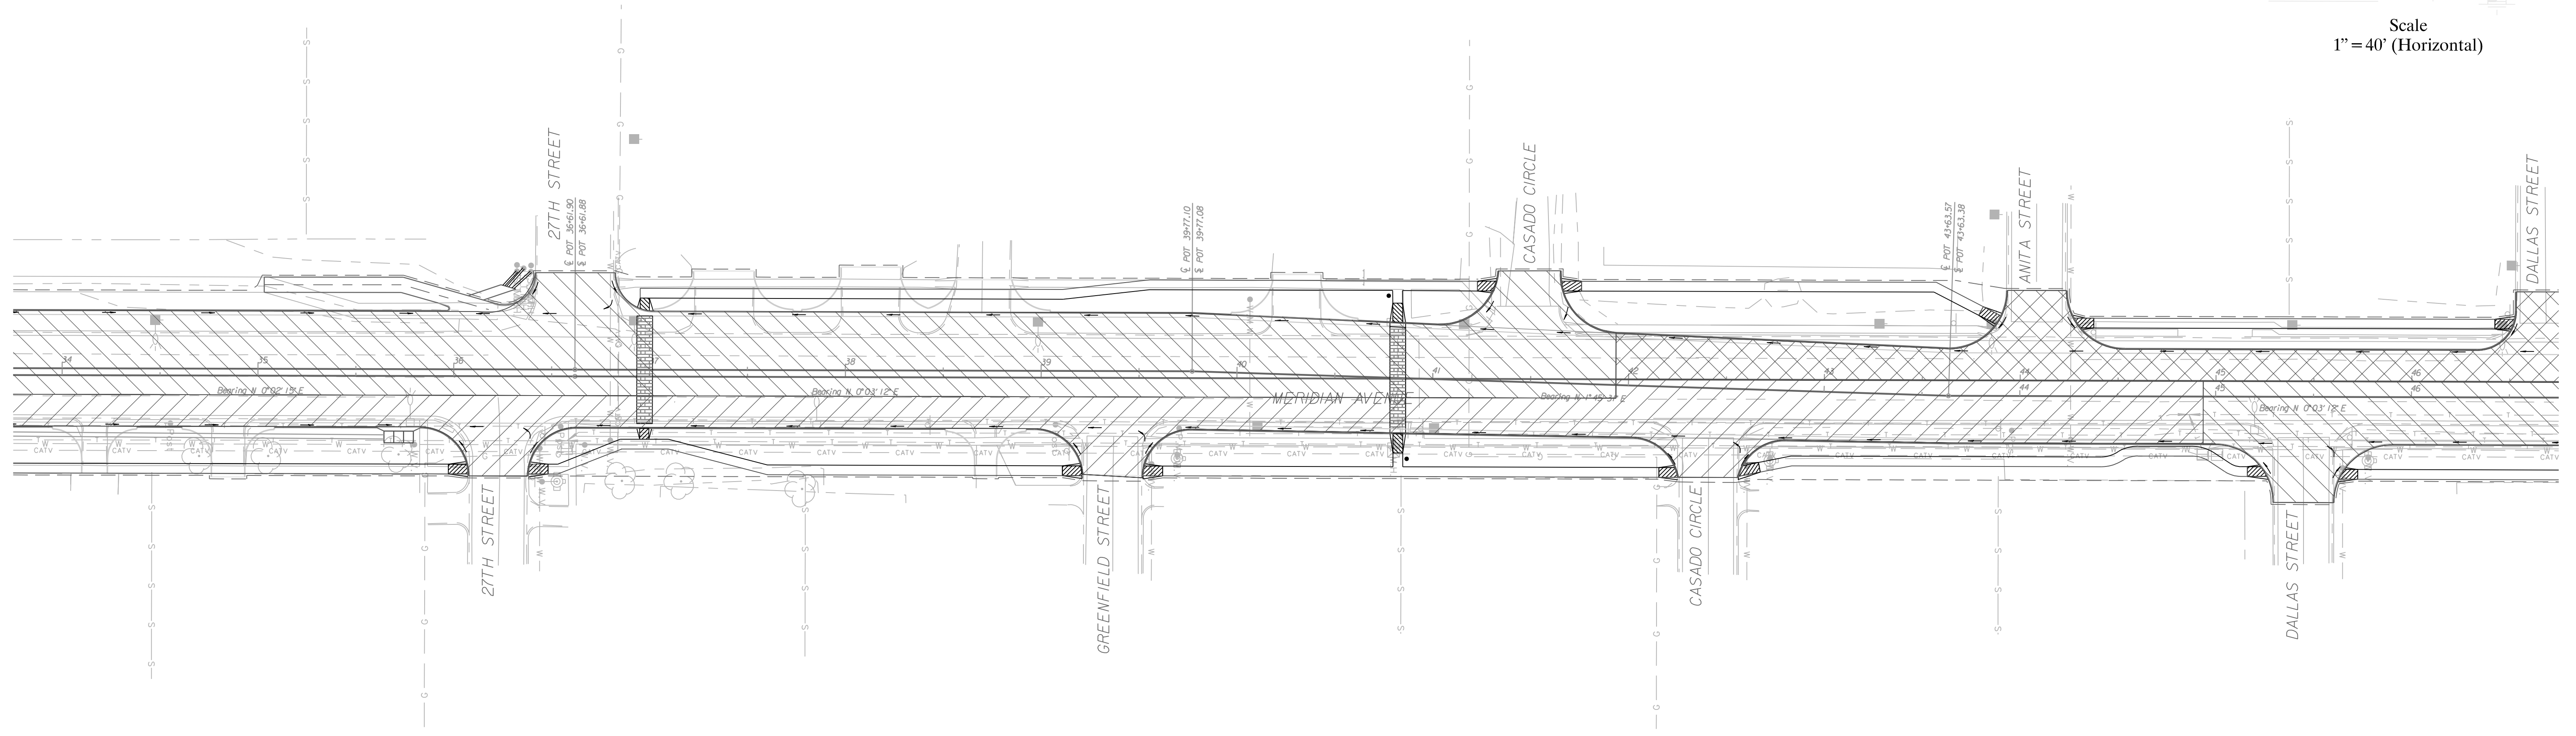

CITY OF WICHITA		KANSAS	
MERIDIAN AVENUE 31ST TO PAWNEE			
CONSTRUCTION PHASING Sta. 34+00.00 - Sta. 59+00.00			
WICHITA		KANSAS	
DESIGNED BY	J.R.L.	DRAWN BY	J.R.L.
CHECKED BY	B.A.L.	DATE	3/2005
SCALE	1" = 40'	SHEET NO.	51

TRANSYSTEMS CORPORATION
 245 North Waco, Suite 420
 Wichita, Kansas 67202