


Scale
1" = 40' (Horizontal)

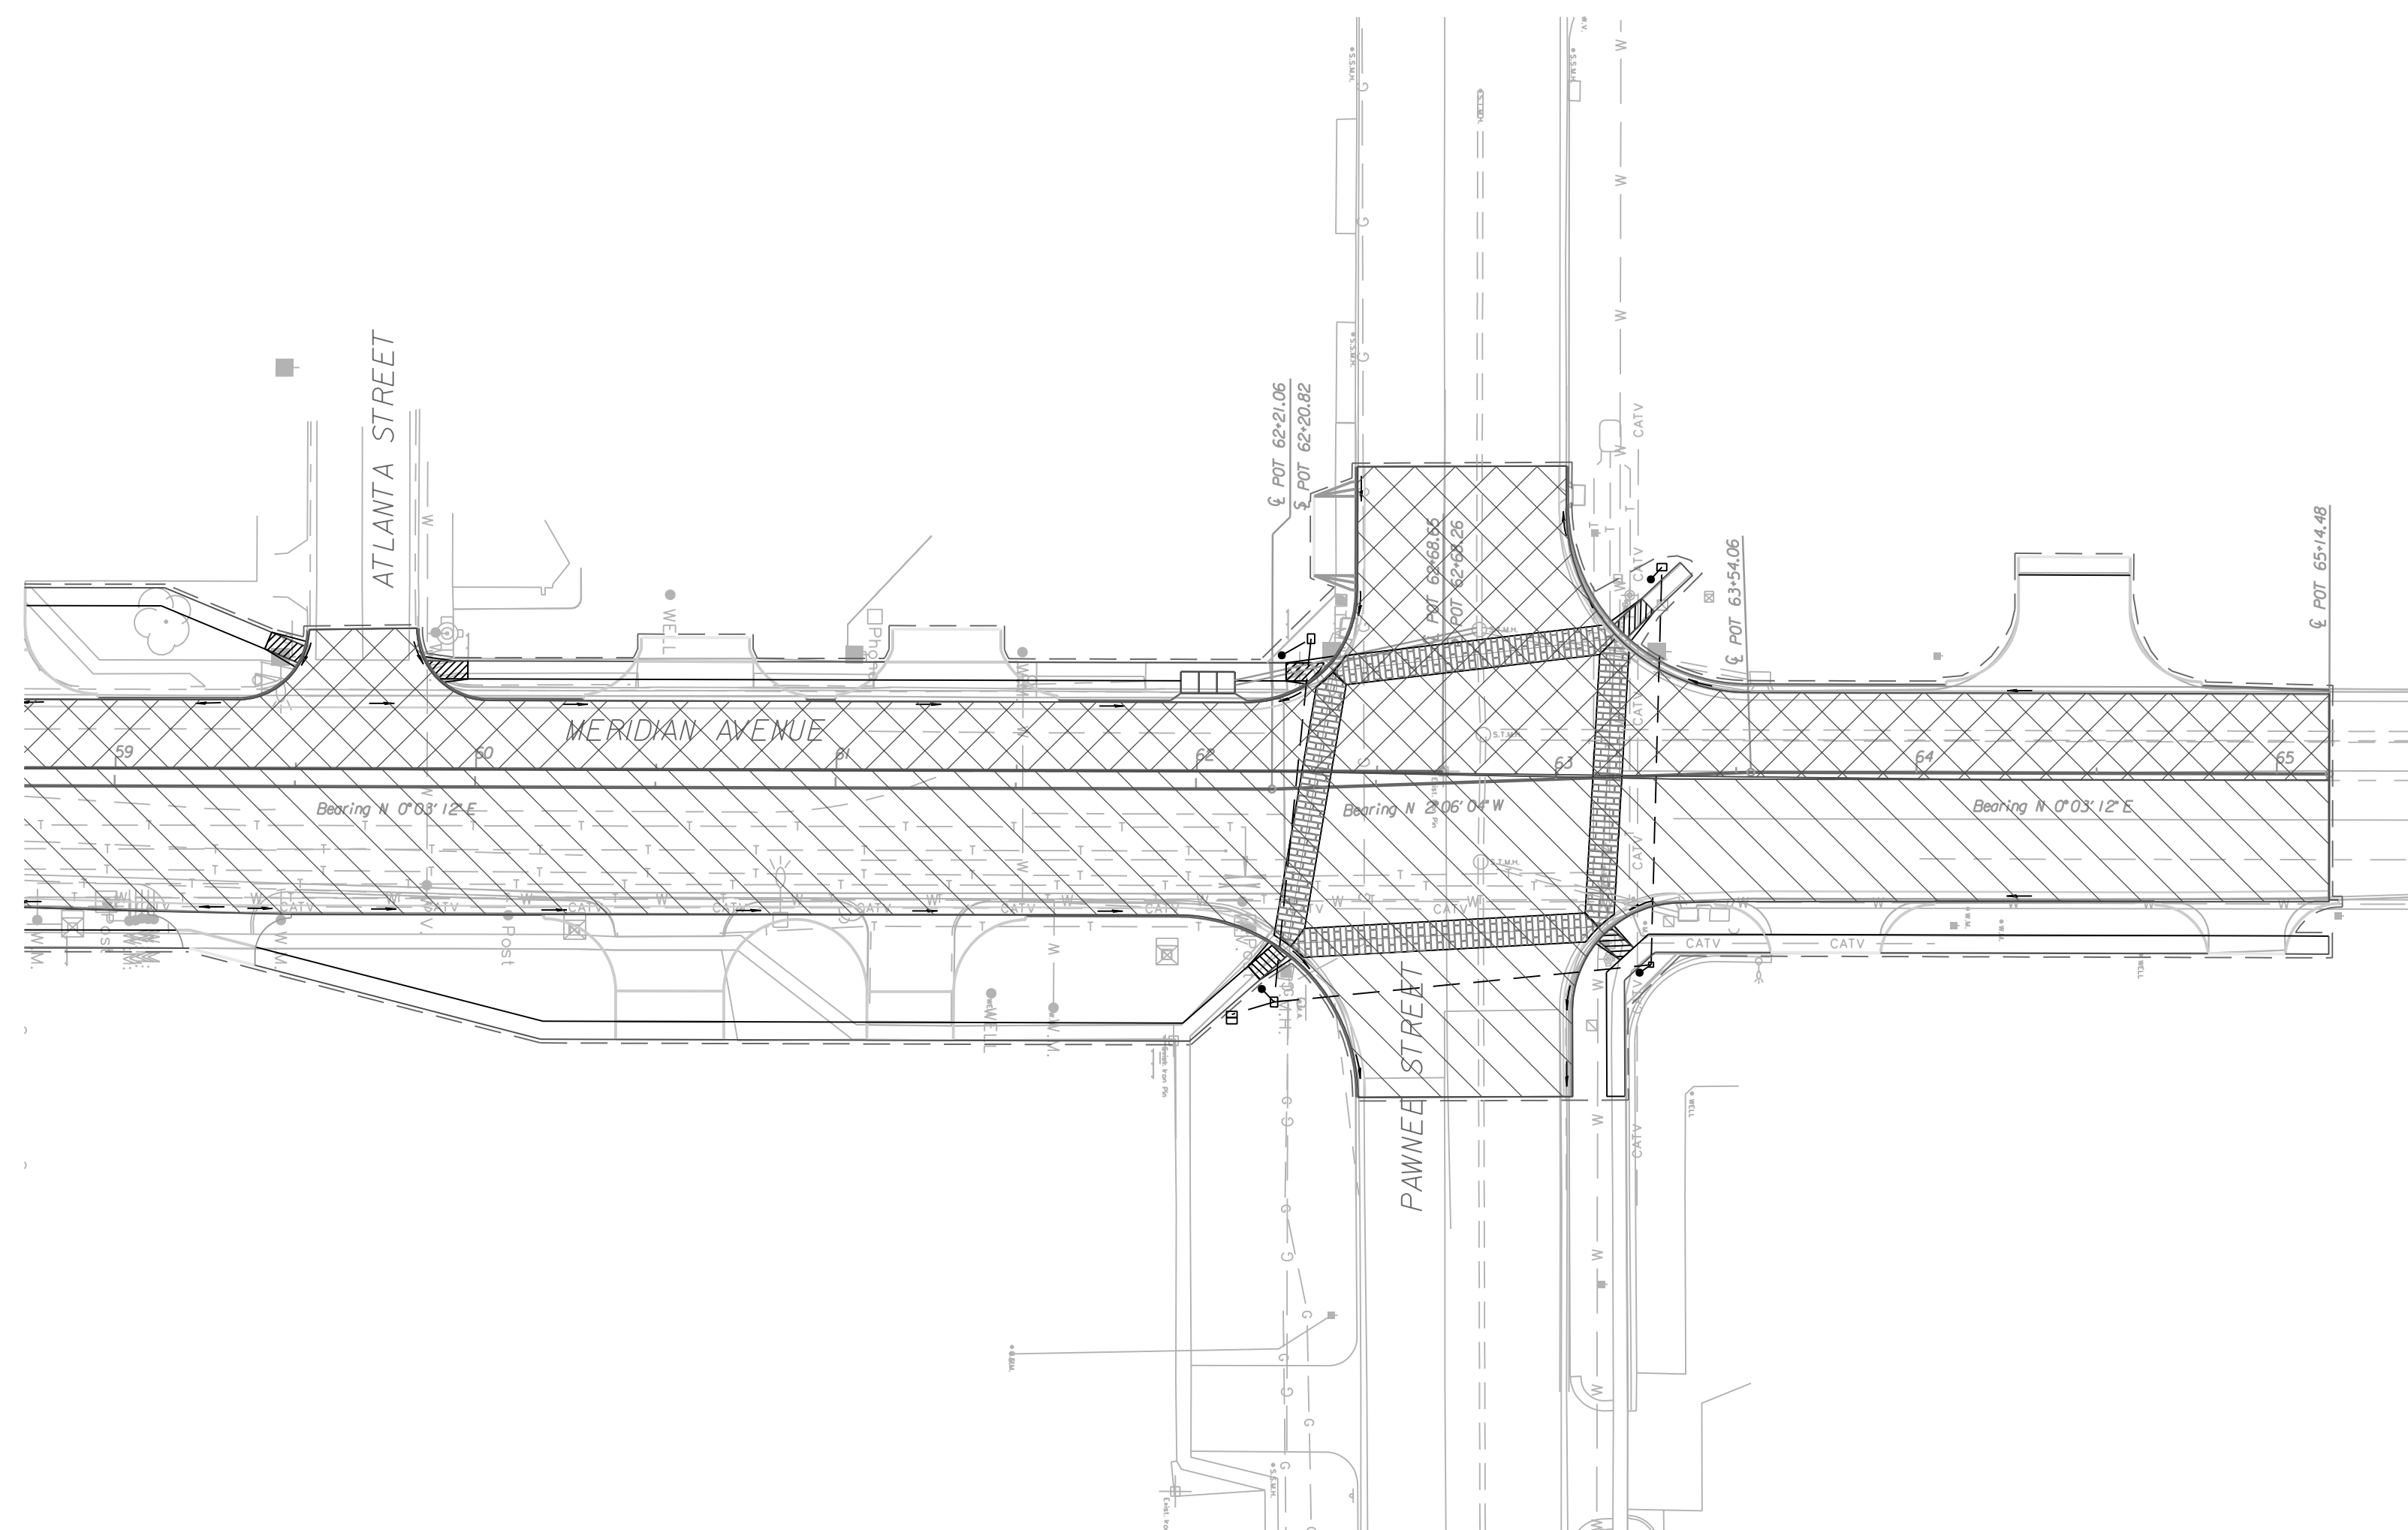

g:\w083\0005\road\vp03.dht

CITY OF WICHITA		KANSAS	
MERIDIAN AVENUE		31ST TO PAWNEE	
CONSTRUCTION PHASING		Sta. 59+00.00 - Sta. 62+44.29	
WICHITA		KANSAS	
DESIGNED BY	J.R.L.	DRAWN BY	J.R.L.
CHECKED BY	B.A.L.	DATE	3/2005
DATE		SCALE	1" = 40'
		SHEET NO.	52

245 North Waco, Suite 420
 Wichita, Kansas 67202