




70 60 50 40 30 20 10 0 10 20 30 40 50 60 70

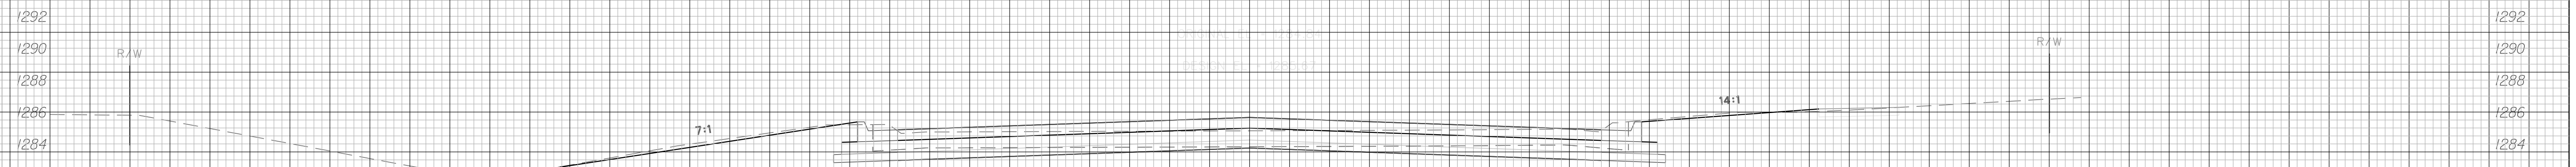


24+50.00
C = 33.6 F = 0.1

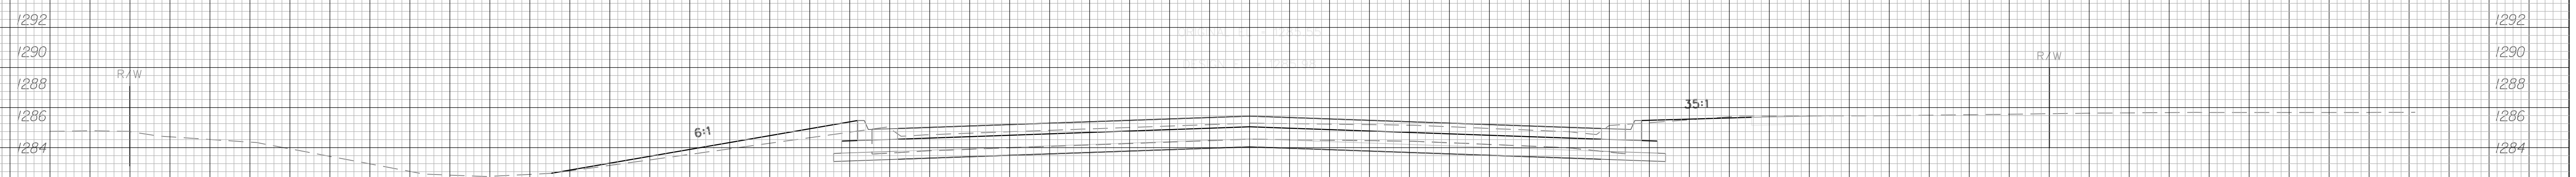

24+00.00
C = 32.9 F = 6.6

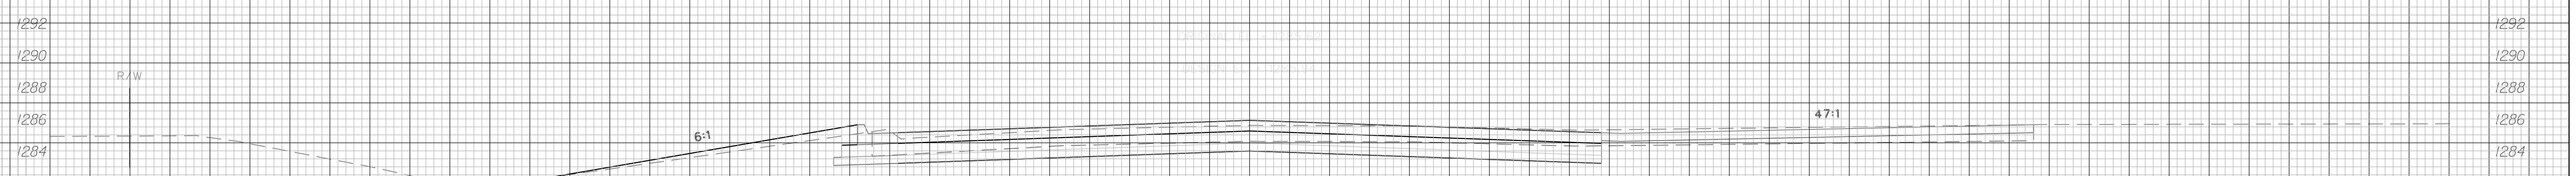

23+62.64
C = 38.1 F = 5.2

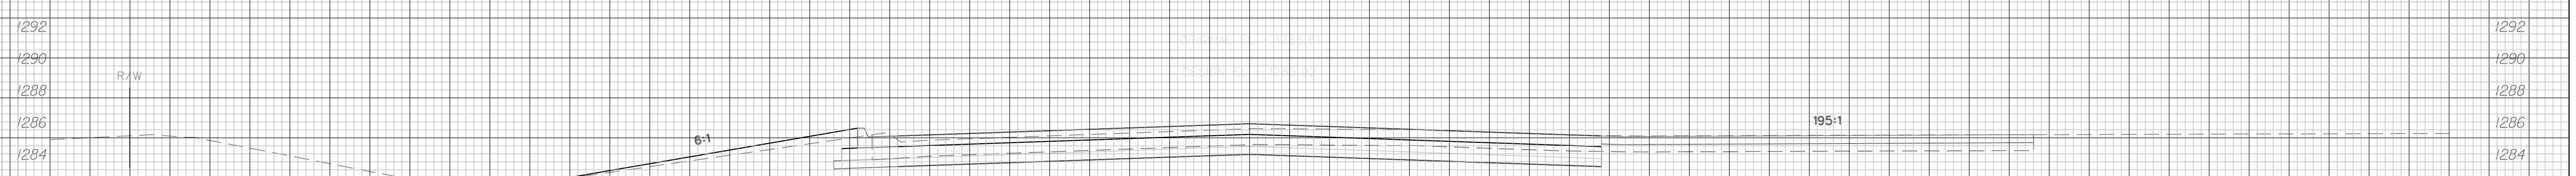

23+50.00
C = 36.1 F = 5.2

70 60 50 40 30 20 10 0 10 20 30 40

50		60		70	
CROSS SECTIONS					
Sta. 23+50.00 - Sta. 24+50.00					
DESIGNED: J.R.L.		DRAWN: D.A.N.		DATE: 3/2005	
CHECKED: B.A.L.		SCALE: 1"=50'		SHEET NO: 92	
TRANSYSTEMS CORPORATION 245 North Waco, Suite 420 Wichita, Kansas 67202					