




70 60 50 40 30 20 10 0 10 20 30 40 50 60 70

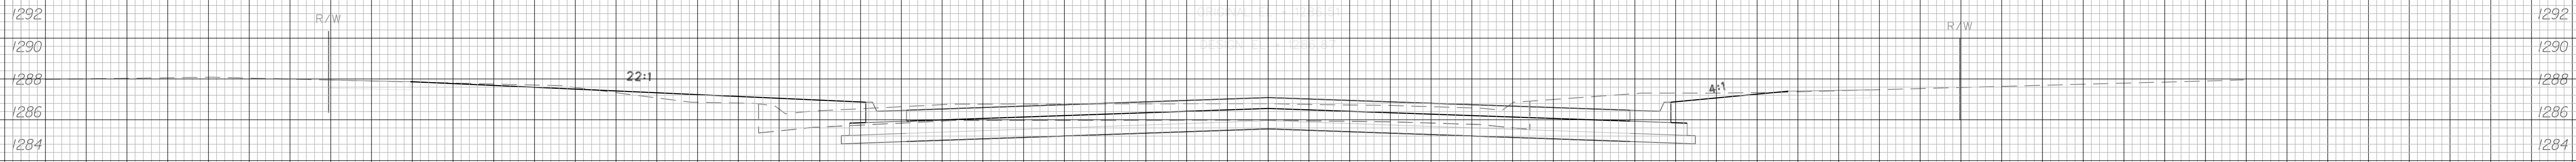


43+50.00  
C = 68.6 F = 0.0

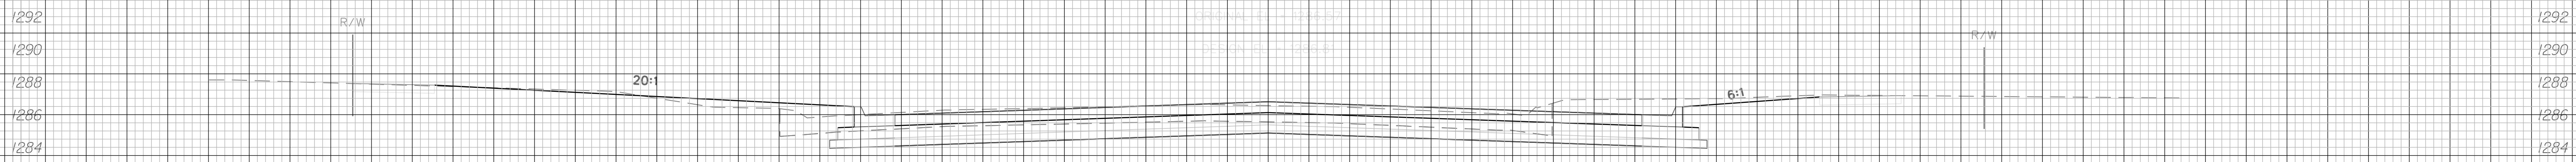

43+00.00  
C = 73.1 F = 5.4

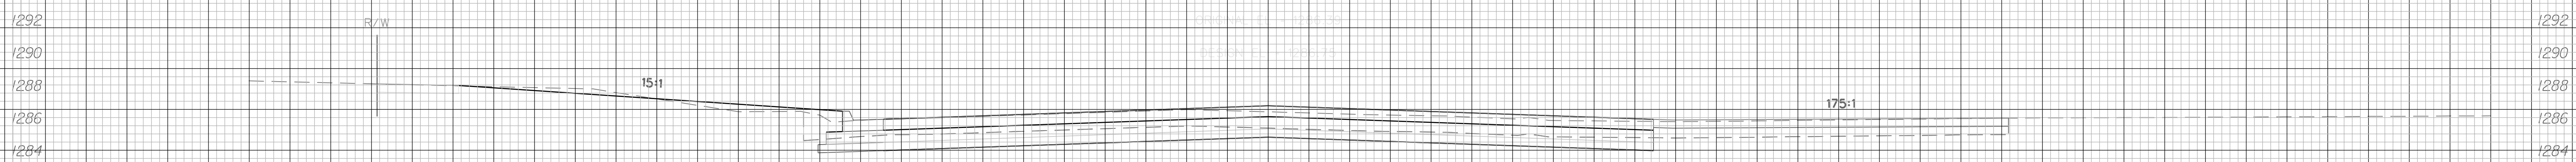

42+50.00  
C = 45.9 F = 3.1

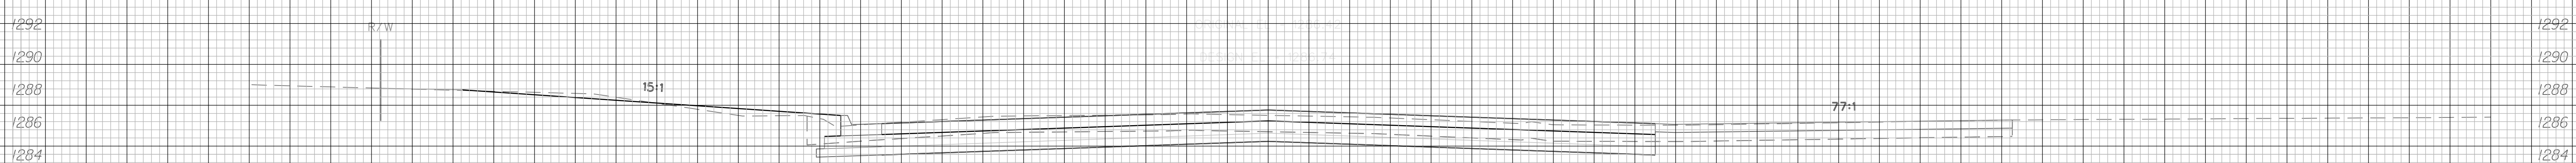

42+42.43  
C = 45.9 F = 3.1

70 60 50 40 30 20 10 0 10 20 30 40

50 60 70

CROSS SECTIONS  
Sta. 42+42.43 - Sta. 43+50.00

**TRANSYSTEMS**  
CORPORATION  
245 North Waco, Suite 420  
Wichita, Kansas 67202

DESIGNED	J.R.L.	DRAWN	D.A.N.
CHECKED	B.A.L.	DATE	3/2005
SCALE	1" = 50'	SHEET NO.	103