




70 60 50 40 30 20 10 0 10 20 30 40 50 60 70

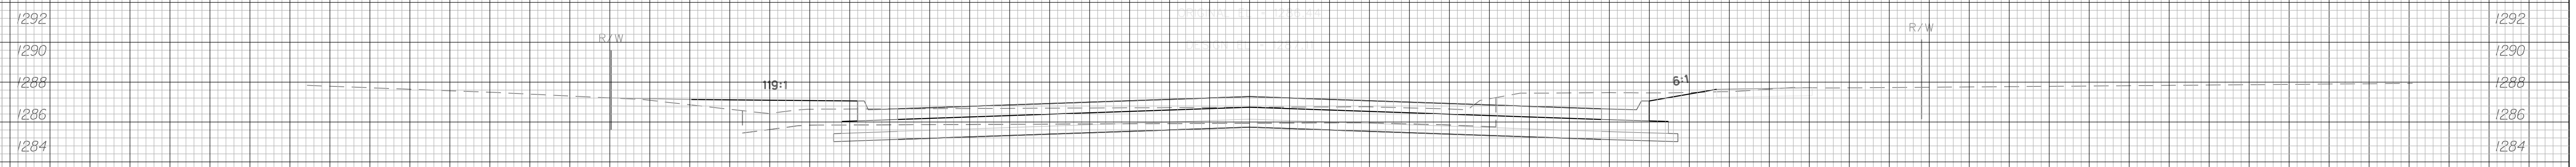


45+00.00  
C = 58.0 F = 13.4

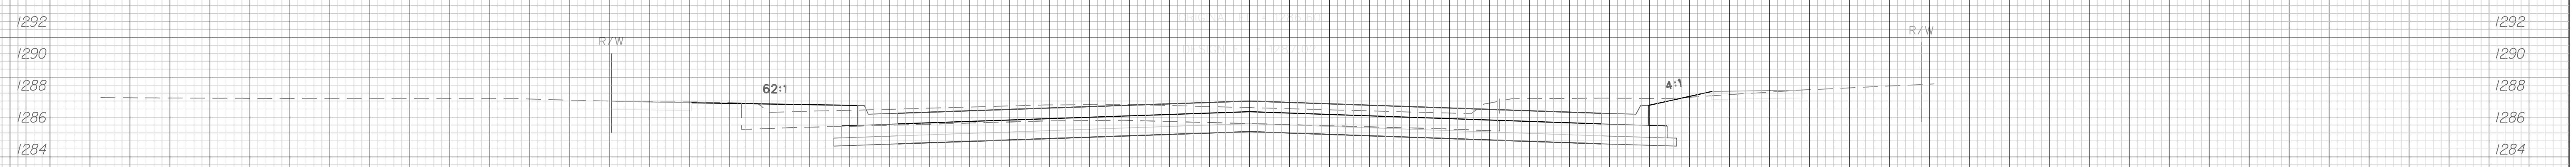

44+50.00  
C = 67.5 F = 0.0

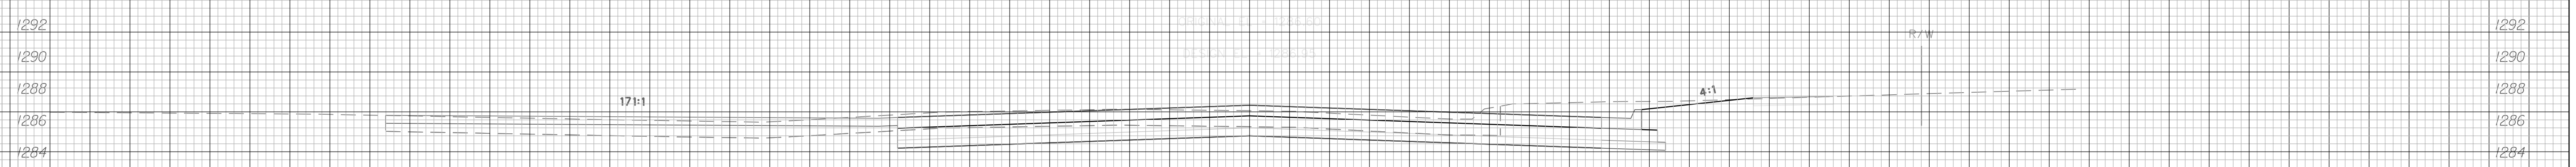

44+08.62  
C = 58.7 F = 0.0

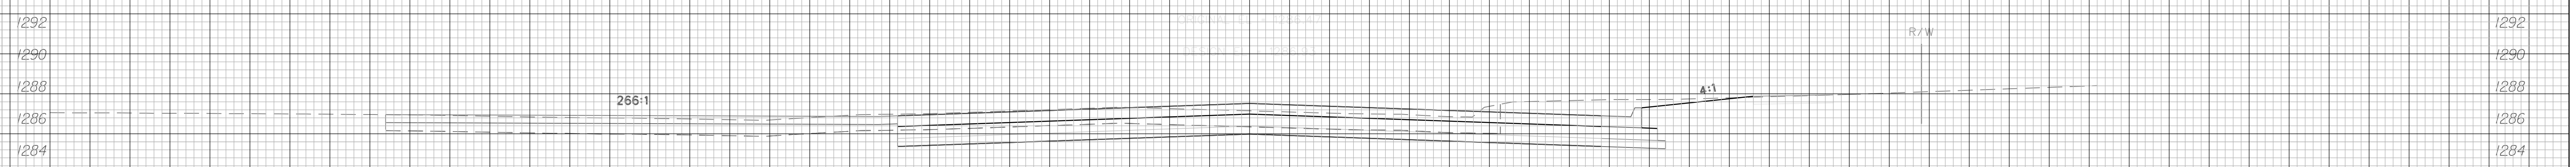

44+00.00  
C = 58.7 F = 0.0

70 60 50 40 30 20 10 0 10 20 30 40

50 60 70

CROSS SECTIONS  
Sta. 44+00.00 - Sta. 45+00.00

**TRANSYSTEMS CORPORATION**  
245 North Waco, Suite 420  
Wichita, Kansas 67202

DESIGNED: J.R.L.	DRAWN: D.A.N.
CHECKED: B.A.L.	DATE: 3/2005
SCALE: 1"=50'	SHEET NO.: 104