







STA. 18+92.89 LINE 1  
 BL STA. 24+30.85, 17.0' LT.  
 1 - 12" X 8" MJ TEE (N)  
 1 - 8" MJ GATE VALVE ASS'Y  
 9.81 L.F. 8" DI CL PIPE (N)  
 1 - 8" MJ BEND 45° (VERT.)  
 2.42 L.F. 8" DI CL PIPE  
 1 - 8" MJ BEND 45° (VERT.)  
 VALVE BOX ELEV. = 1368.42  
 CONNECT TO EXISTING 8" WATER MAIN.  
 2 - 8" MJ CAPS (E,W)

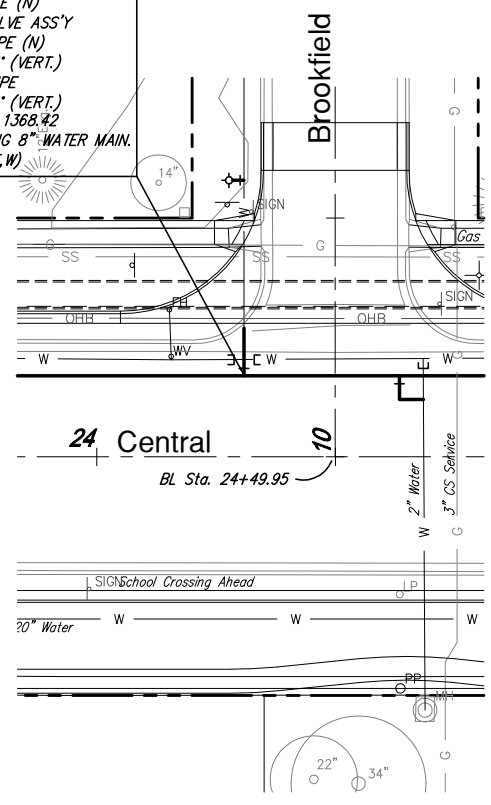

STA. 22+31.12 LINE 1  
 BL STA. 27+69.09, 17.0' LT.  
 1 - 12" X 8" MJ TEE (N)  
 1 - 8" MJ GATE VALVE ASS'Y  
 31.13 L.F. 8" DI CL PIPE (N)  
 VALVE BOX ELEV. = 1369.22  
 CONNECT TO EXISTING 8" WATER MAIN.  
 2 - 8" MJ CAPS (E,W)

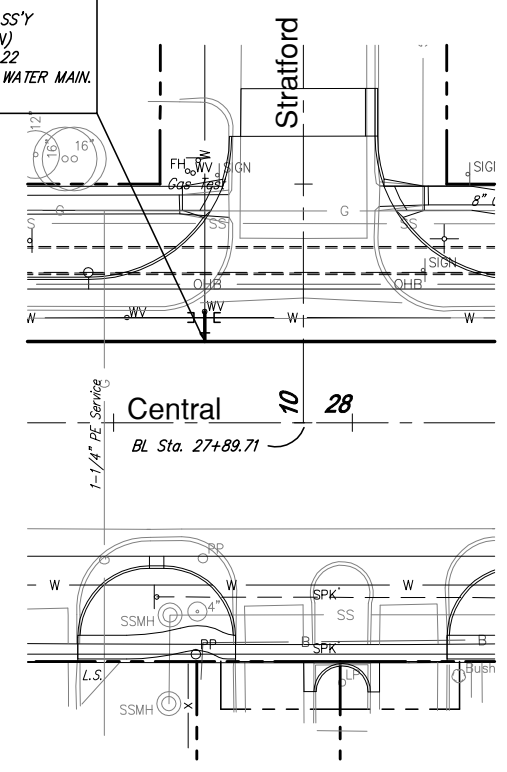

STA. 25+79.37 LINE 1  
 BL STA. 31+17.33, 17.0' LT.  
 1 - 12" X 8" MJ TEE (N)  
 1 - 8" ANCHORED GATE VALVE ASS'Y (N)  
 1 - 12" ANCHORED GATE VALVE ASS'Y (W)  
 5.0 L.F. 8" DI CL PIPE (N)  
 1 - 8" MJ BEND 11.25° (VERT.)  
 16.62 L.F. 8" DI CL PIPE (N)  
 1 - 8" MJ BEND 11.25° (VERT.)  
 VALVE BOX ELEV. = 1367.90  
 CONNECT TO EXISTING 8" WATER MAIN.  
 2 - 8" MJ CAPS (E,W)

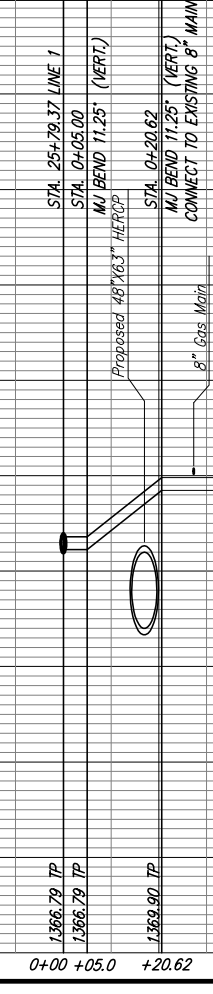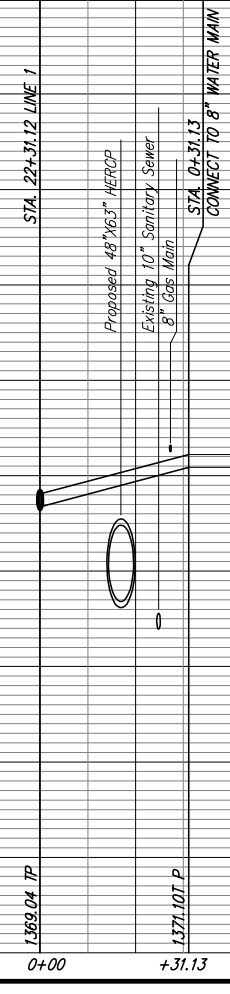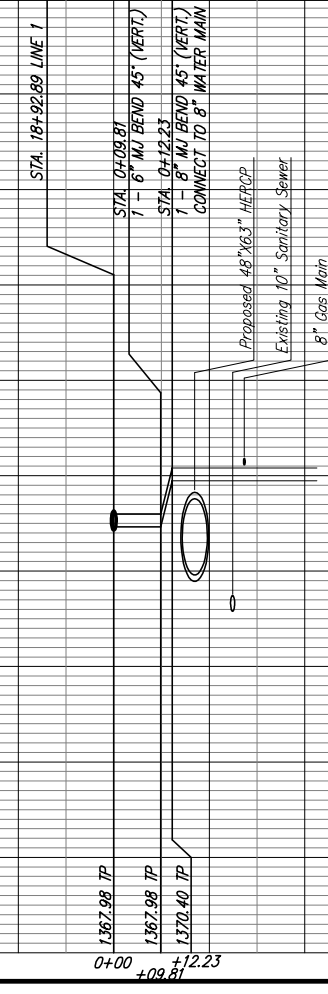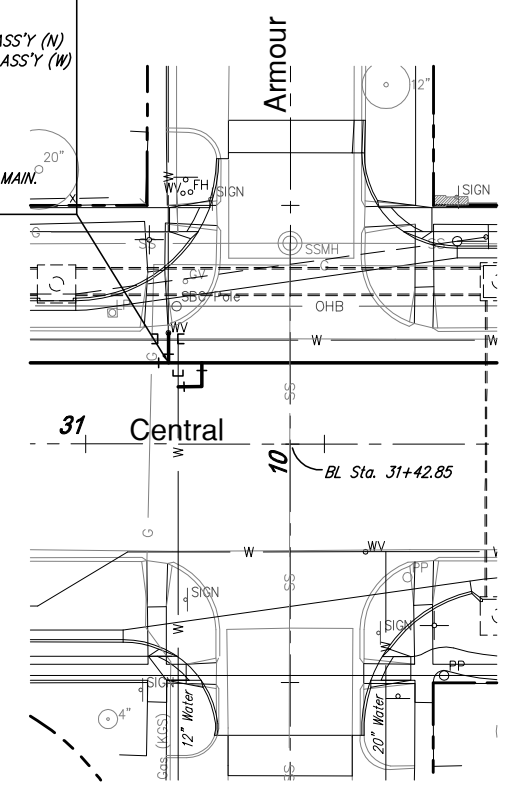

1375	DESIGN	KWL	DRAWN	TEB	REVIEW	
1370	PROJECT NUMBER	448-88893	DATE	July 11, 2006	REVIEW	
1365	DRAWING FILE	water	UTILITY			
1360	DRAWING FILE	water				

CENTRAL - WOODLAWN TO ROCK  
 CONNECTION DETAILS  
 WICHITA, KANSAS

Ruggles & Bohm, P.A.  
 Engineering, Surveying, Land Planning  
 924 North Main  
 Wichita, Kansas 67203  
 www.rbkansas.com  
 (316) 264-8008  
 (316) 264-4621 fax  
 E-mail: info@rbkansas.com