


70 60 50 40 30 20 10 10

STATE	PROJECT NO.	YEAR	SHEET NO.	TOTAL SHEETS
KANSAS	54-87 K-8258-09	2005	52	54

DATE	
BY	
FINAL SURVEY	
PIOTTED AREAS	
CHECKED	

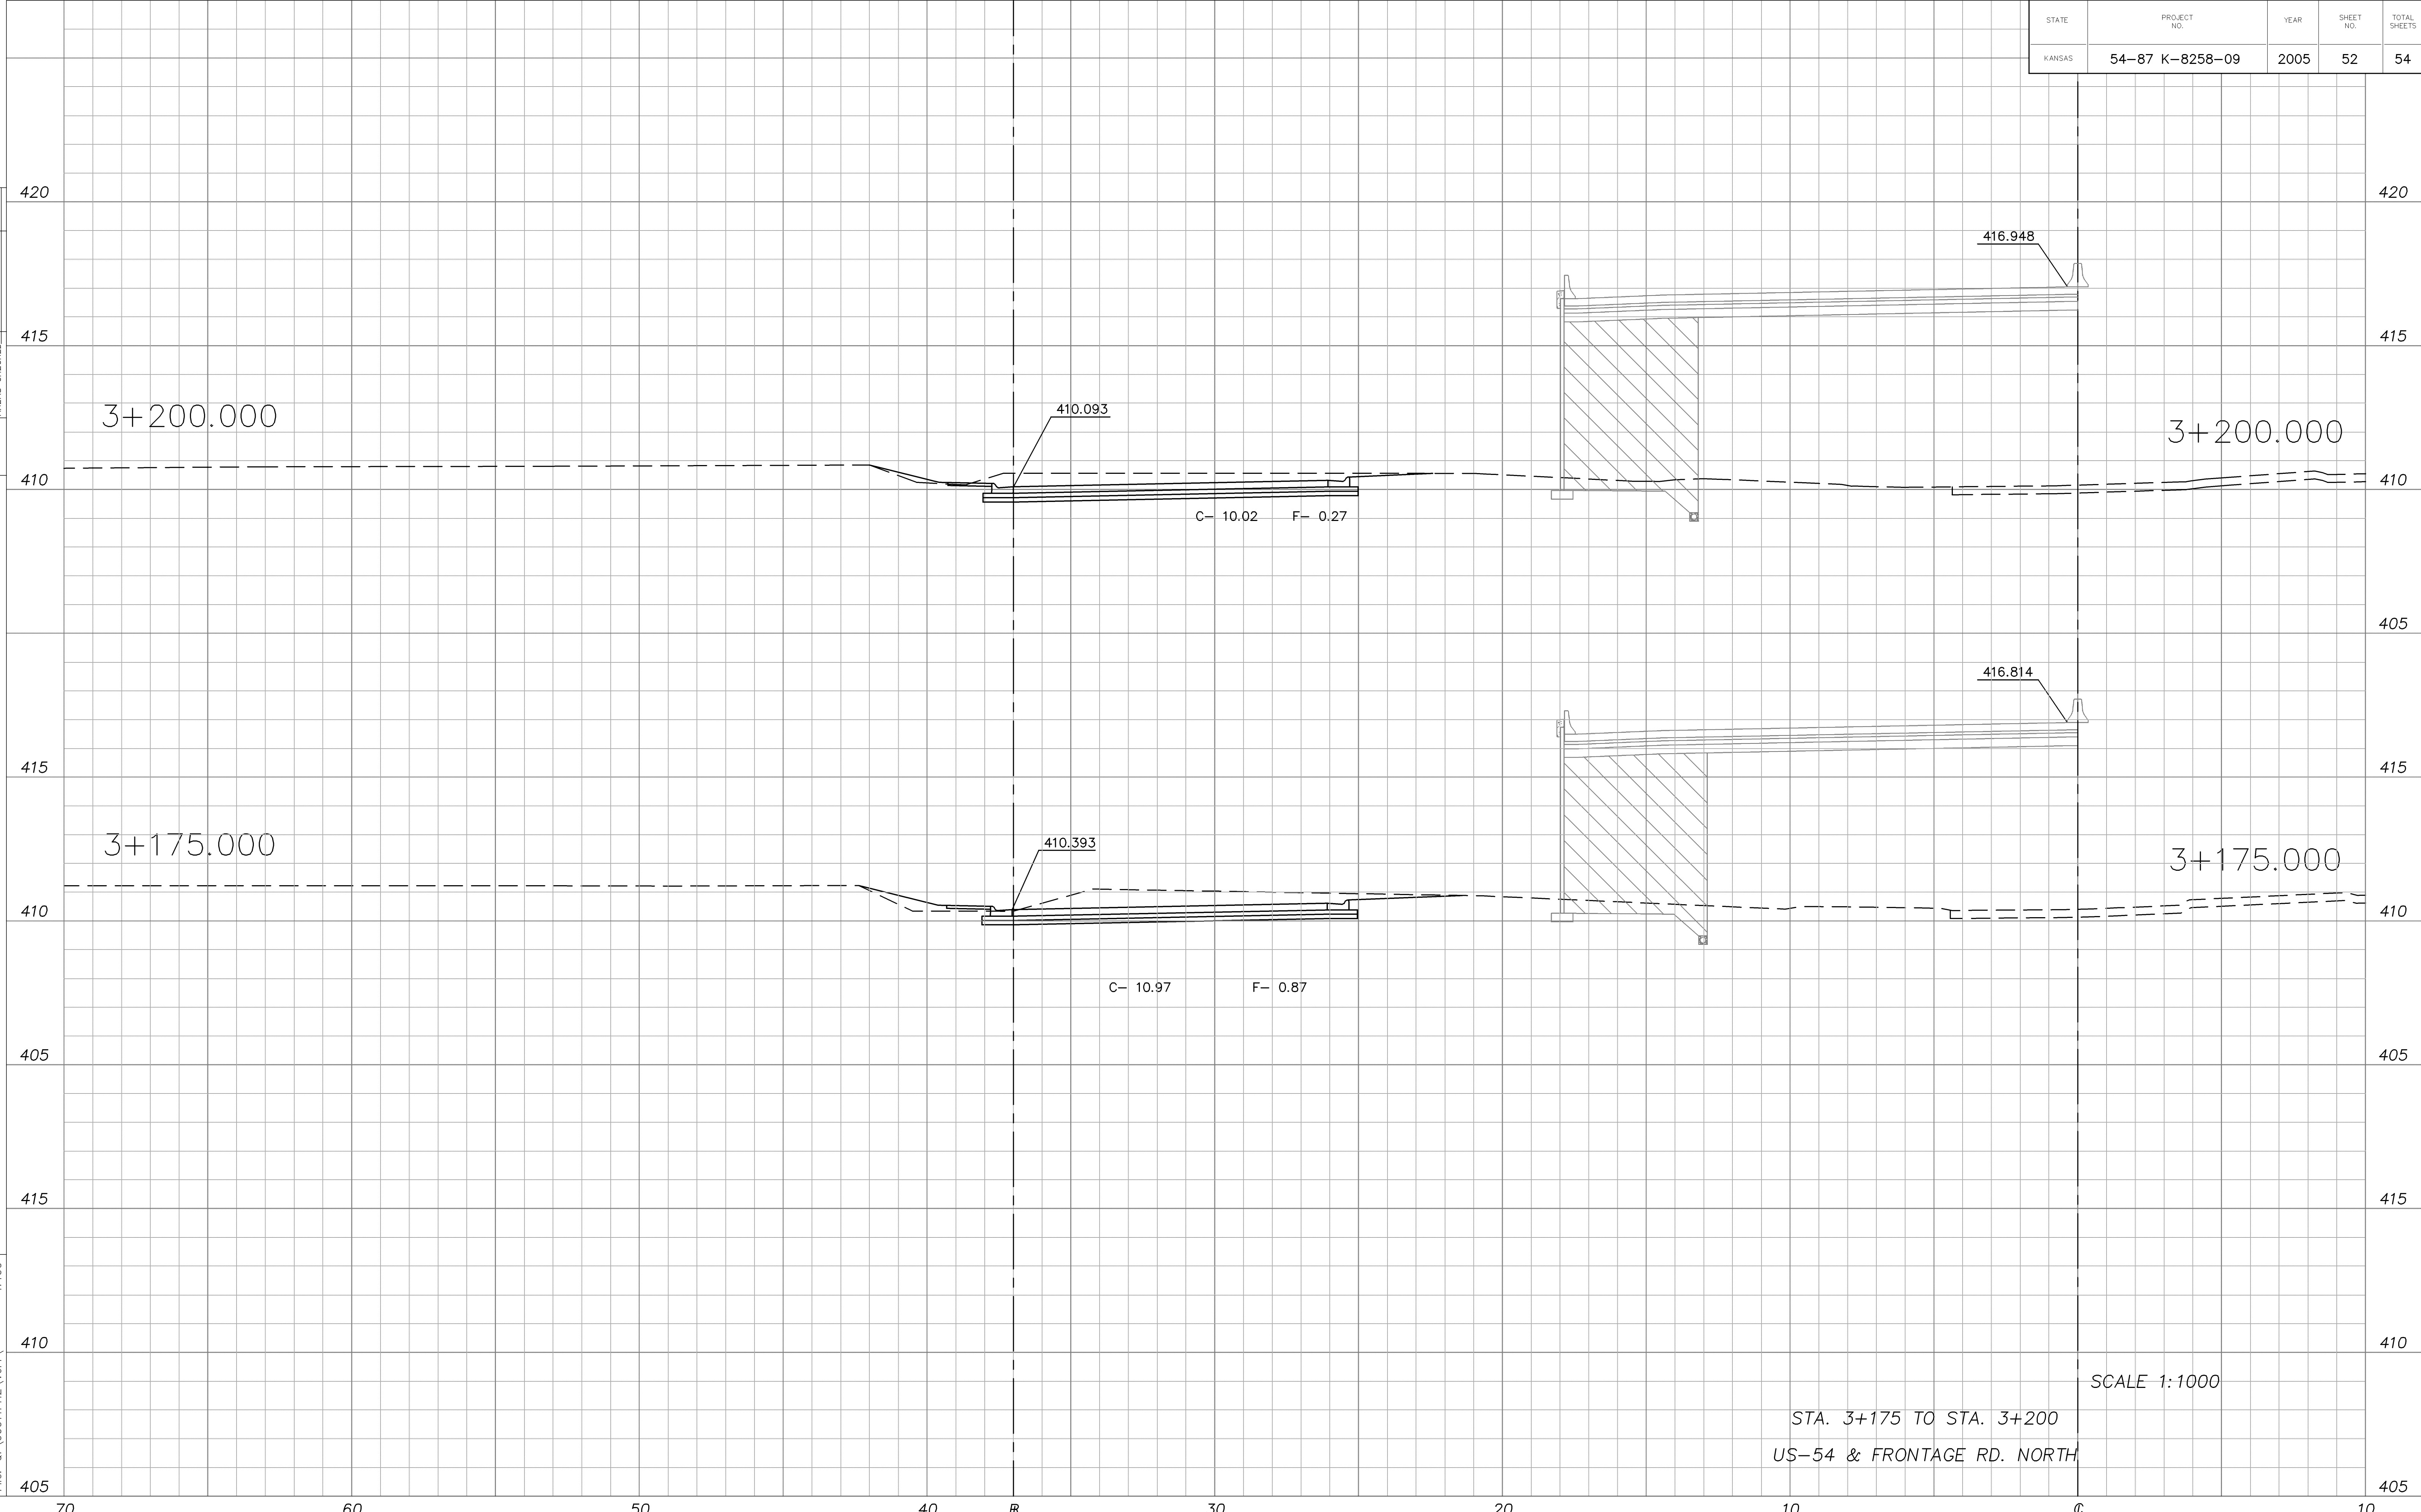

416.948

410.093

416.814

410.393

C- 10.02 F- 0.27

C- 10.97 F- 0.87

3+200.000

3+200.000

3+175.000

3+175.000

SCALE 1:1000

STA. 3+175 TO STA. 3+200
US-54 & FRONTAGE RD. NORTH

XS009
1:100
Drawn by:
Plotted:
File: O:\00011PH2\Vo14\

70 60 50 40 30 20 10 10