


70 60 50 40 30 20 10 10

STATE	PROJECT NO.	YEAR	SHEET NO.	TOTAL SHEETS
KANSAS	54-87 K-8258-09	2005	54	54

3+353.731 END CONST. NORTH FRONTAGE ROAD

DATE	
BY	
FINAL SURVEY	
PIOTTED AREAS CHECKED	

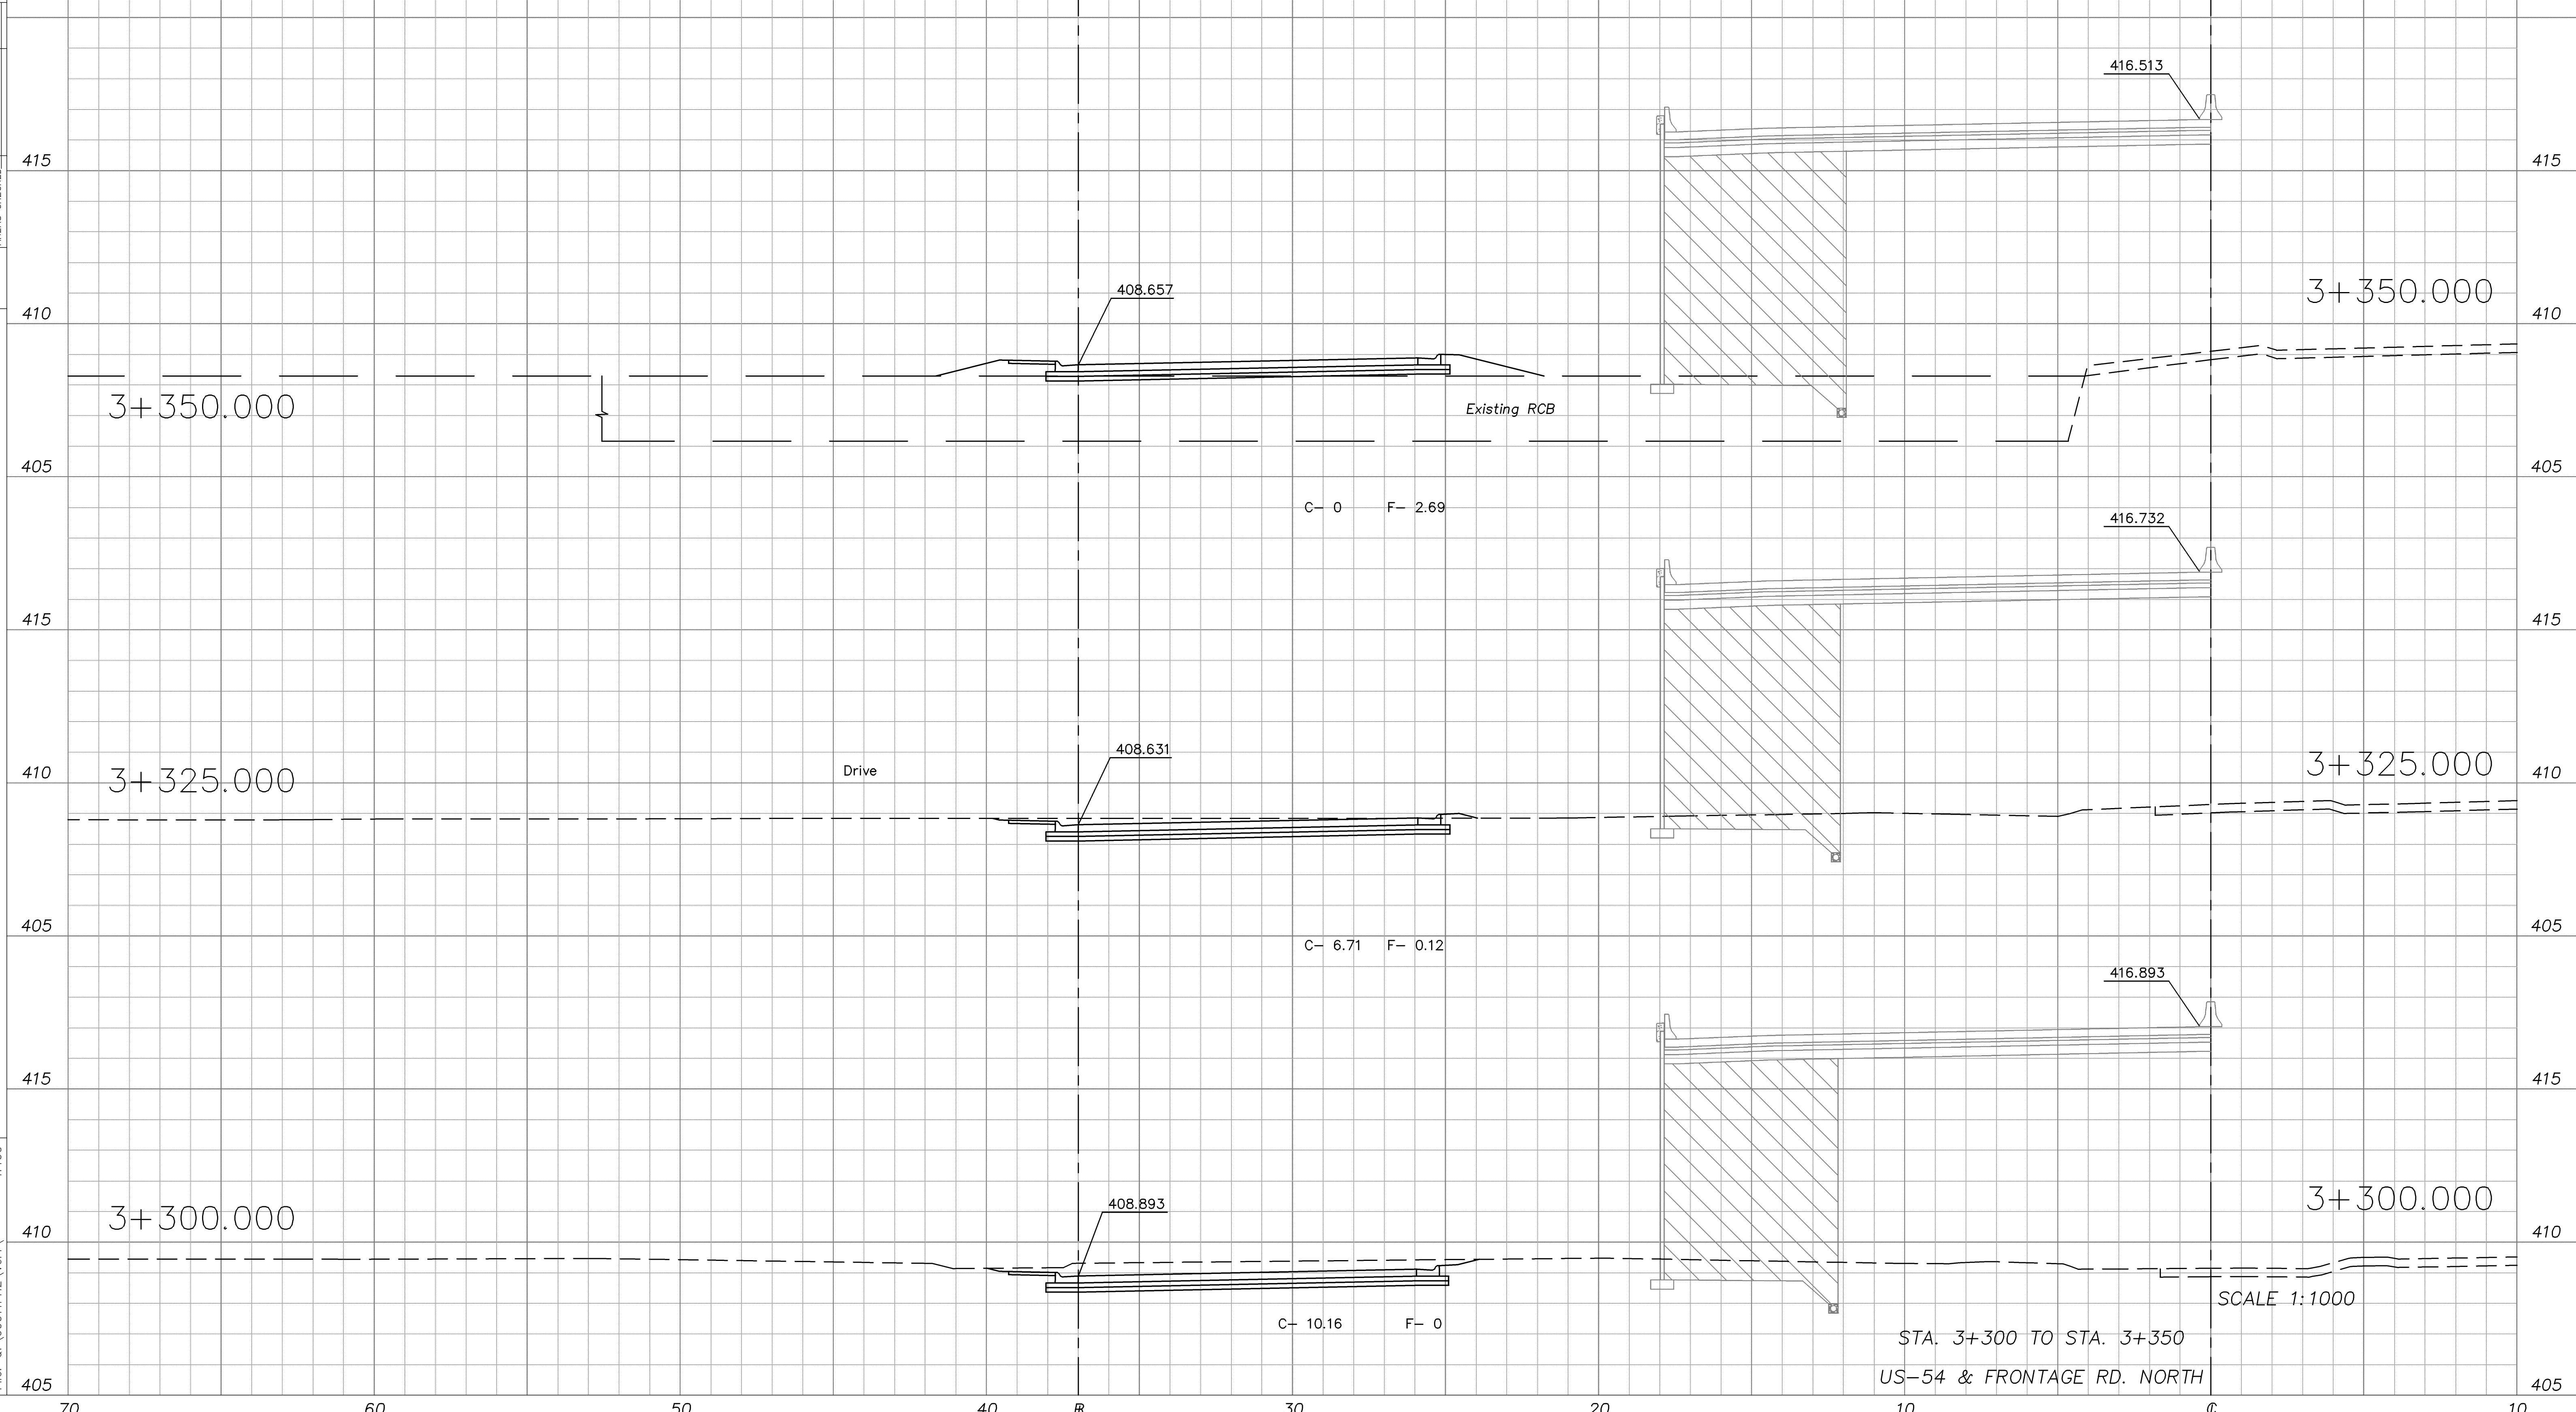

XS013  
 1:100  
 Drawn by: Plotted:  
 File: O:\00011PH2\Vol4\

STA. 3+300 TO STA. 3+350  
 US-54 & FRONTAGE RD. NORTH

SCALE 1:1000

70 60 50 40 30 20 10 10