


STATE	PROJECT NO.	YEAR	SHEET NO.	TOTAL SHEETS
KANSAS	54-87 K-8258-09	2005	54.001	54

DATE	BY

FINAL SURVEY	PIOTTED AREAS	CHECKED

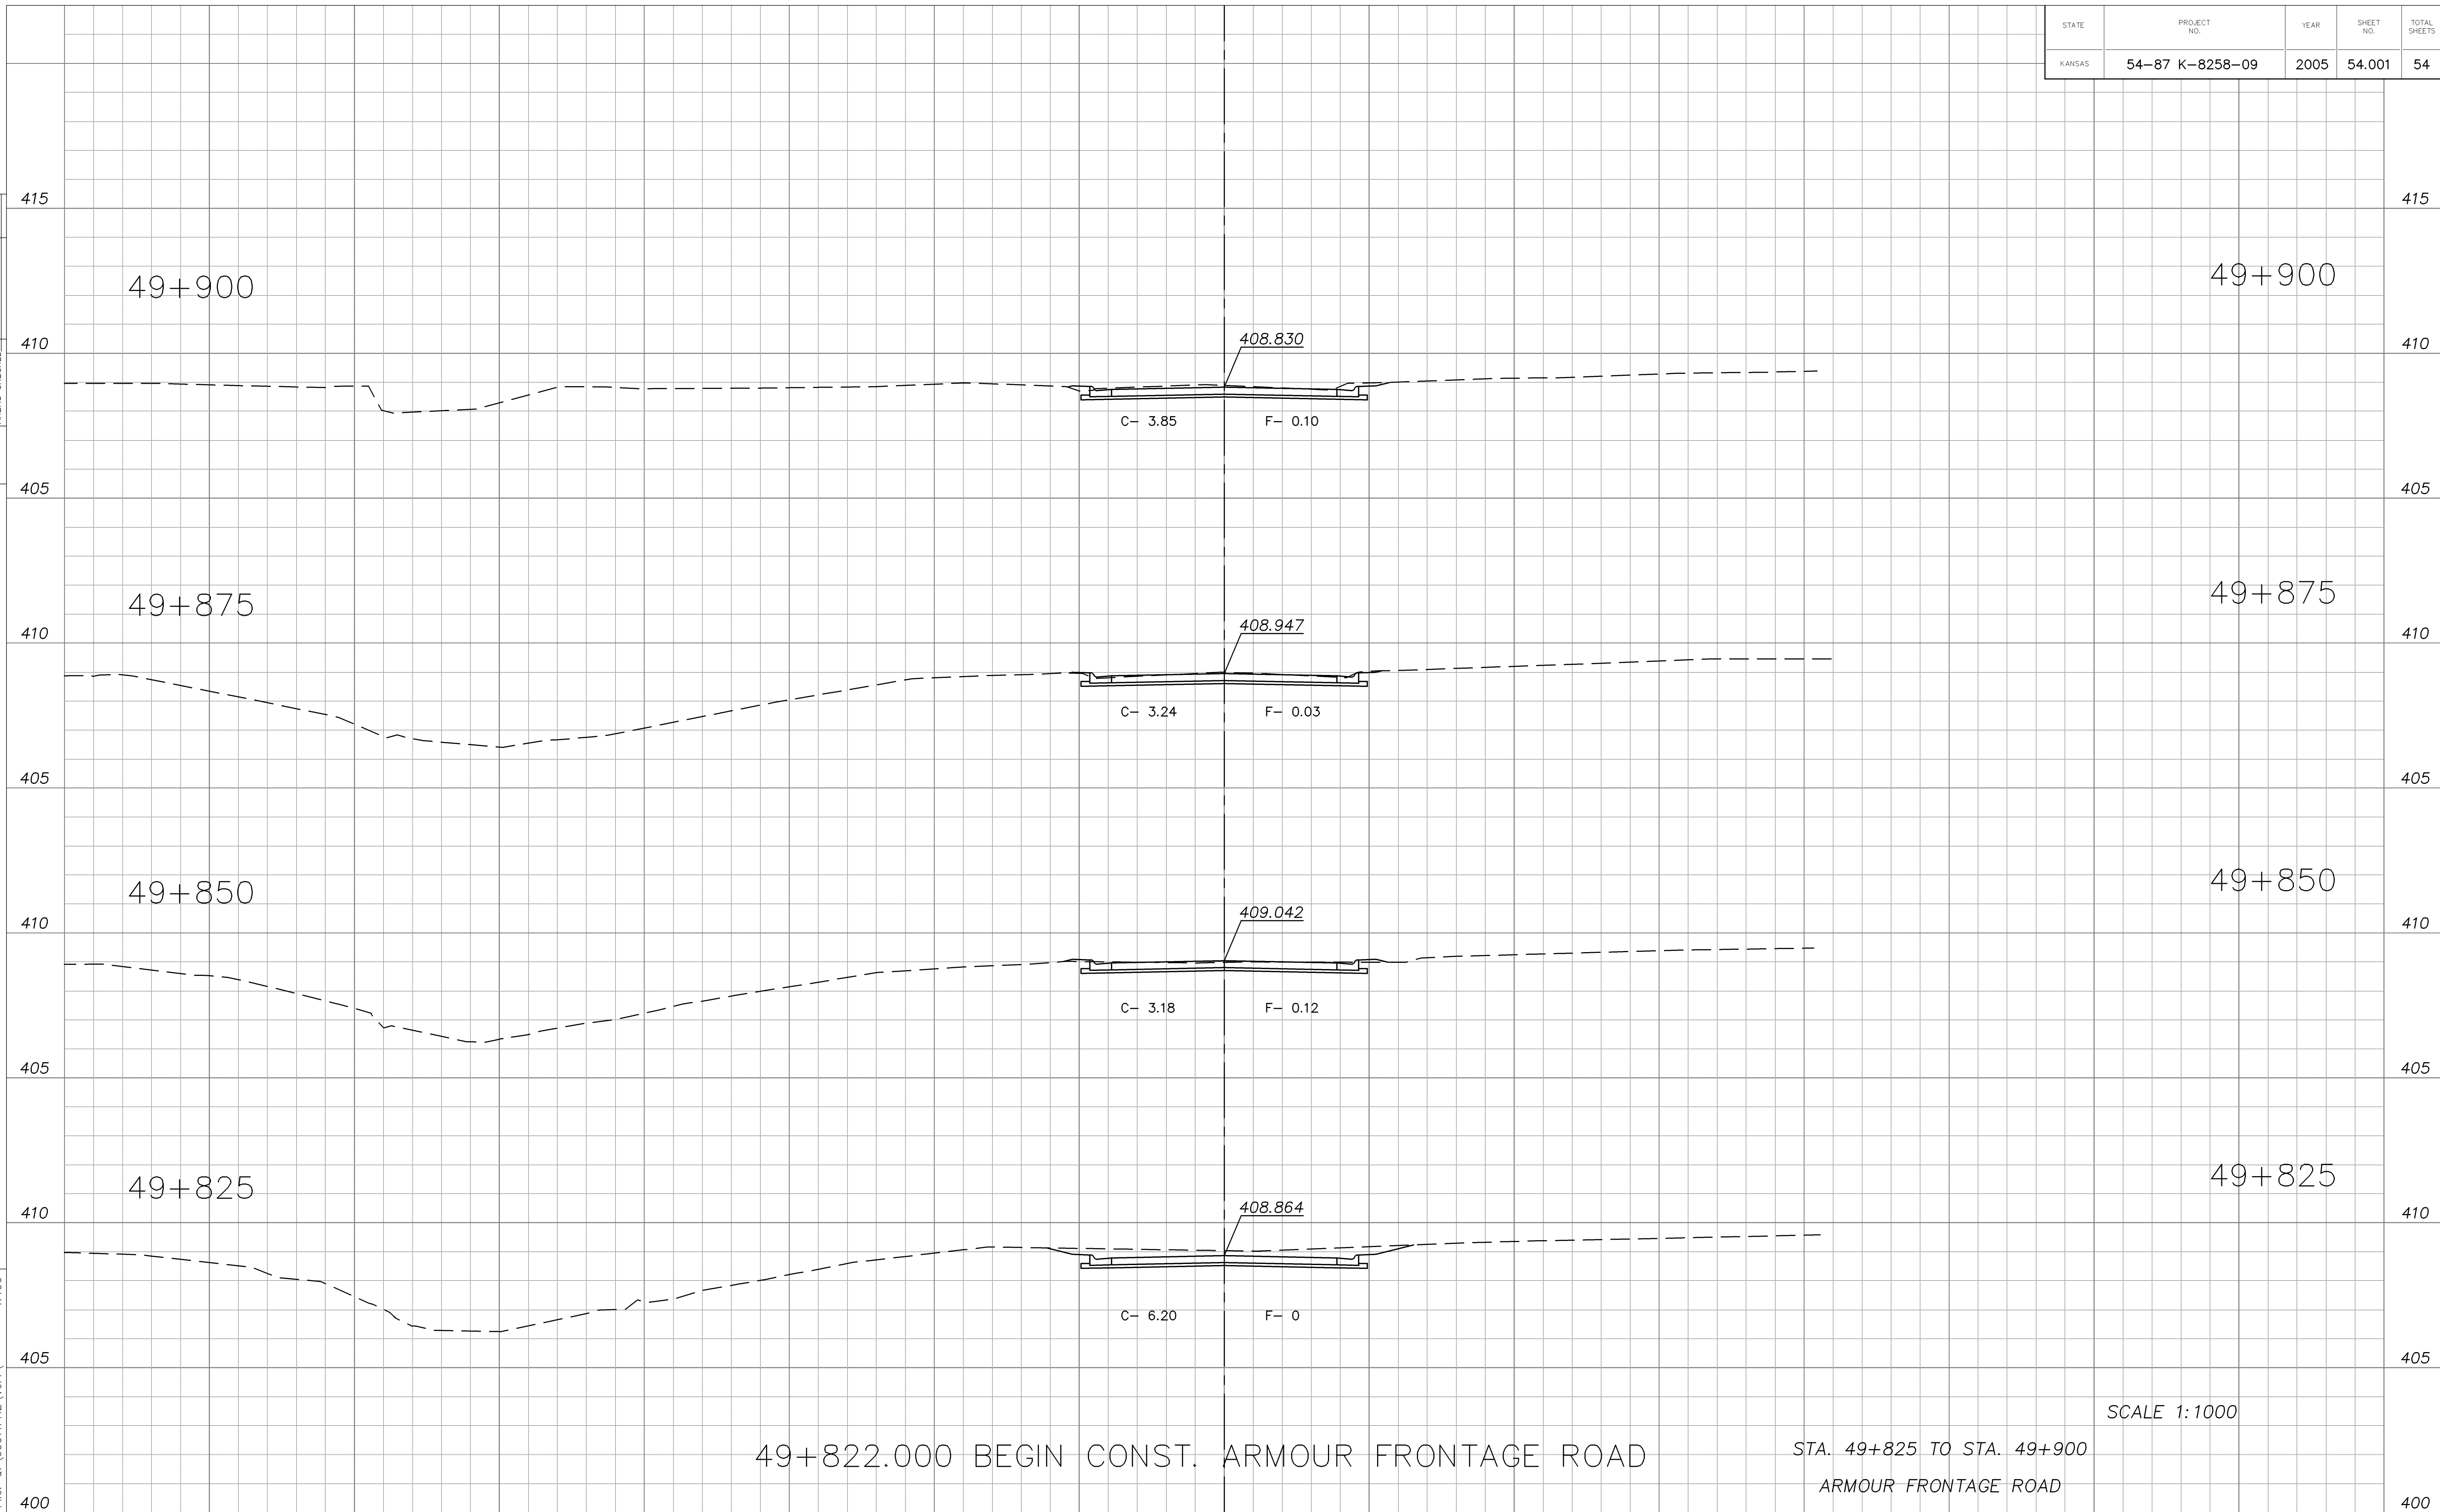

Drawn by: [] Plotted: []
 File: O:\00011PH2\Vo14\