


STATE	PROJECT NO.	YEAR	SHEET NO.	TOTAL SHEETS
KANSAS	54-87 K-8258-09	2005	54.002	54

DATE	
BY	
FINAL SURVEY	
PIOTTED AREAS	
AREAS CHECKED	

49+963.274 END CONST. ARMOUR FRONTAGE ROAD

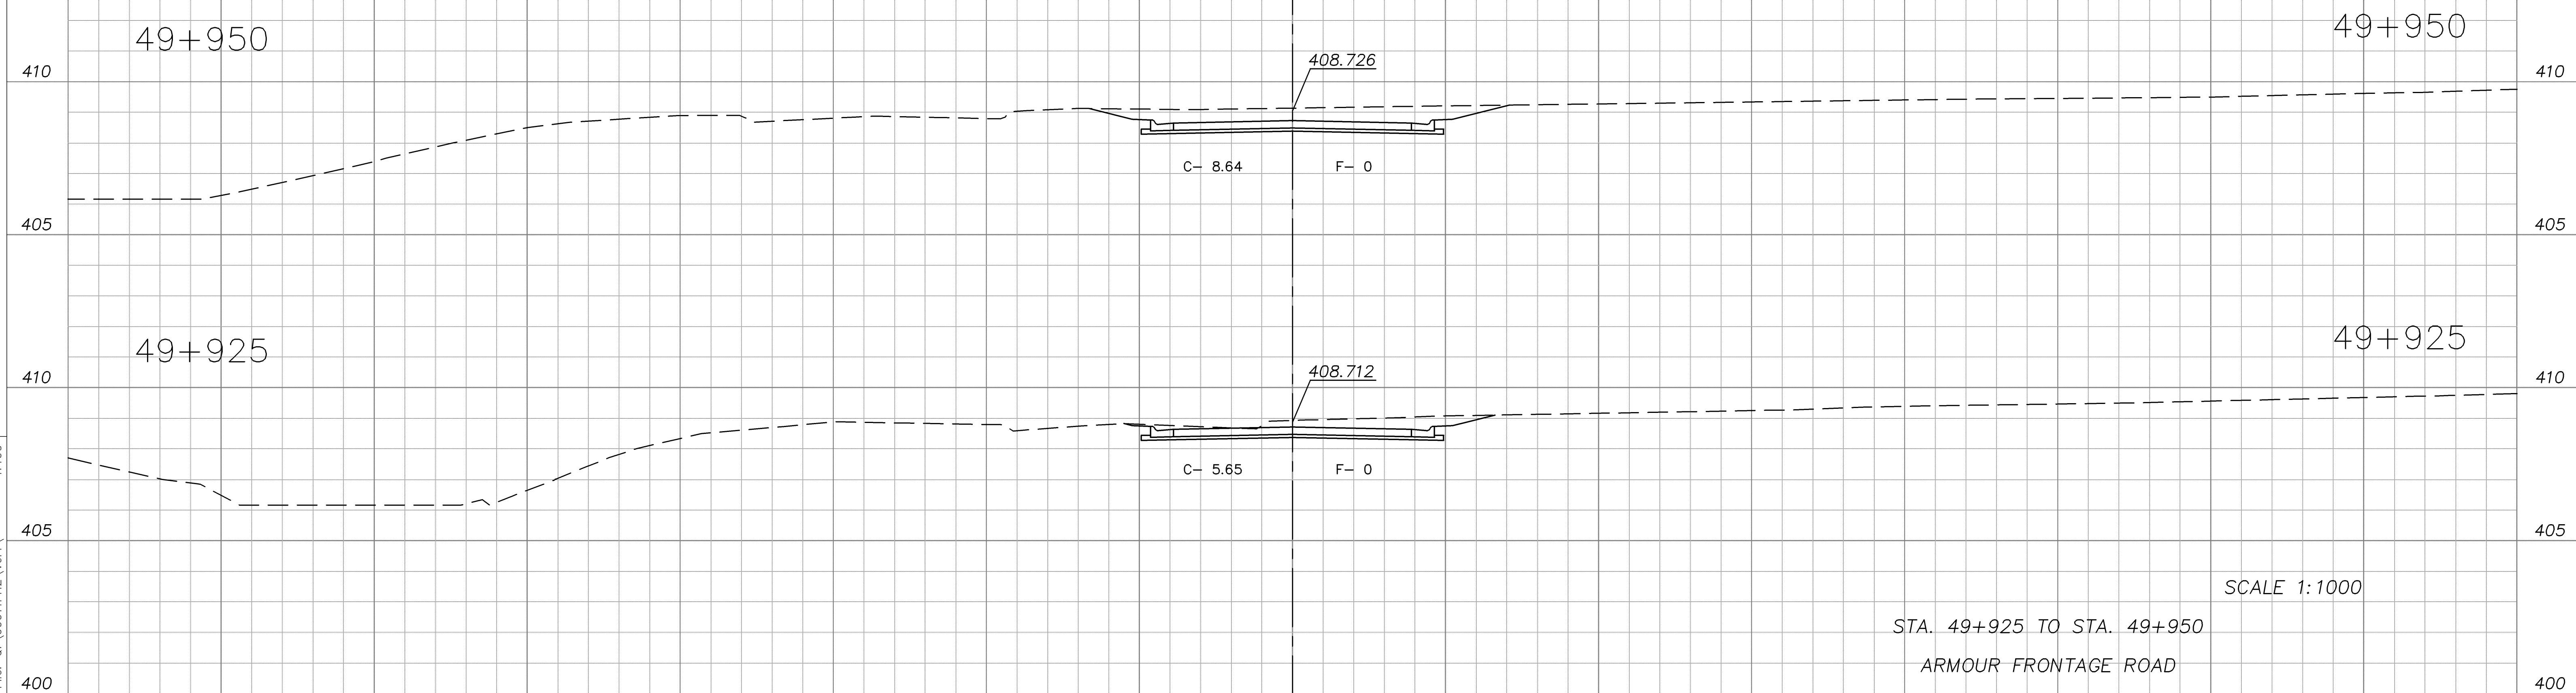

SCALE 1:1000
 STA. 49+925 TO STA. 49+950
 ARMOUR FRONTAGE ROAD

Drawn by: [] Plotted: []
 File: O:\00011PH2\Vo14\