

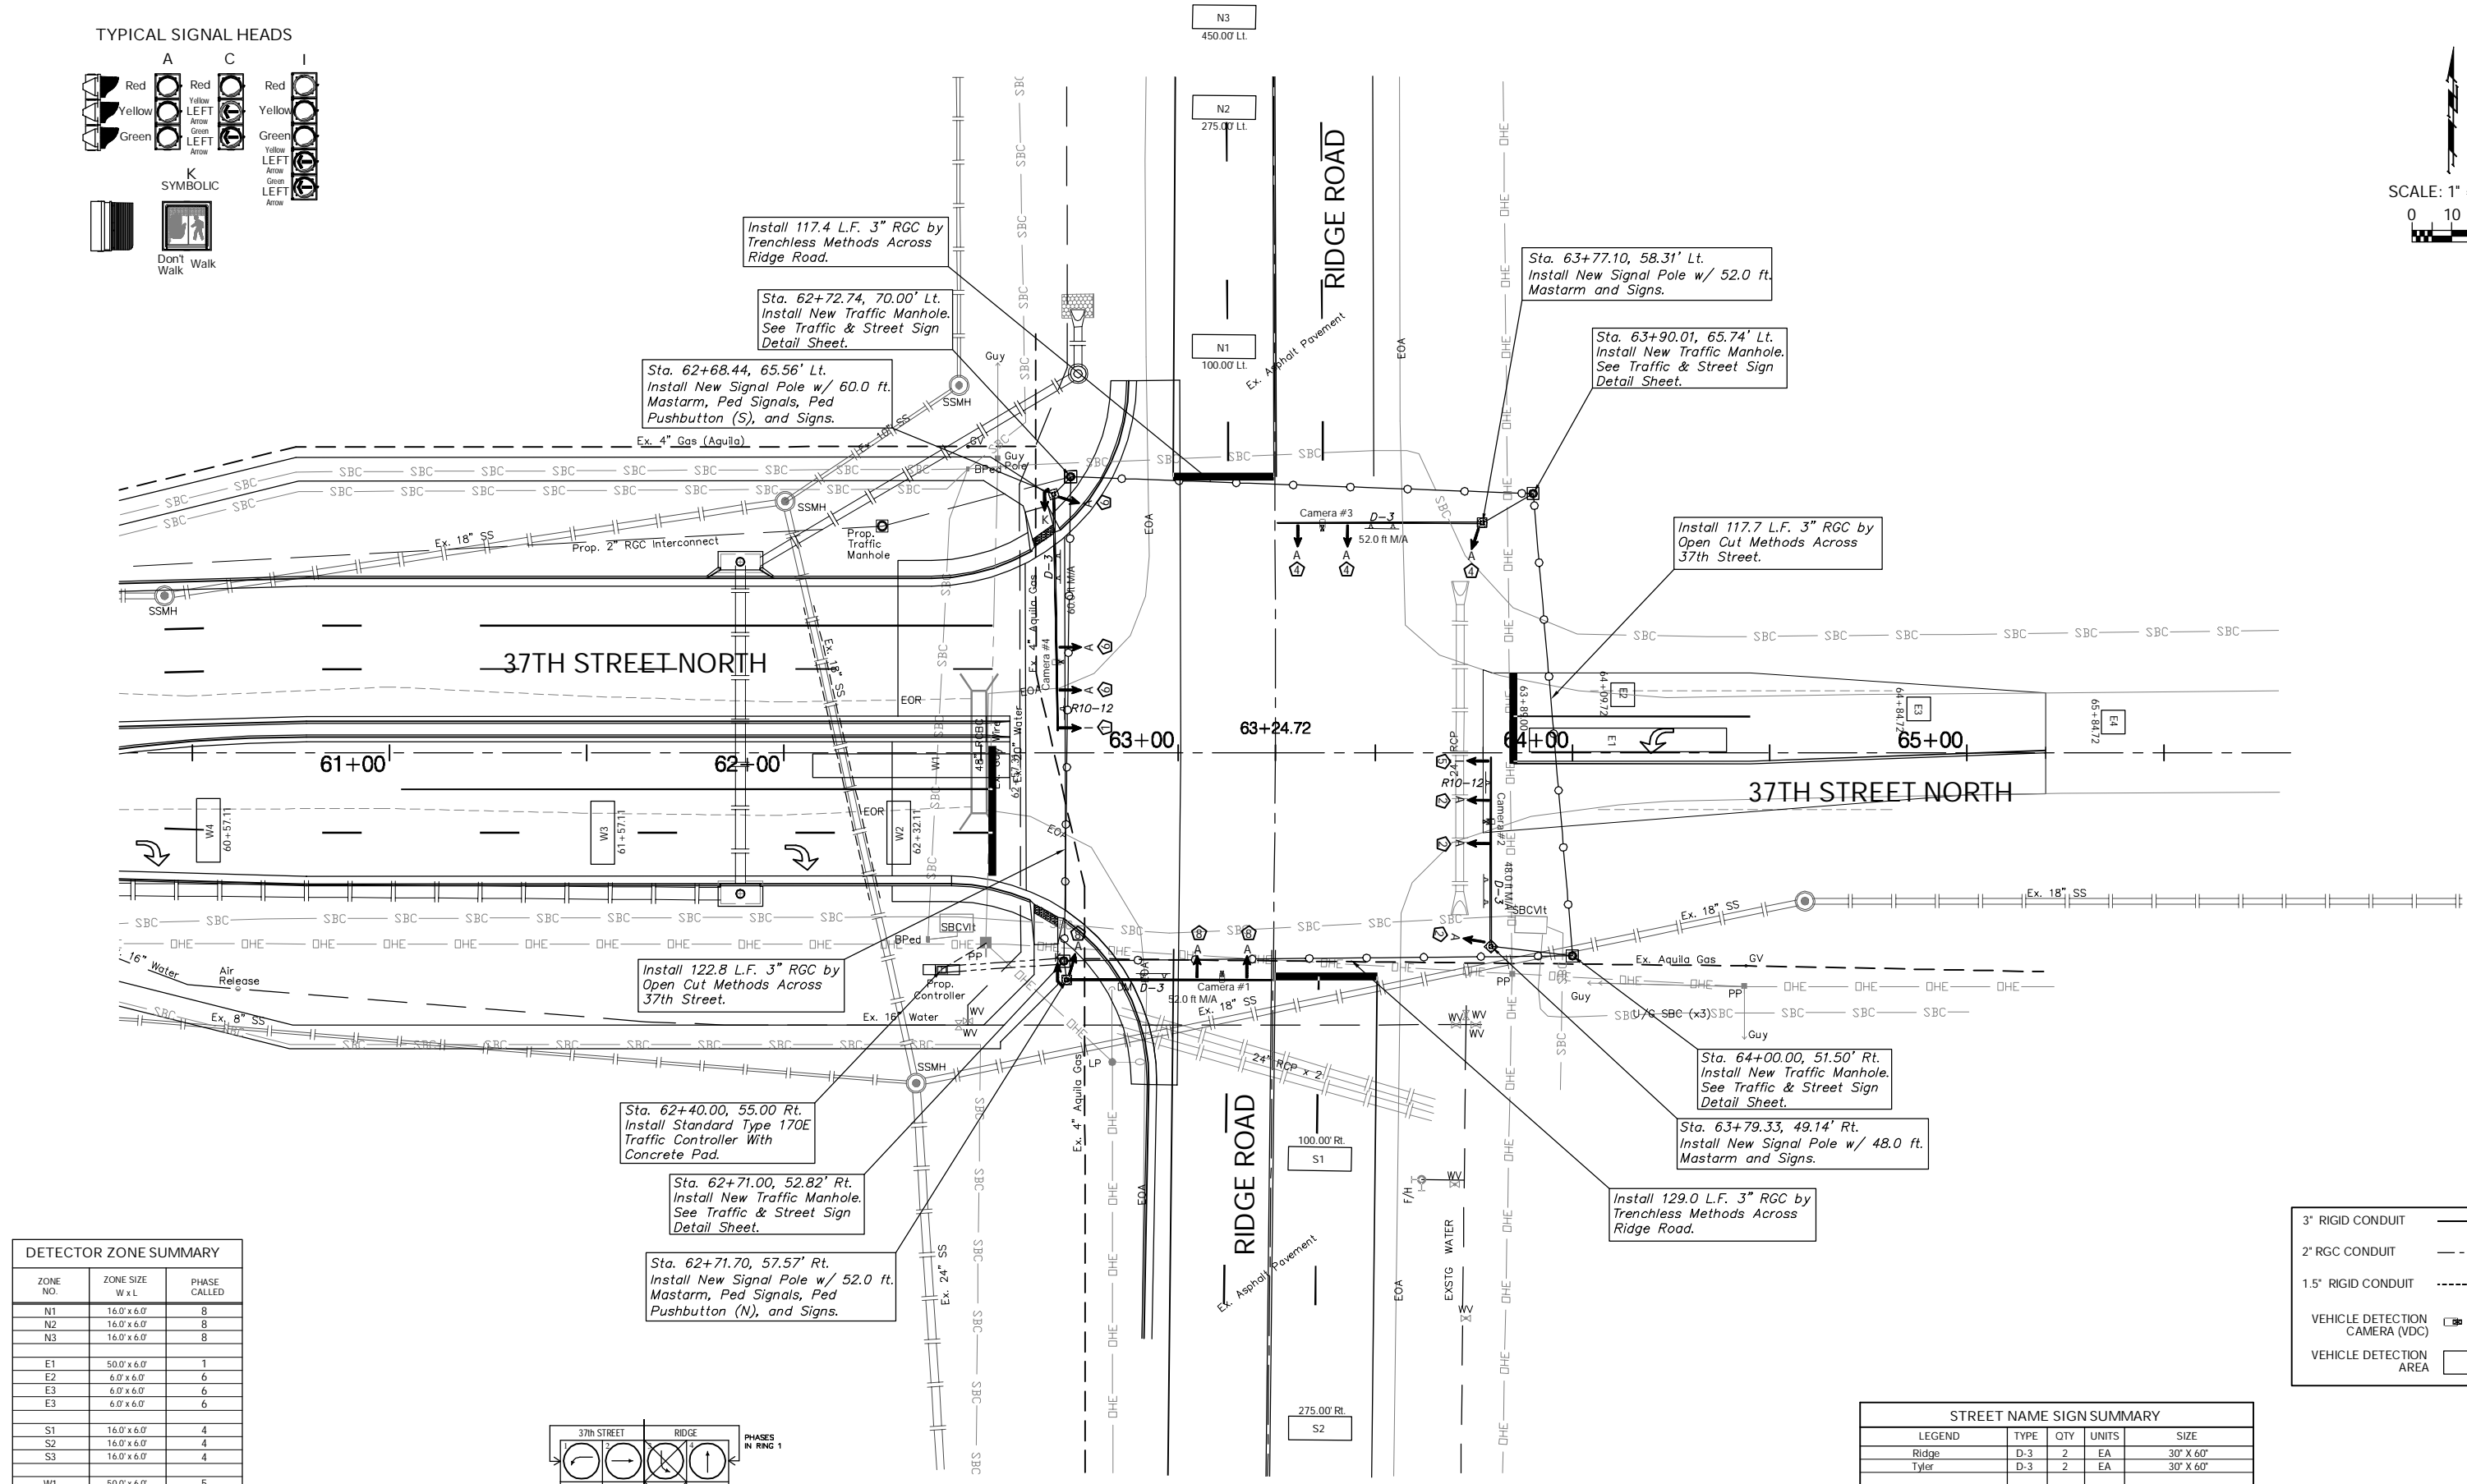
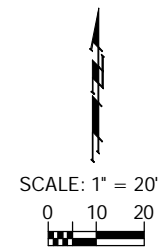
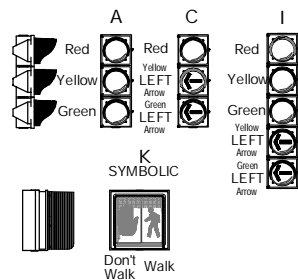


TYPICAL SIGNAL HEADS

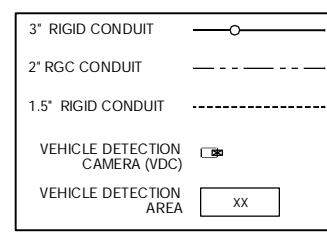

ZONE NO.	ZONE SIZE W x L	PHASE CALLED
N1	16.0' x 6.0'	8
N2	16.0' x 6.0'	8
N3	16.0' x 6.0'	8
E1	50.0' x 6.0'	1
E2	6.0' x 6.0'	6
E3	6.0' x 6.0'	6
E3	6.0' x 6.0'	6
S1	16.0' x 6.0'	4
S2	16.0' x 6.0'	4
S3	16.0' x 6.0'	4
W1	50.0' x 6.0'	5
W2	16.0' x 6.0'	2
W3	16.0' x 6.0'	2
W4	16.0' x 6.0'	2

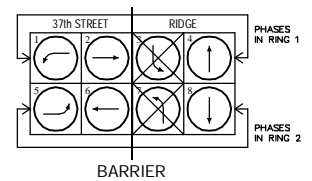

LEGEND	TYPE	QTY	UNITS	SIZE
Ridge	D-3	2	EA	30" X 60"
Tyler	D-3	2	EA	30" X 60"