
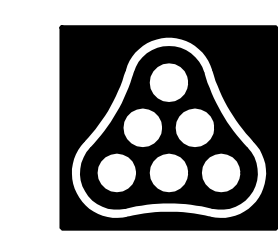


DSNR: MJW OPER: DRP SCALE: 1"=40'
 I:/2006/06237/PLAN/06237-000-SWSKEYMAP.DGN LAST REV: 00-00-2006 BY: ---

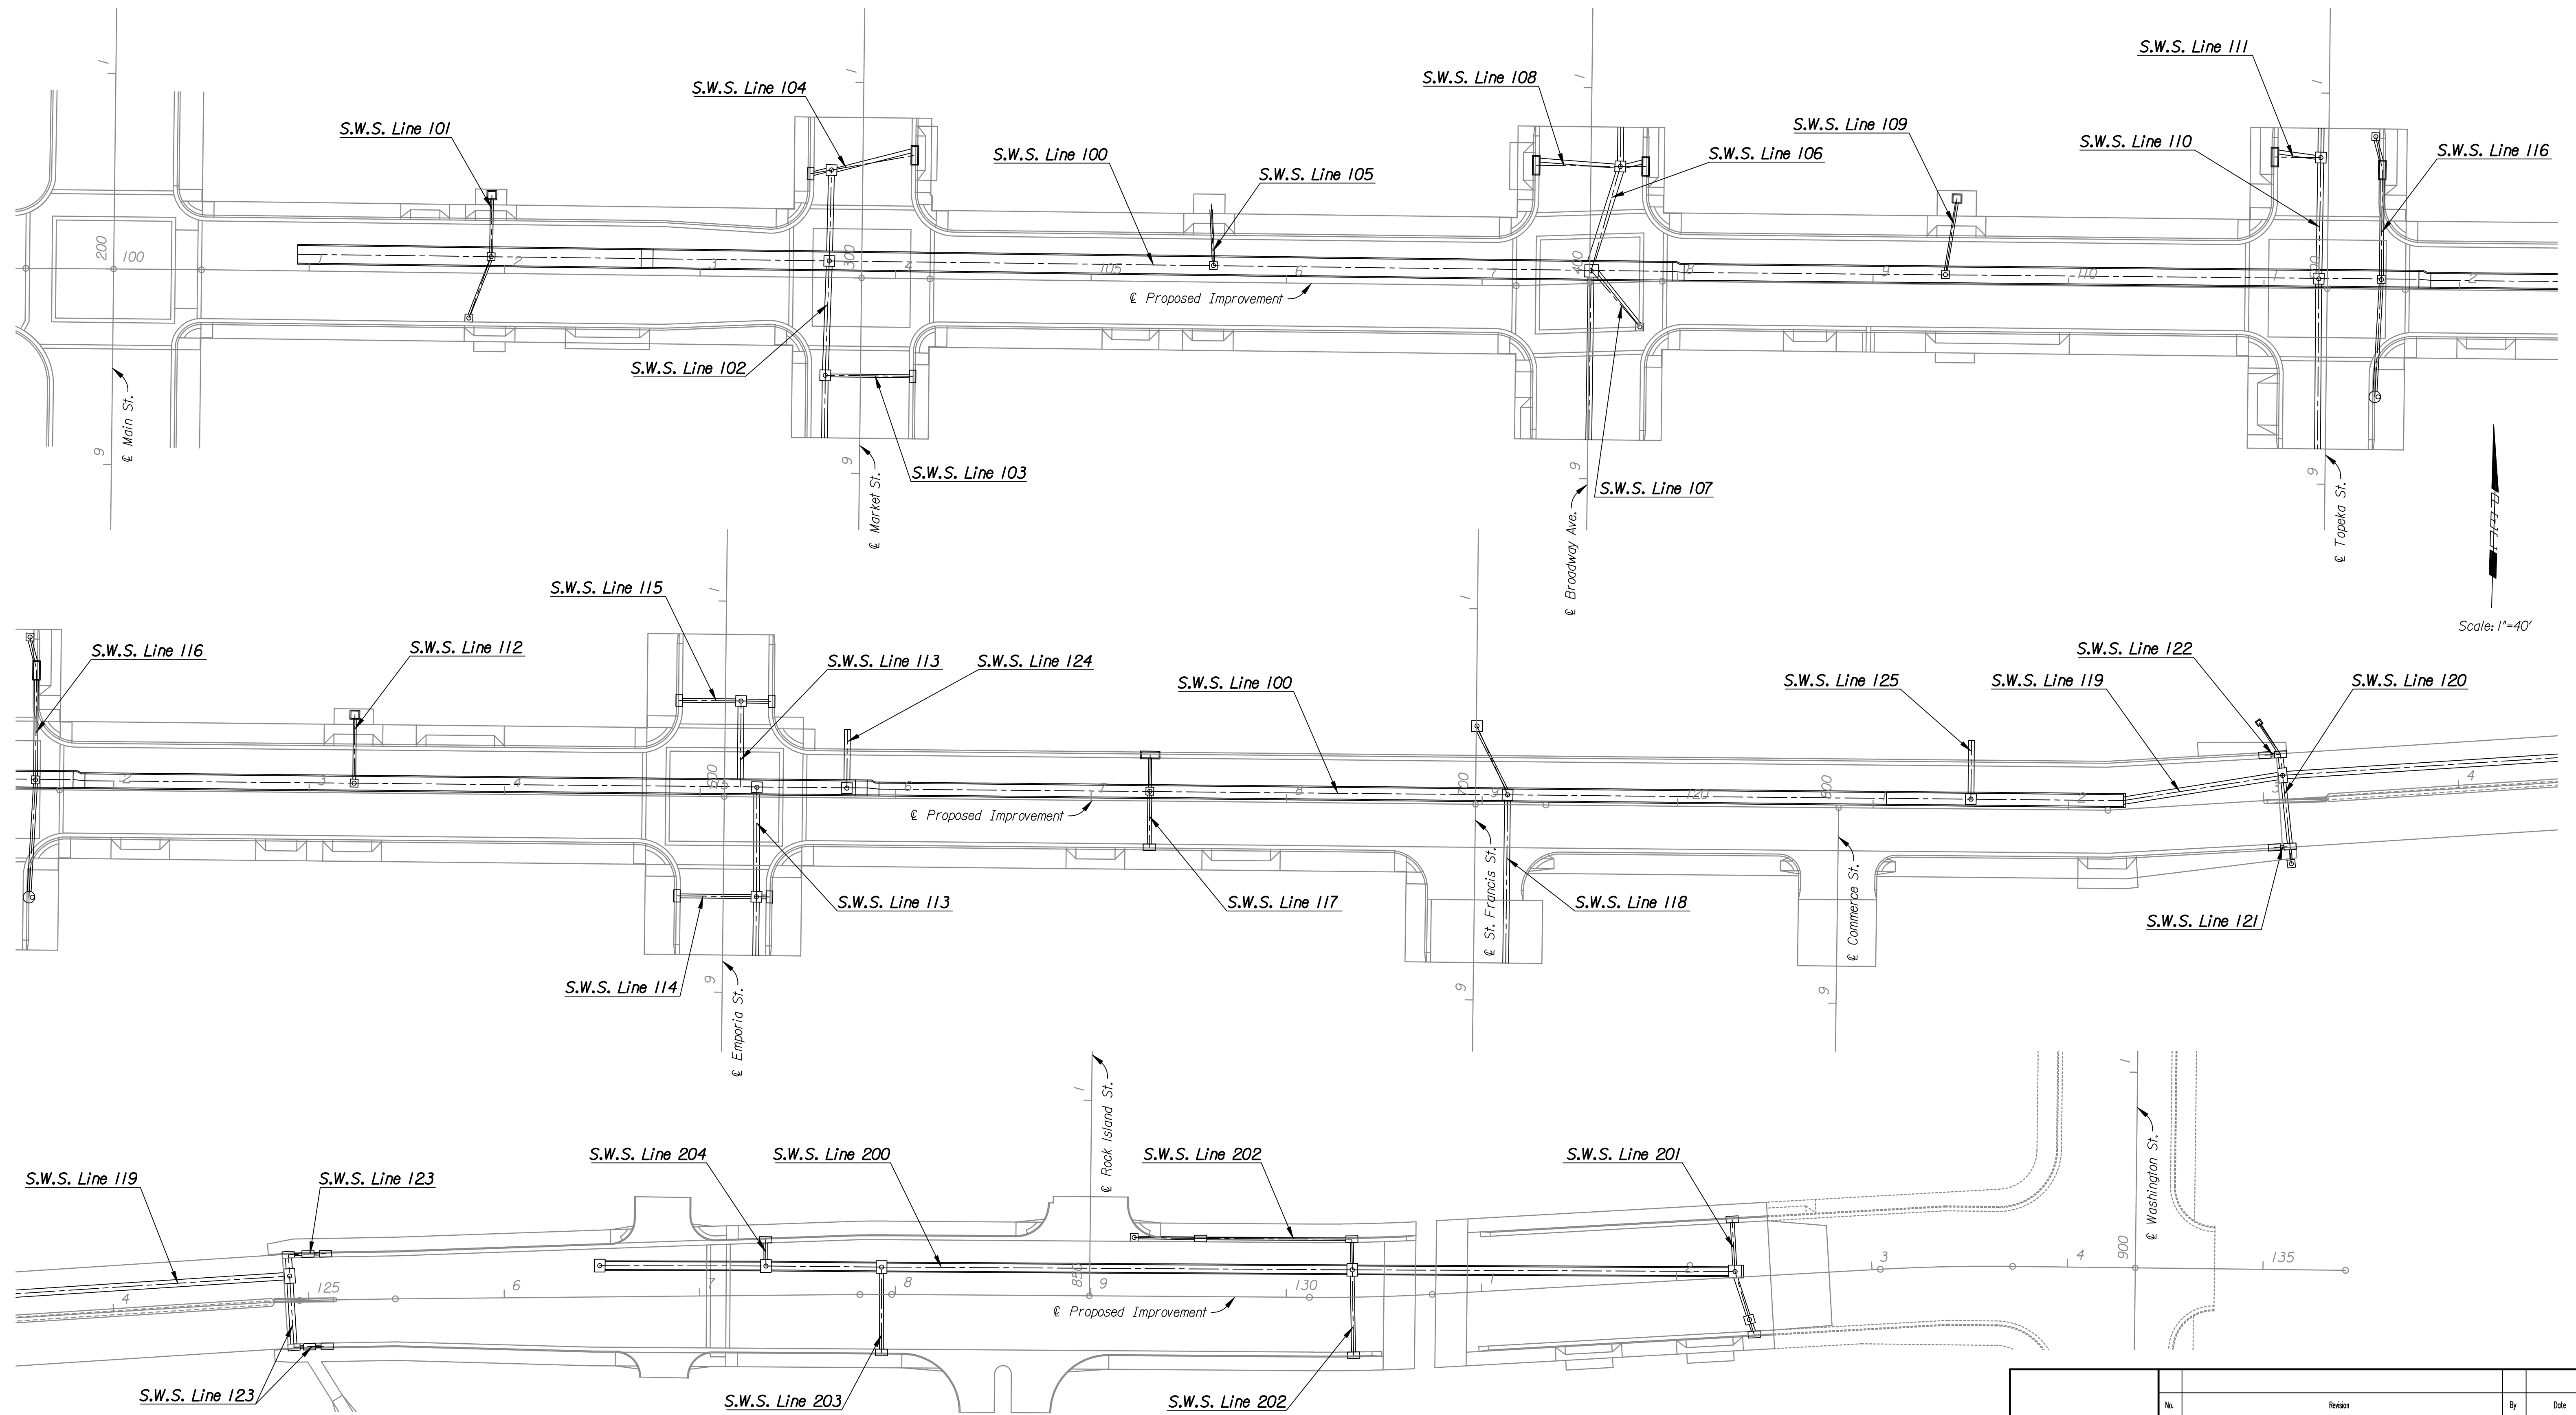

No.	Revision	By	Date
	WATERMAN STREET		
STORM WATER SEWER KEY MAP			
JAMES L. ARMOUR, P.E. - CITY ENGINEER CITY OF WICHITA PROJECT NO. 468-84167			
Professional Engineering Consultants, P.A. 303 S. TOPEKA • WICHITA, KANSAS 67202 316-262-2691 • FAX 316-262-3003			
Designed by	MJW	Job No.	06237
Drawn by	DRP	Date	Feb., 2007
			Sht. D1 of D35