
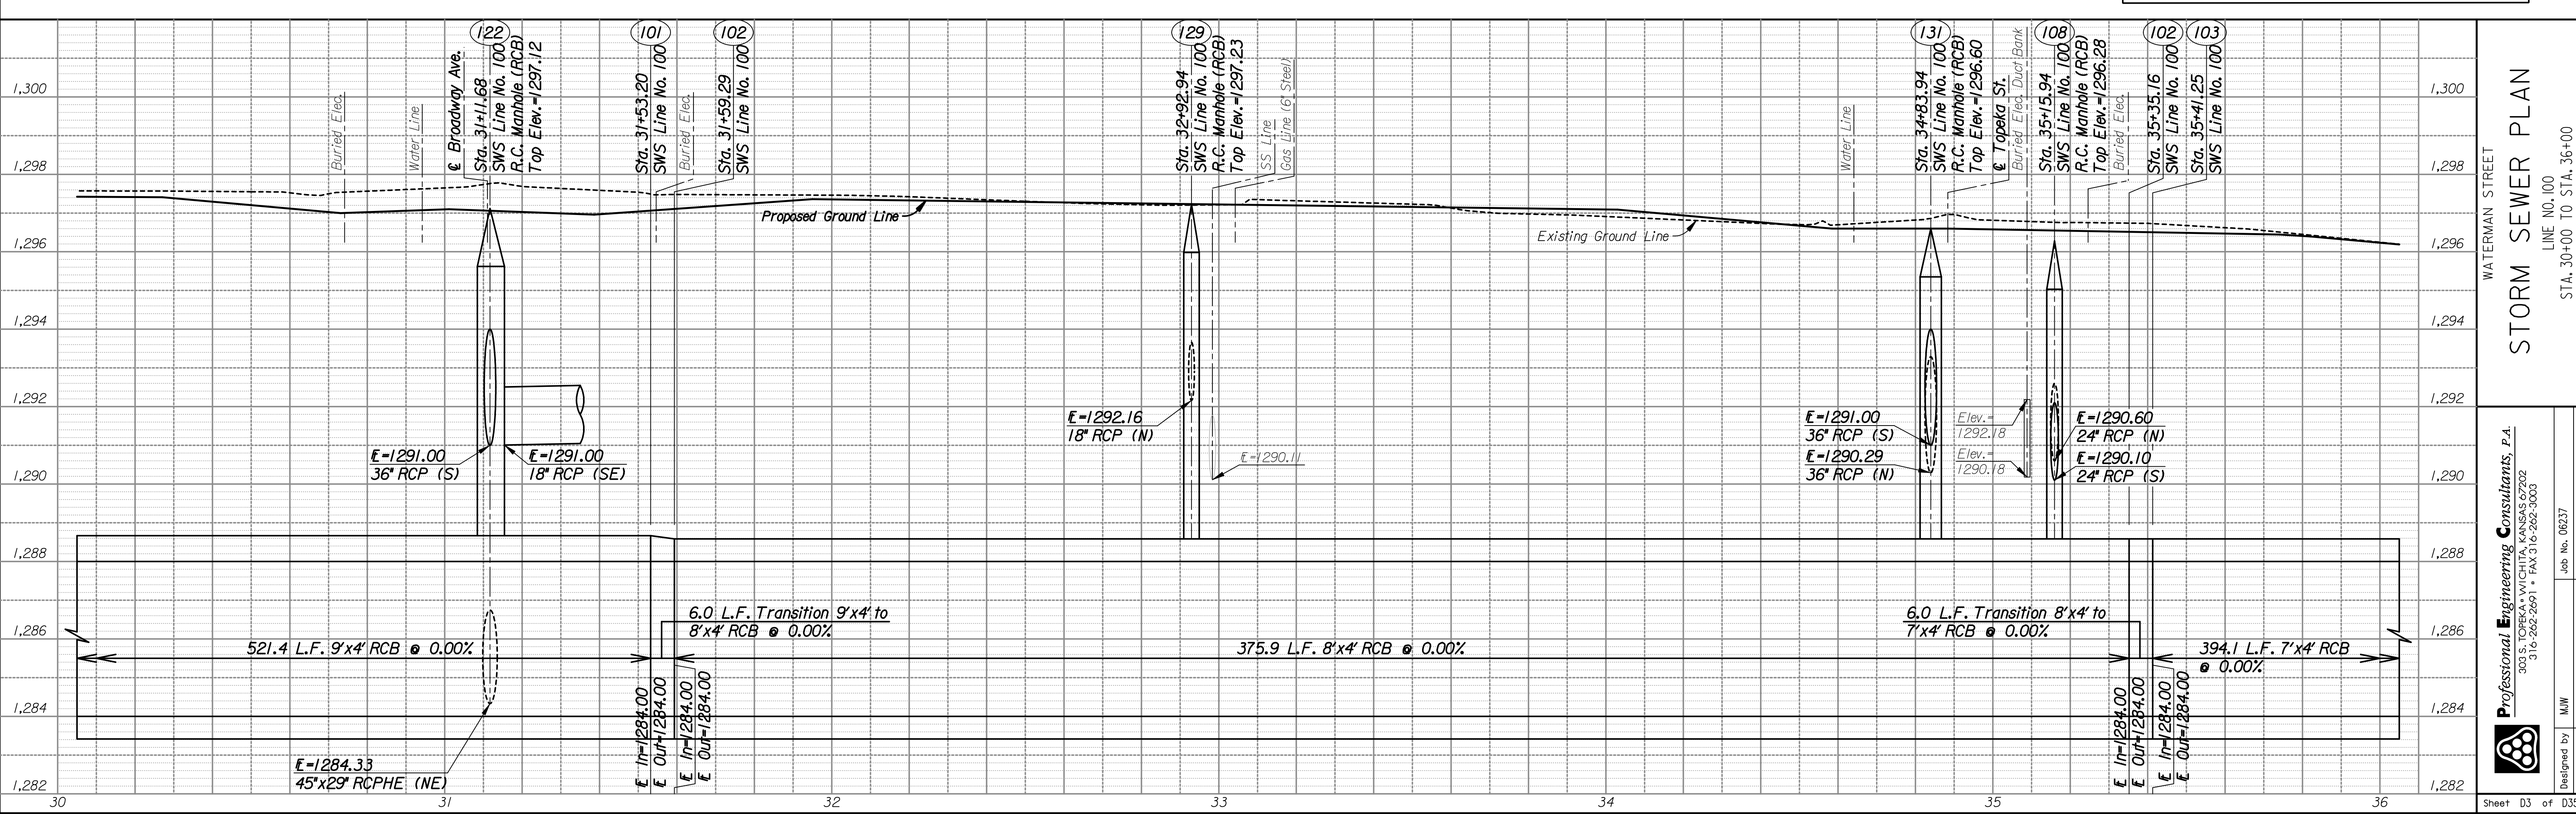


DSNR: MJW OPER: DRP SCALE: 1:2006/06237/PROFILE/06237-000-PR-SWS100-2.DGN 00-00-2006 14:00:04 LAST REV: 2-19-2007 BY: DRP

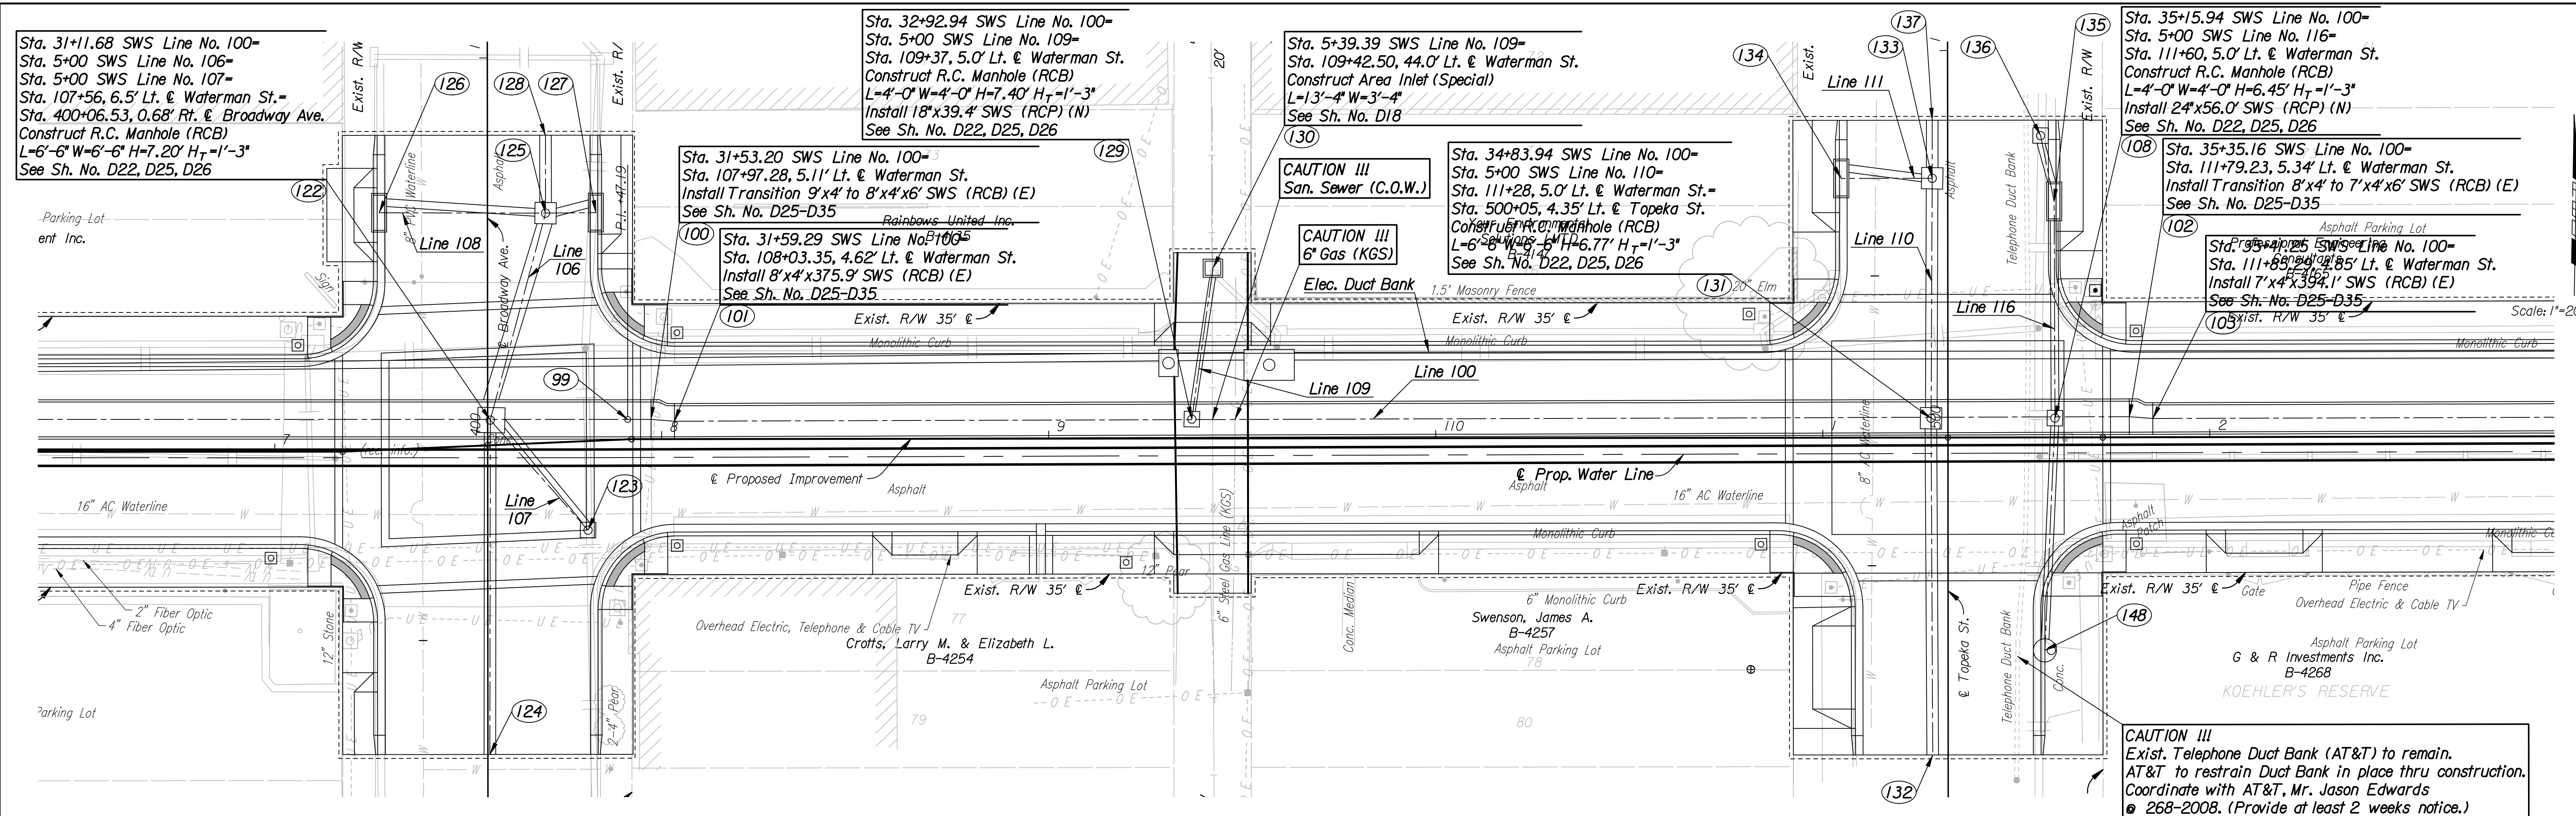

Professional Engineering Consultants, P.A.  
 300 S. TOPEKA AVENUE, KANSAS CITY, MO 64108  
 316.262.2991 • FAX 316.262.3000

Designed by MJW  
 Drawn by DRP

Job No. 06237  
 Date Feb., 2007

Sheet D3 of D35

WATERMAN STREET  
 LINE NO. 100  
 STA. 30+00 TO STA. 36+00  
 C.O.W. PROJ. NO. 468-84167

STORM SEWER PLAN