
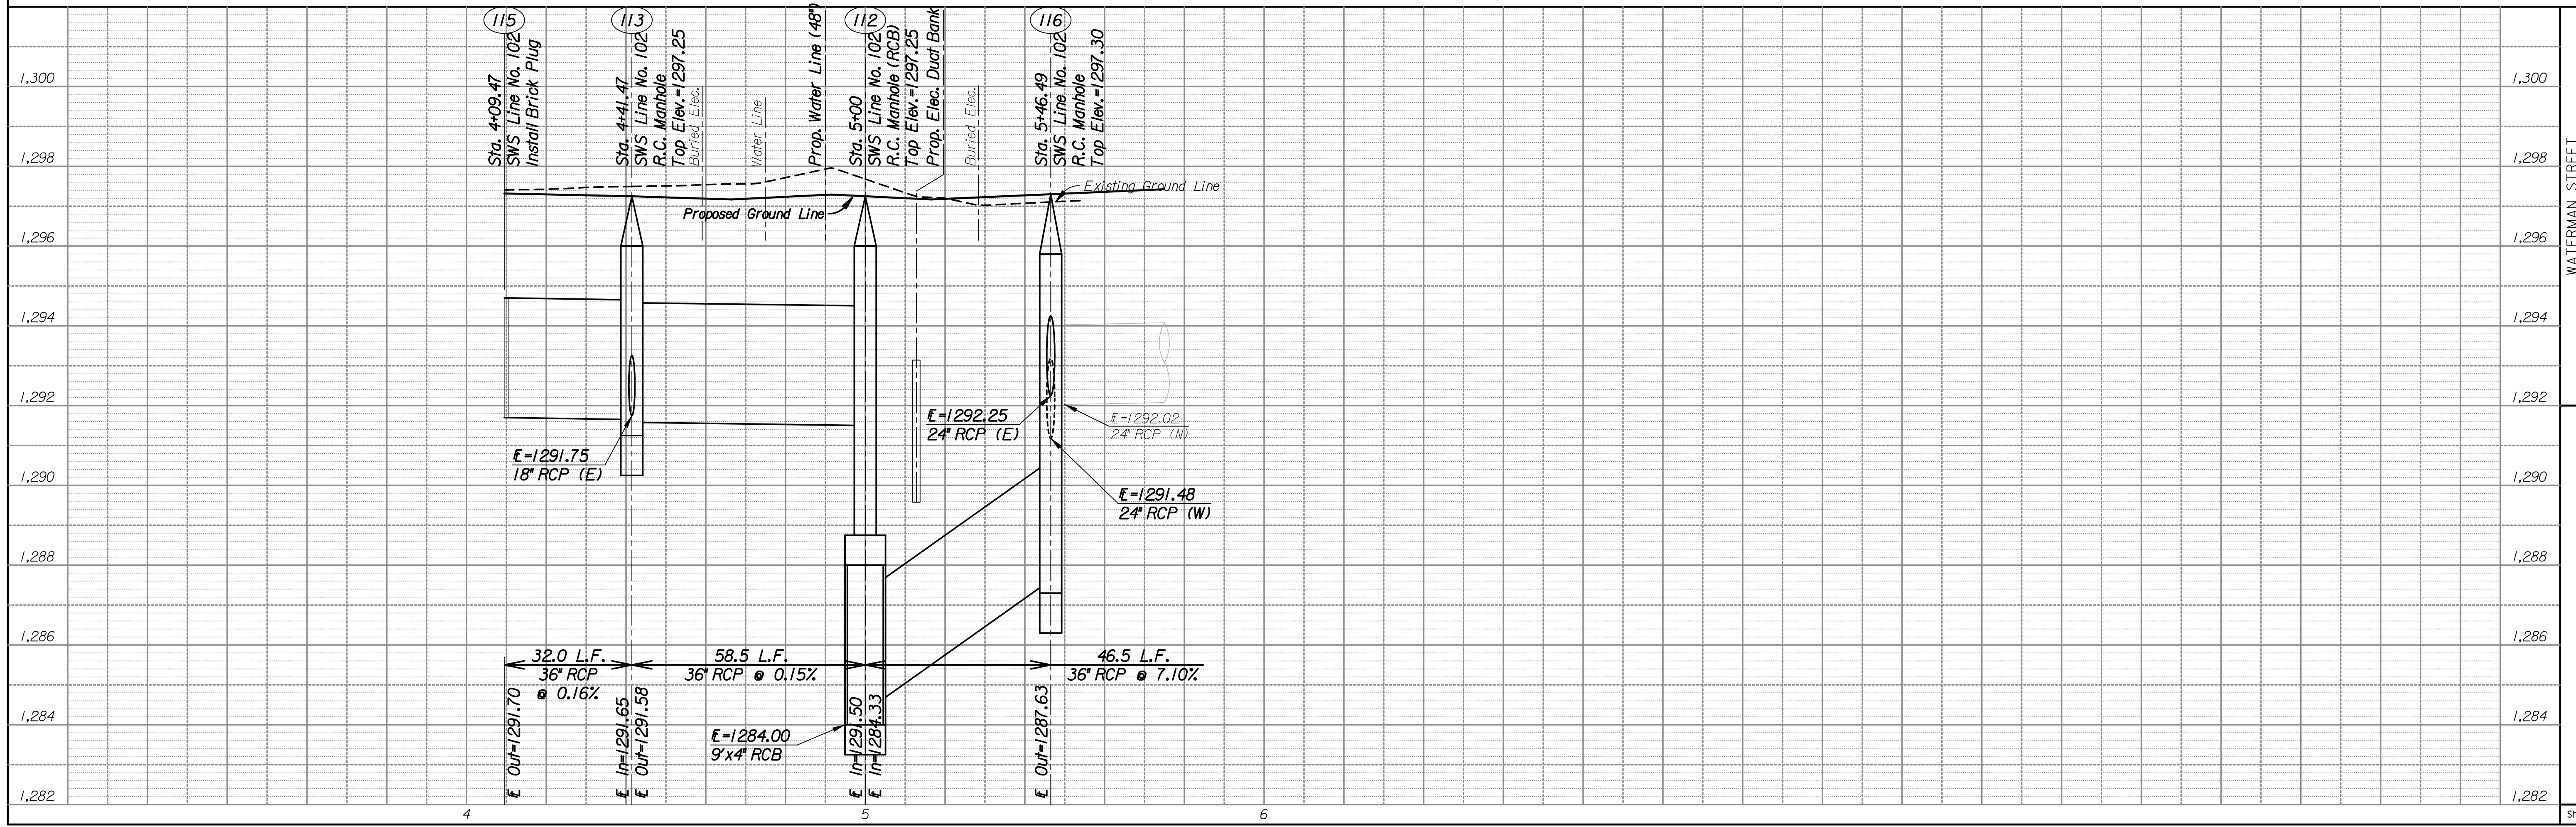


DSNR: MJW OPER: DRP SCALE: 1" = 20'
 I:/2006/06237/PROFILE/06237-000-PR-SWS102.DGN 7-26-2006 14:00:04 LAST REV: 1-25-2007 BY: DRP

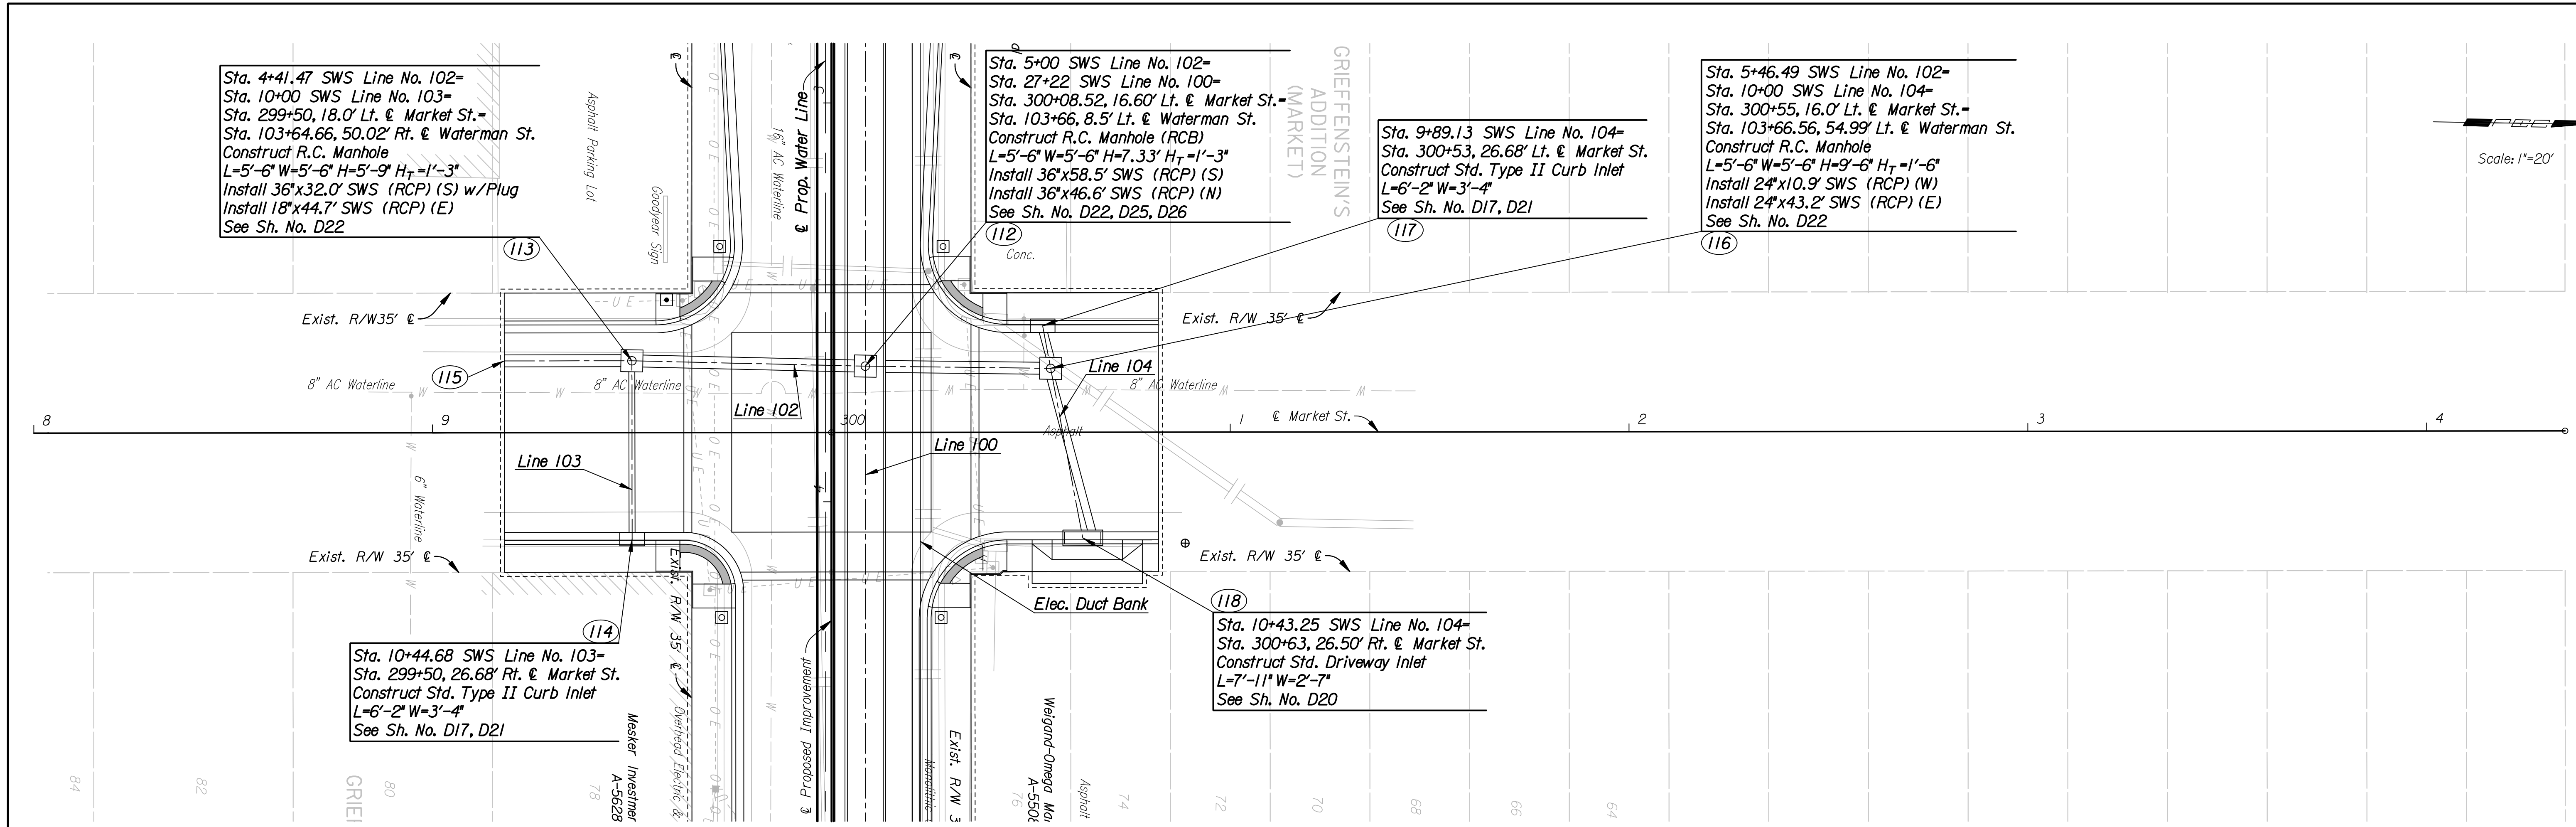

WATERMAN STREET
STORM SEWER PLAN
 LINE NO. 102

Professional Engineering Consultants, P.A.
 300 S. TOPICKA WICHITA, KANSAS 67202
 316-262-2291 • FAX 316-262-0600

Job No. 06237 Date Feb., 2007
 Designed by MJW
 Drawn by DRP