


Scale: 1"=20'

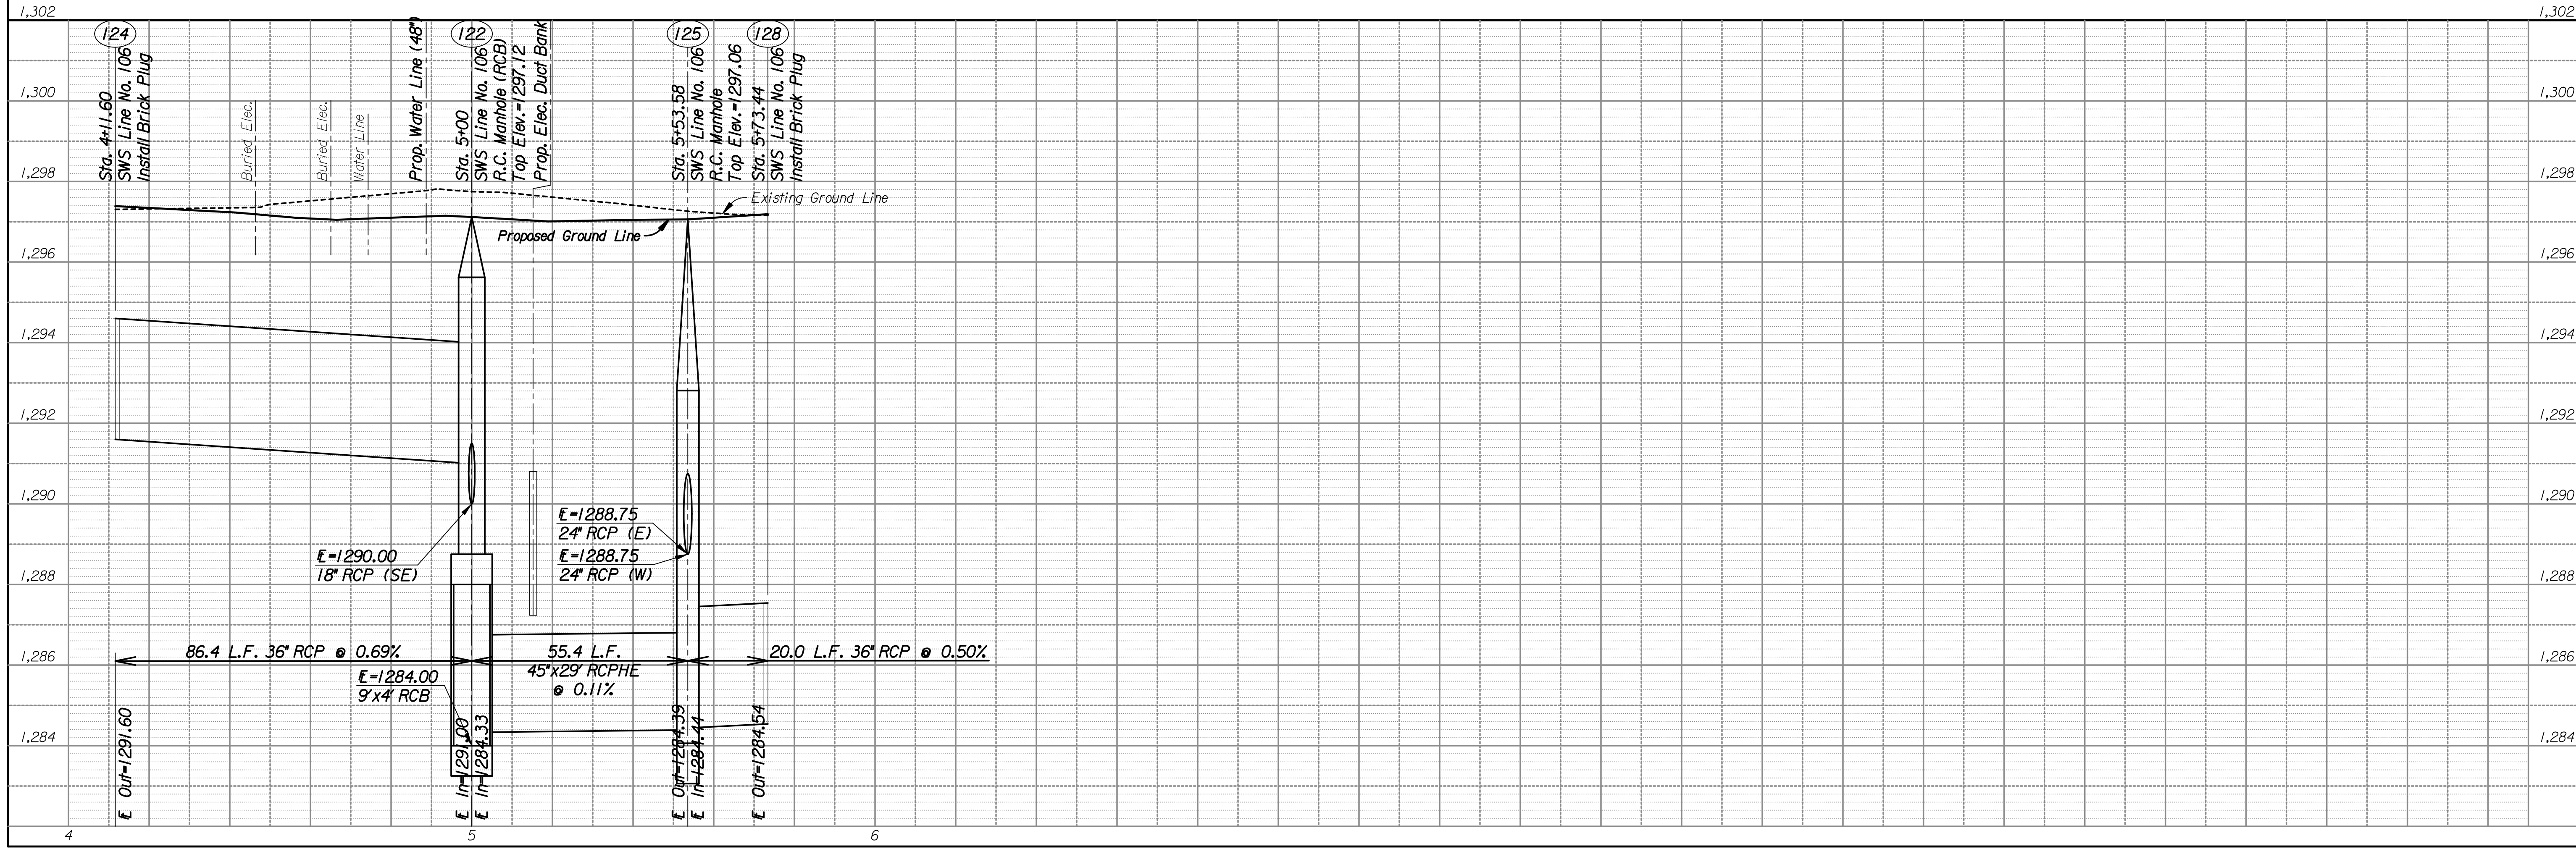

Professional Engineering Consultants, P.A.
 300 S. TOPEKA WICHITA, KANSAS 67202
 316-262-2291 • FAX 316-262-0600

Designed by: MJW
 Drawn by: DRP

Job No. 06237
 Date: Feb., 2007

C.O.W. PROJ. NO. 468-84167

WATERMAN STREET
STORM SEWER PLAN
 LINE NO. 106

Sheet D7 of D35