
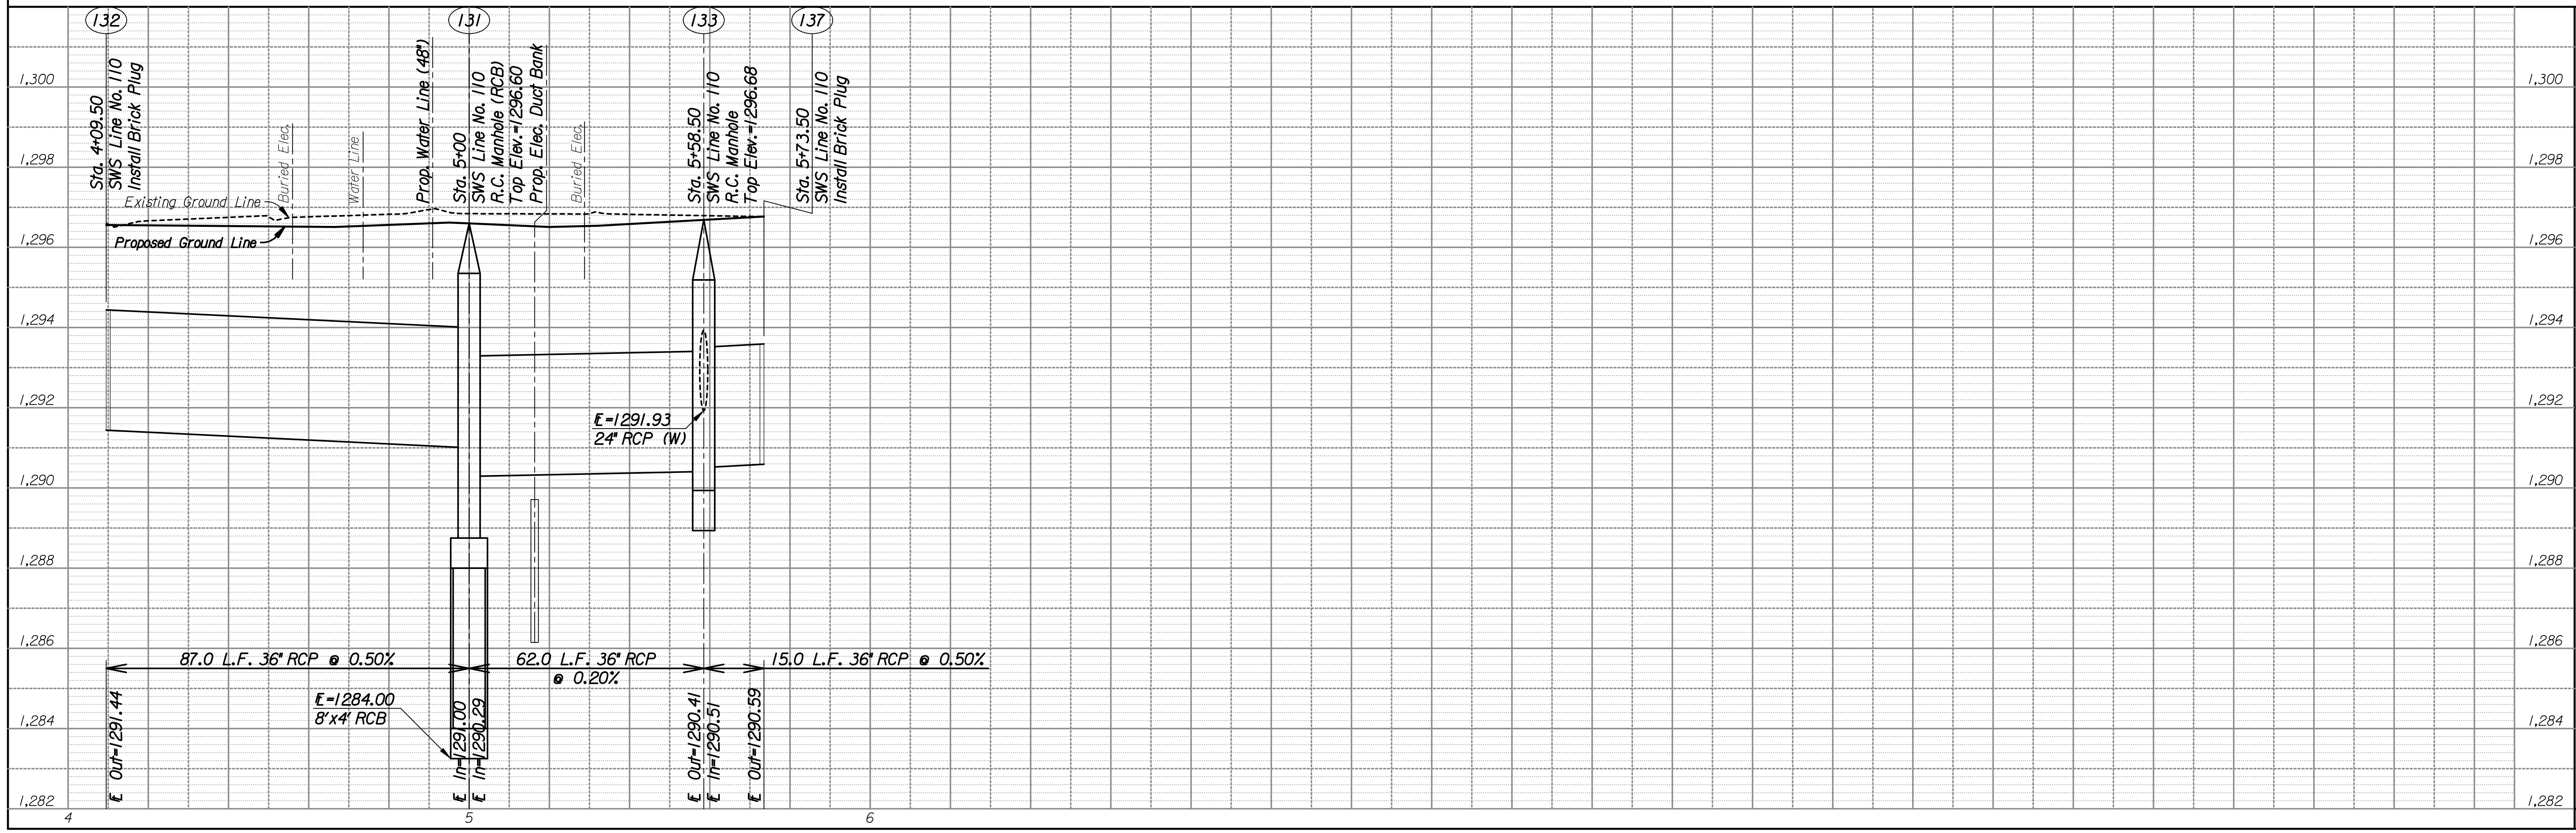


DSNR: MJW OPER: DRP SCALE: 1"=20'
 I:/2006/06237/PROFILE/06237-PR-SWS110.DGN 7-26-2006 14:00:04 LAST REV: 10-26-2006 BY: DRP

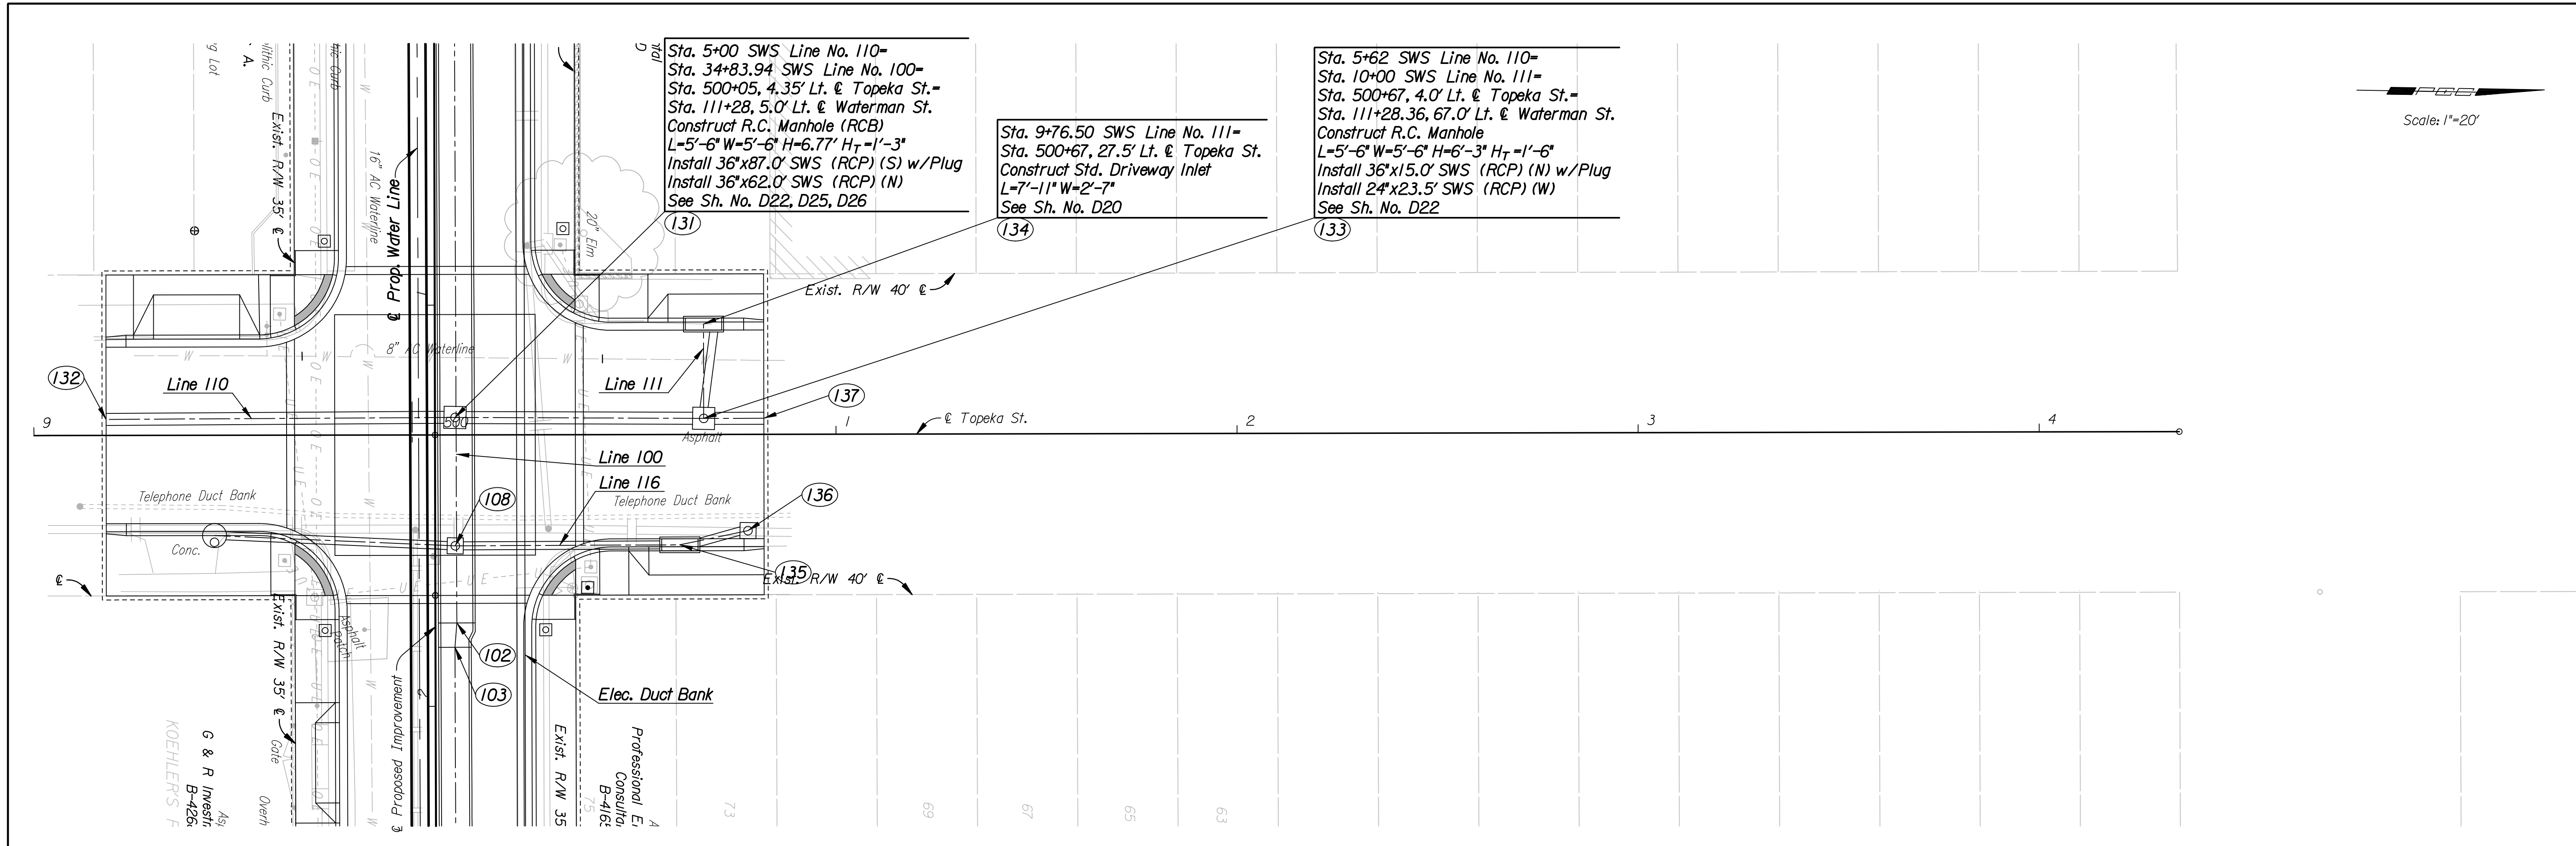

STORM SEWER PLAN

LINE NO. 110

Professional Engineering Consultants, P.A.
 300 S. TOPEKA WICHITA, KANSAS 67202
 316-262-2291 • FAX 316-262-0600

Job No. 06237
 Date Feb., 2007

Designed by MJW
 Drawn by DRP