
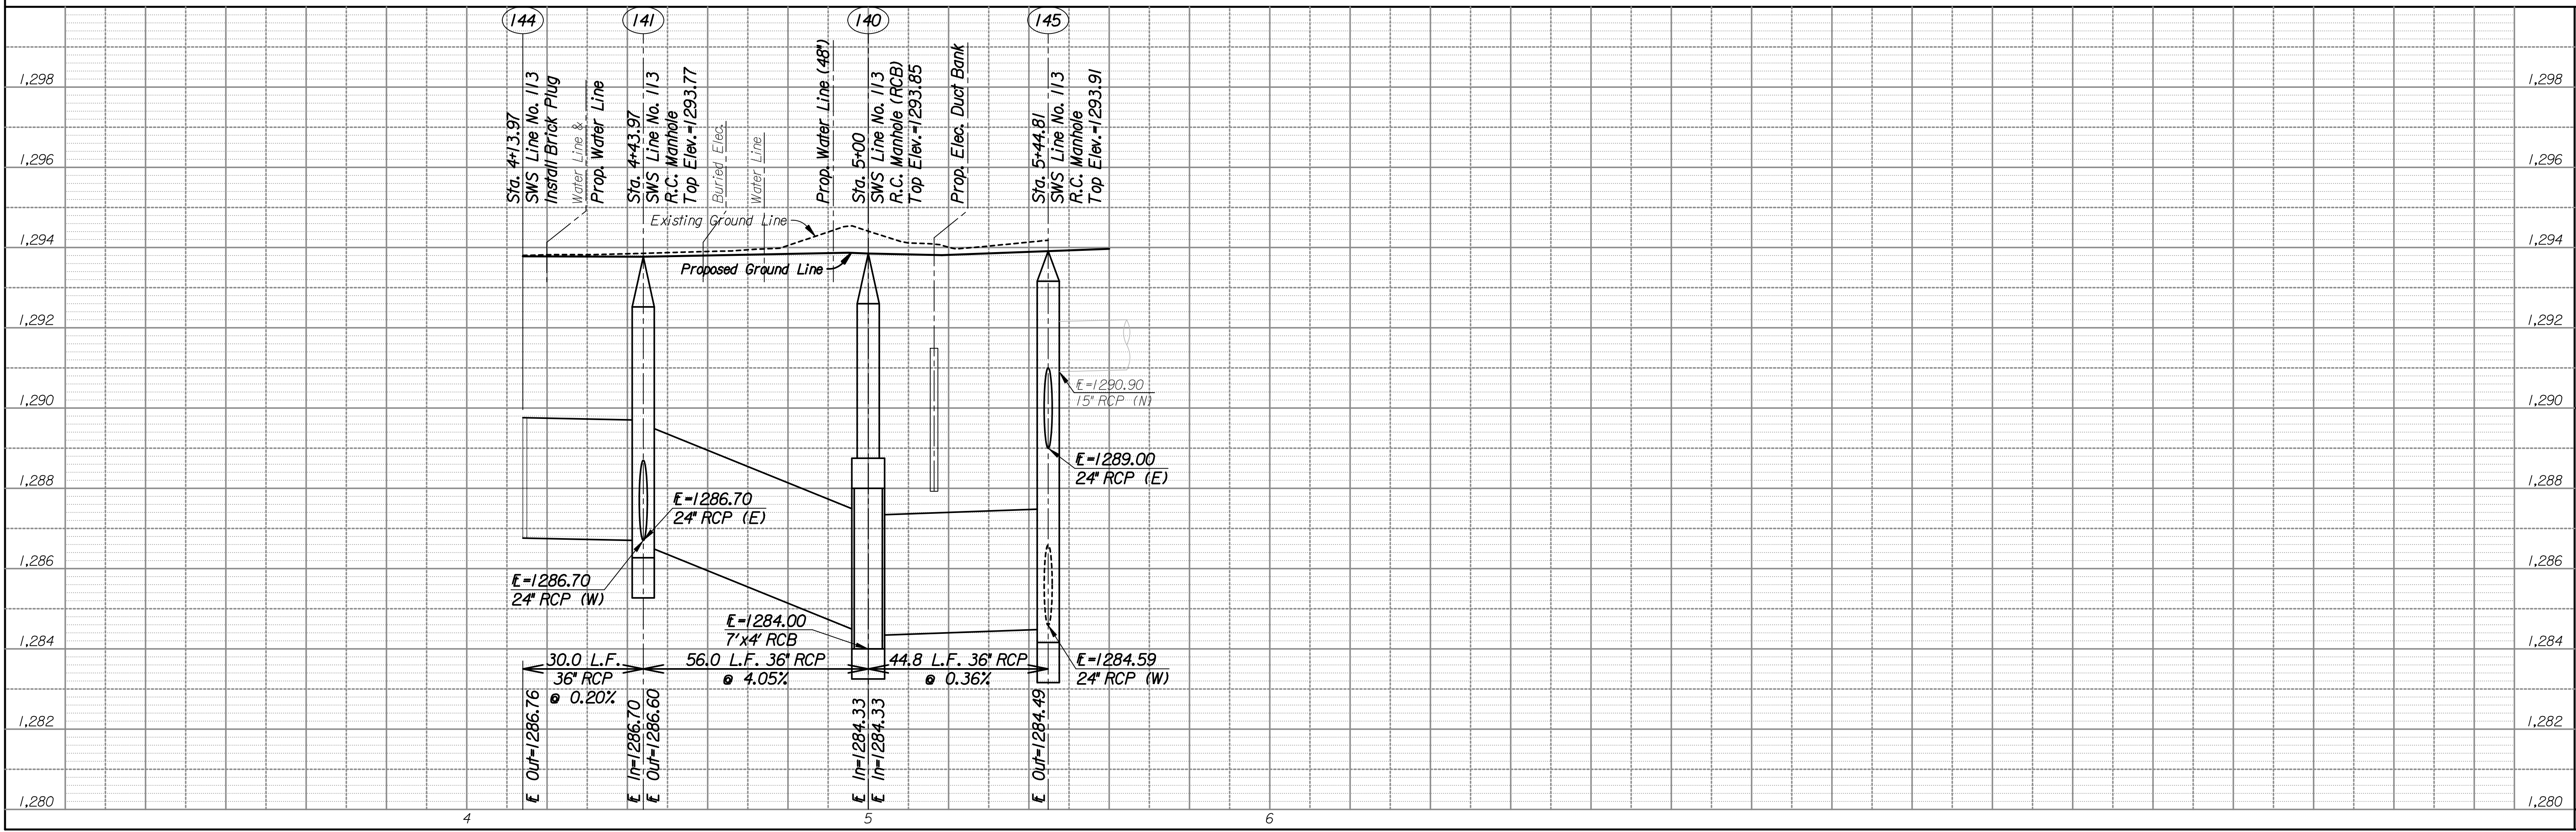


DSNR: MJW OPER: DRP SCALE: 1"=20'
 I:/2006/06237/PROFILE/06237-PR-SWS113.DGN 00-00-2006 14:00:04 LAST REV: 1-25-2007 BY: DRP

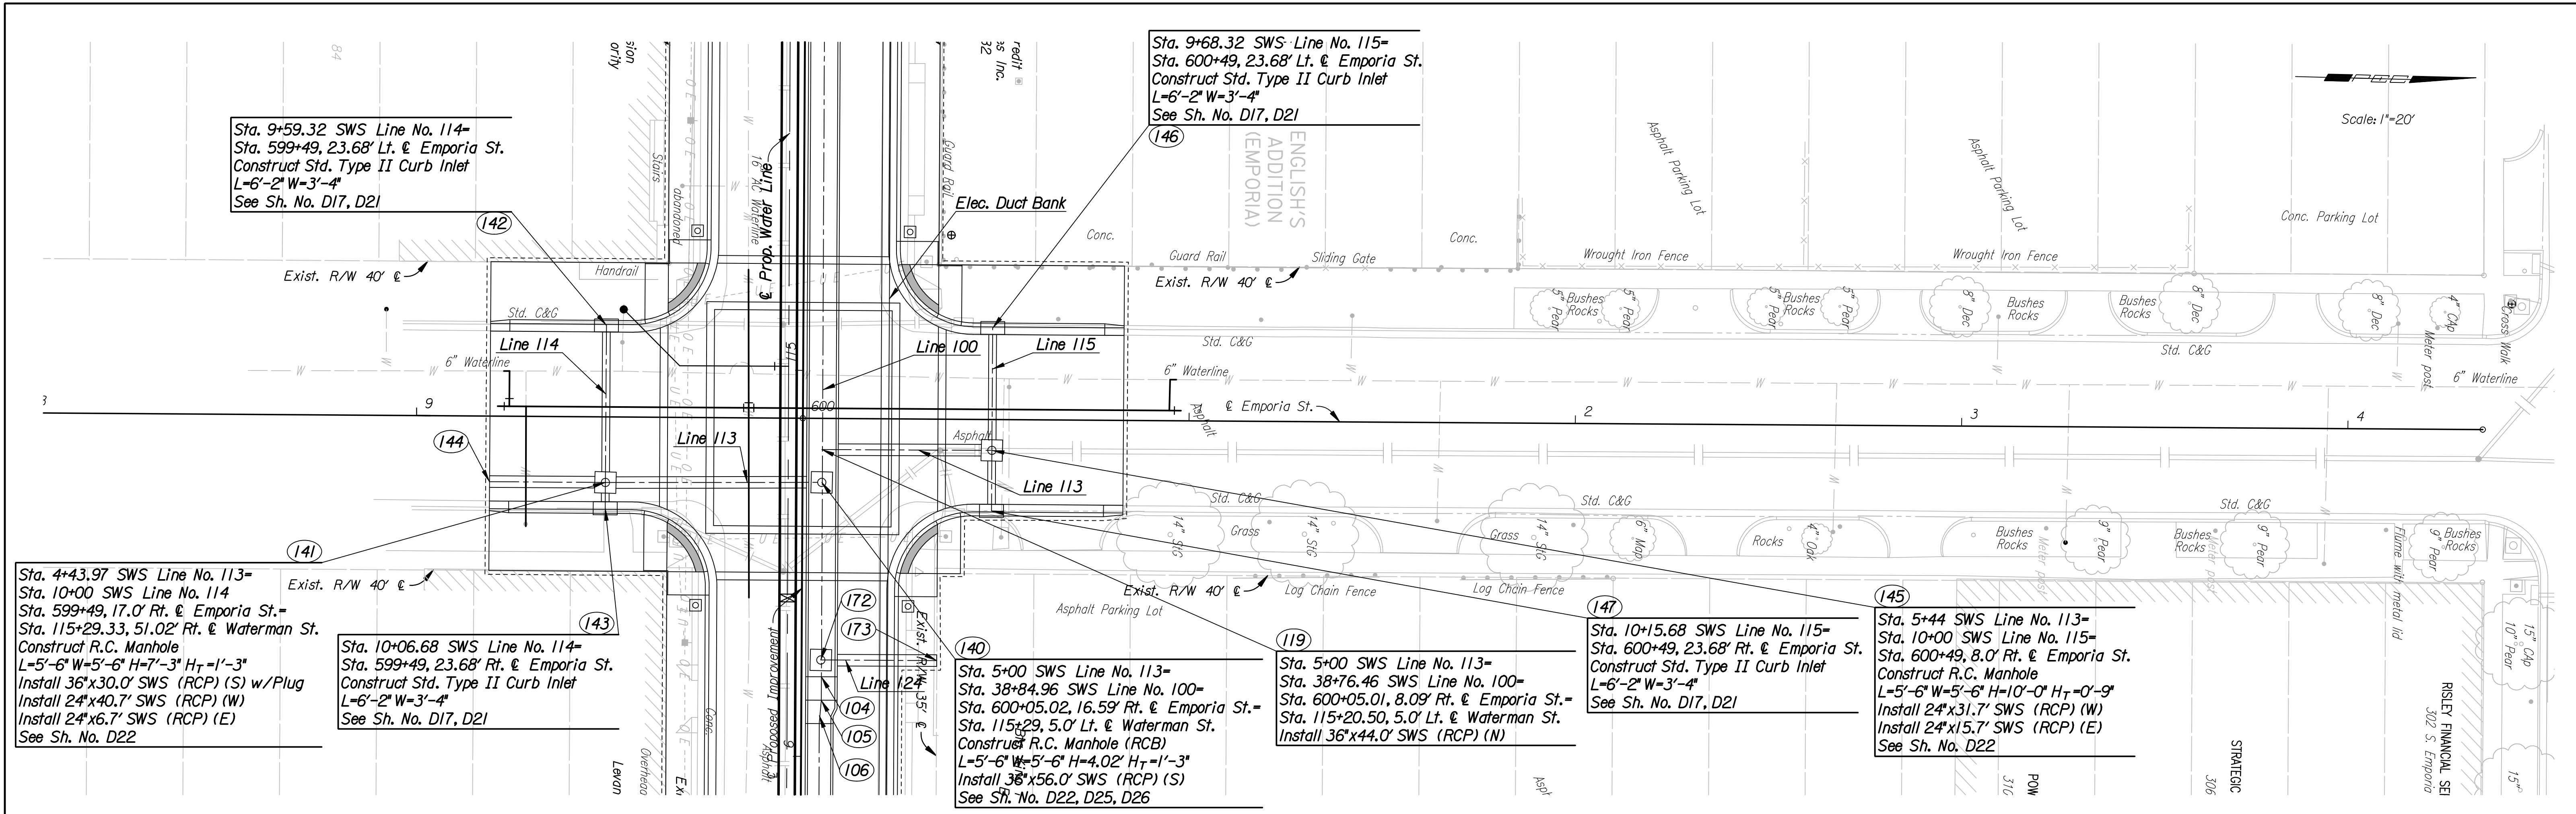

STORM SEWER PLAN
 LINE NO. 113

Professional Engineering Consultants, P.A.
 300 S. TOPEKA AVENUE, WICHITA, KANSAS 67202
 316-262-2291 • FAX 316-262-2600

Designed by: MJW
 Drawn by: DRP

Job No. 06237
 Date: Feb., 2007

C.O.W. PROJ. NO. 468-84167