


Scale: 1"=20'

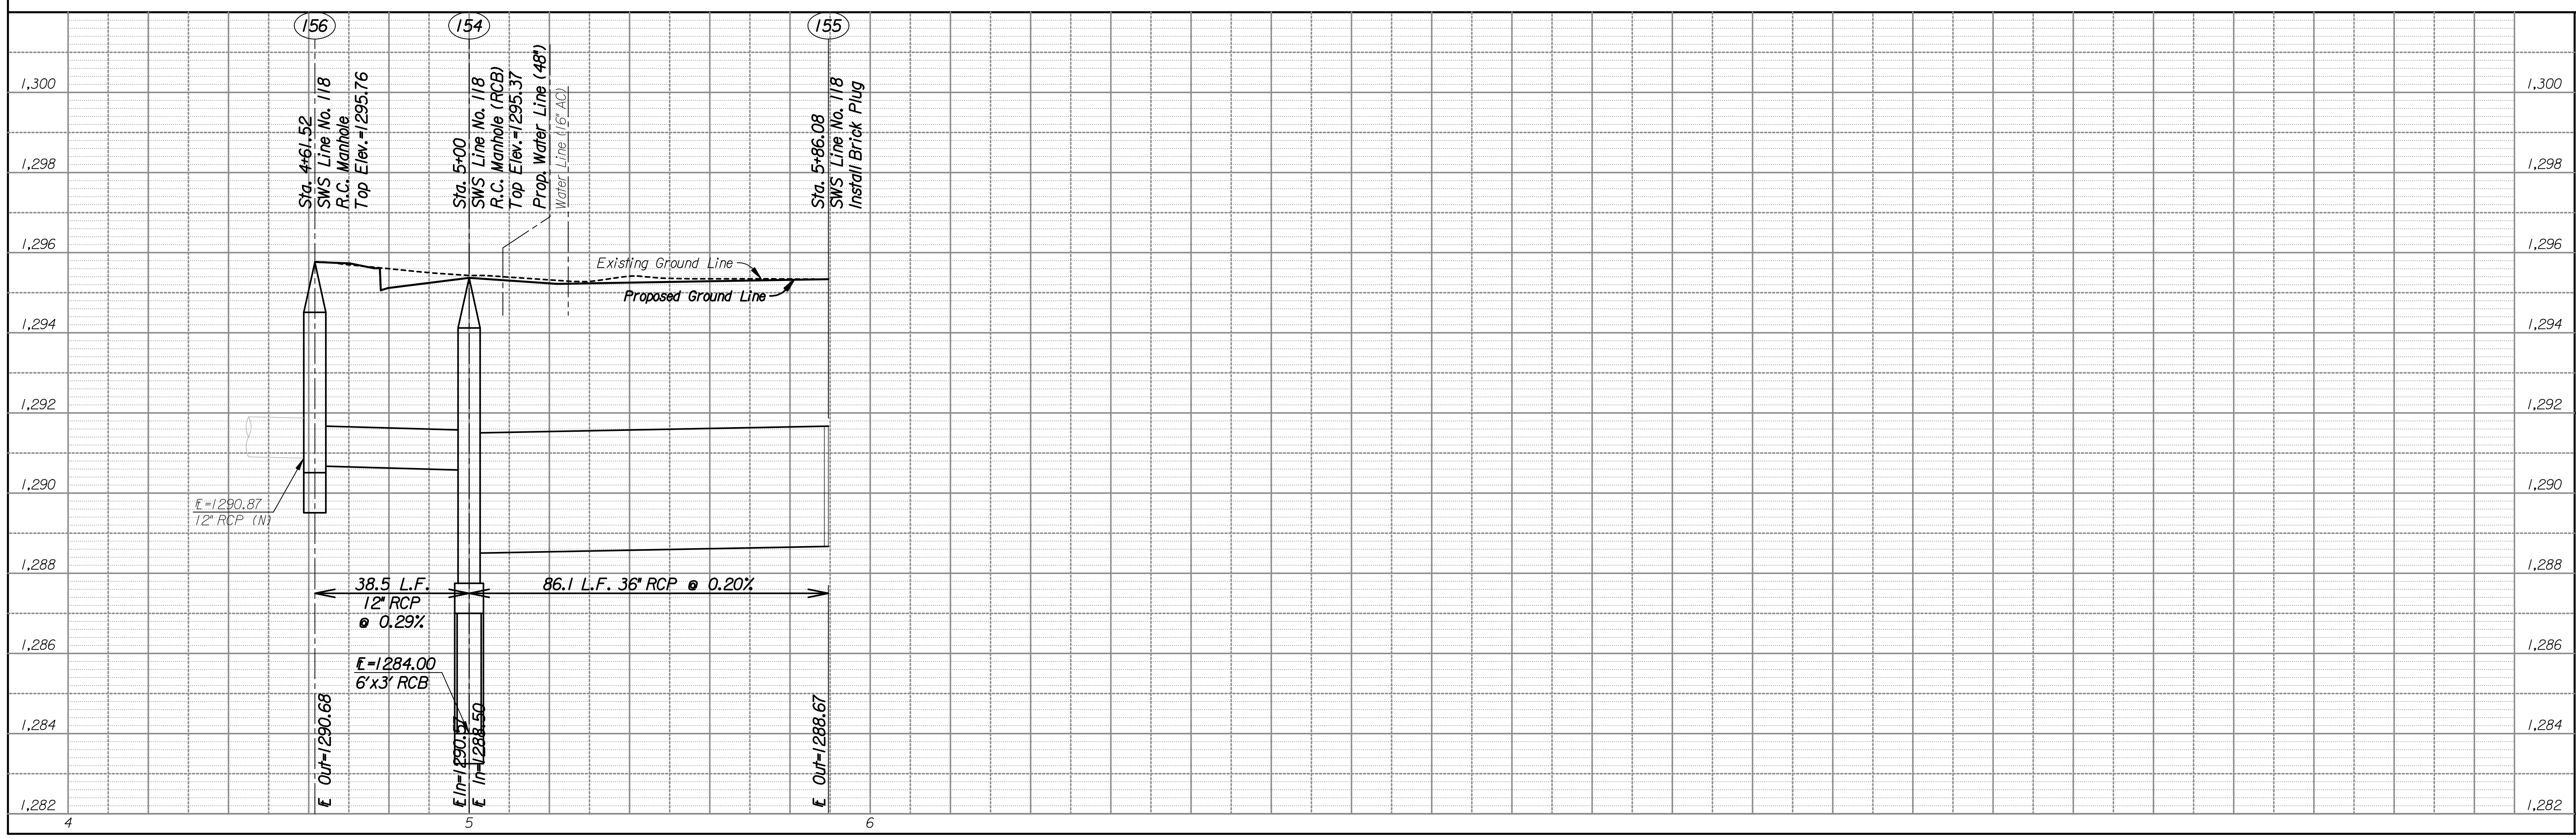

STORM SEWER PLAN  
LINE NO. 118

Professional Engineering Consultants, P.A.  
300 S. TOPEKA AVENUE, KANSAS CITY, MO 64108  
316-262-2291 • FAX 316-262-3600

Job No. 06237 Date Feb., 2007  
Designed by MJW  
Drawn by DRP

C.O.W. PROJ. NO. 468-84167