


DSNR: MJW OPER: DRP SCALE: I:\2006\06237\PROFILE\06237-PR-SWS-CROSSROAD-2.DGN 00-00-2006 14:00:04 LAST REV: 10-20-2006 BY: DRP

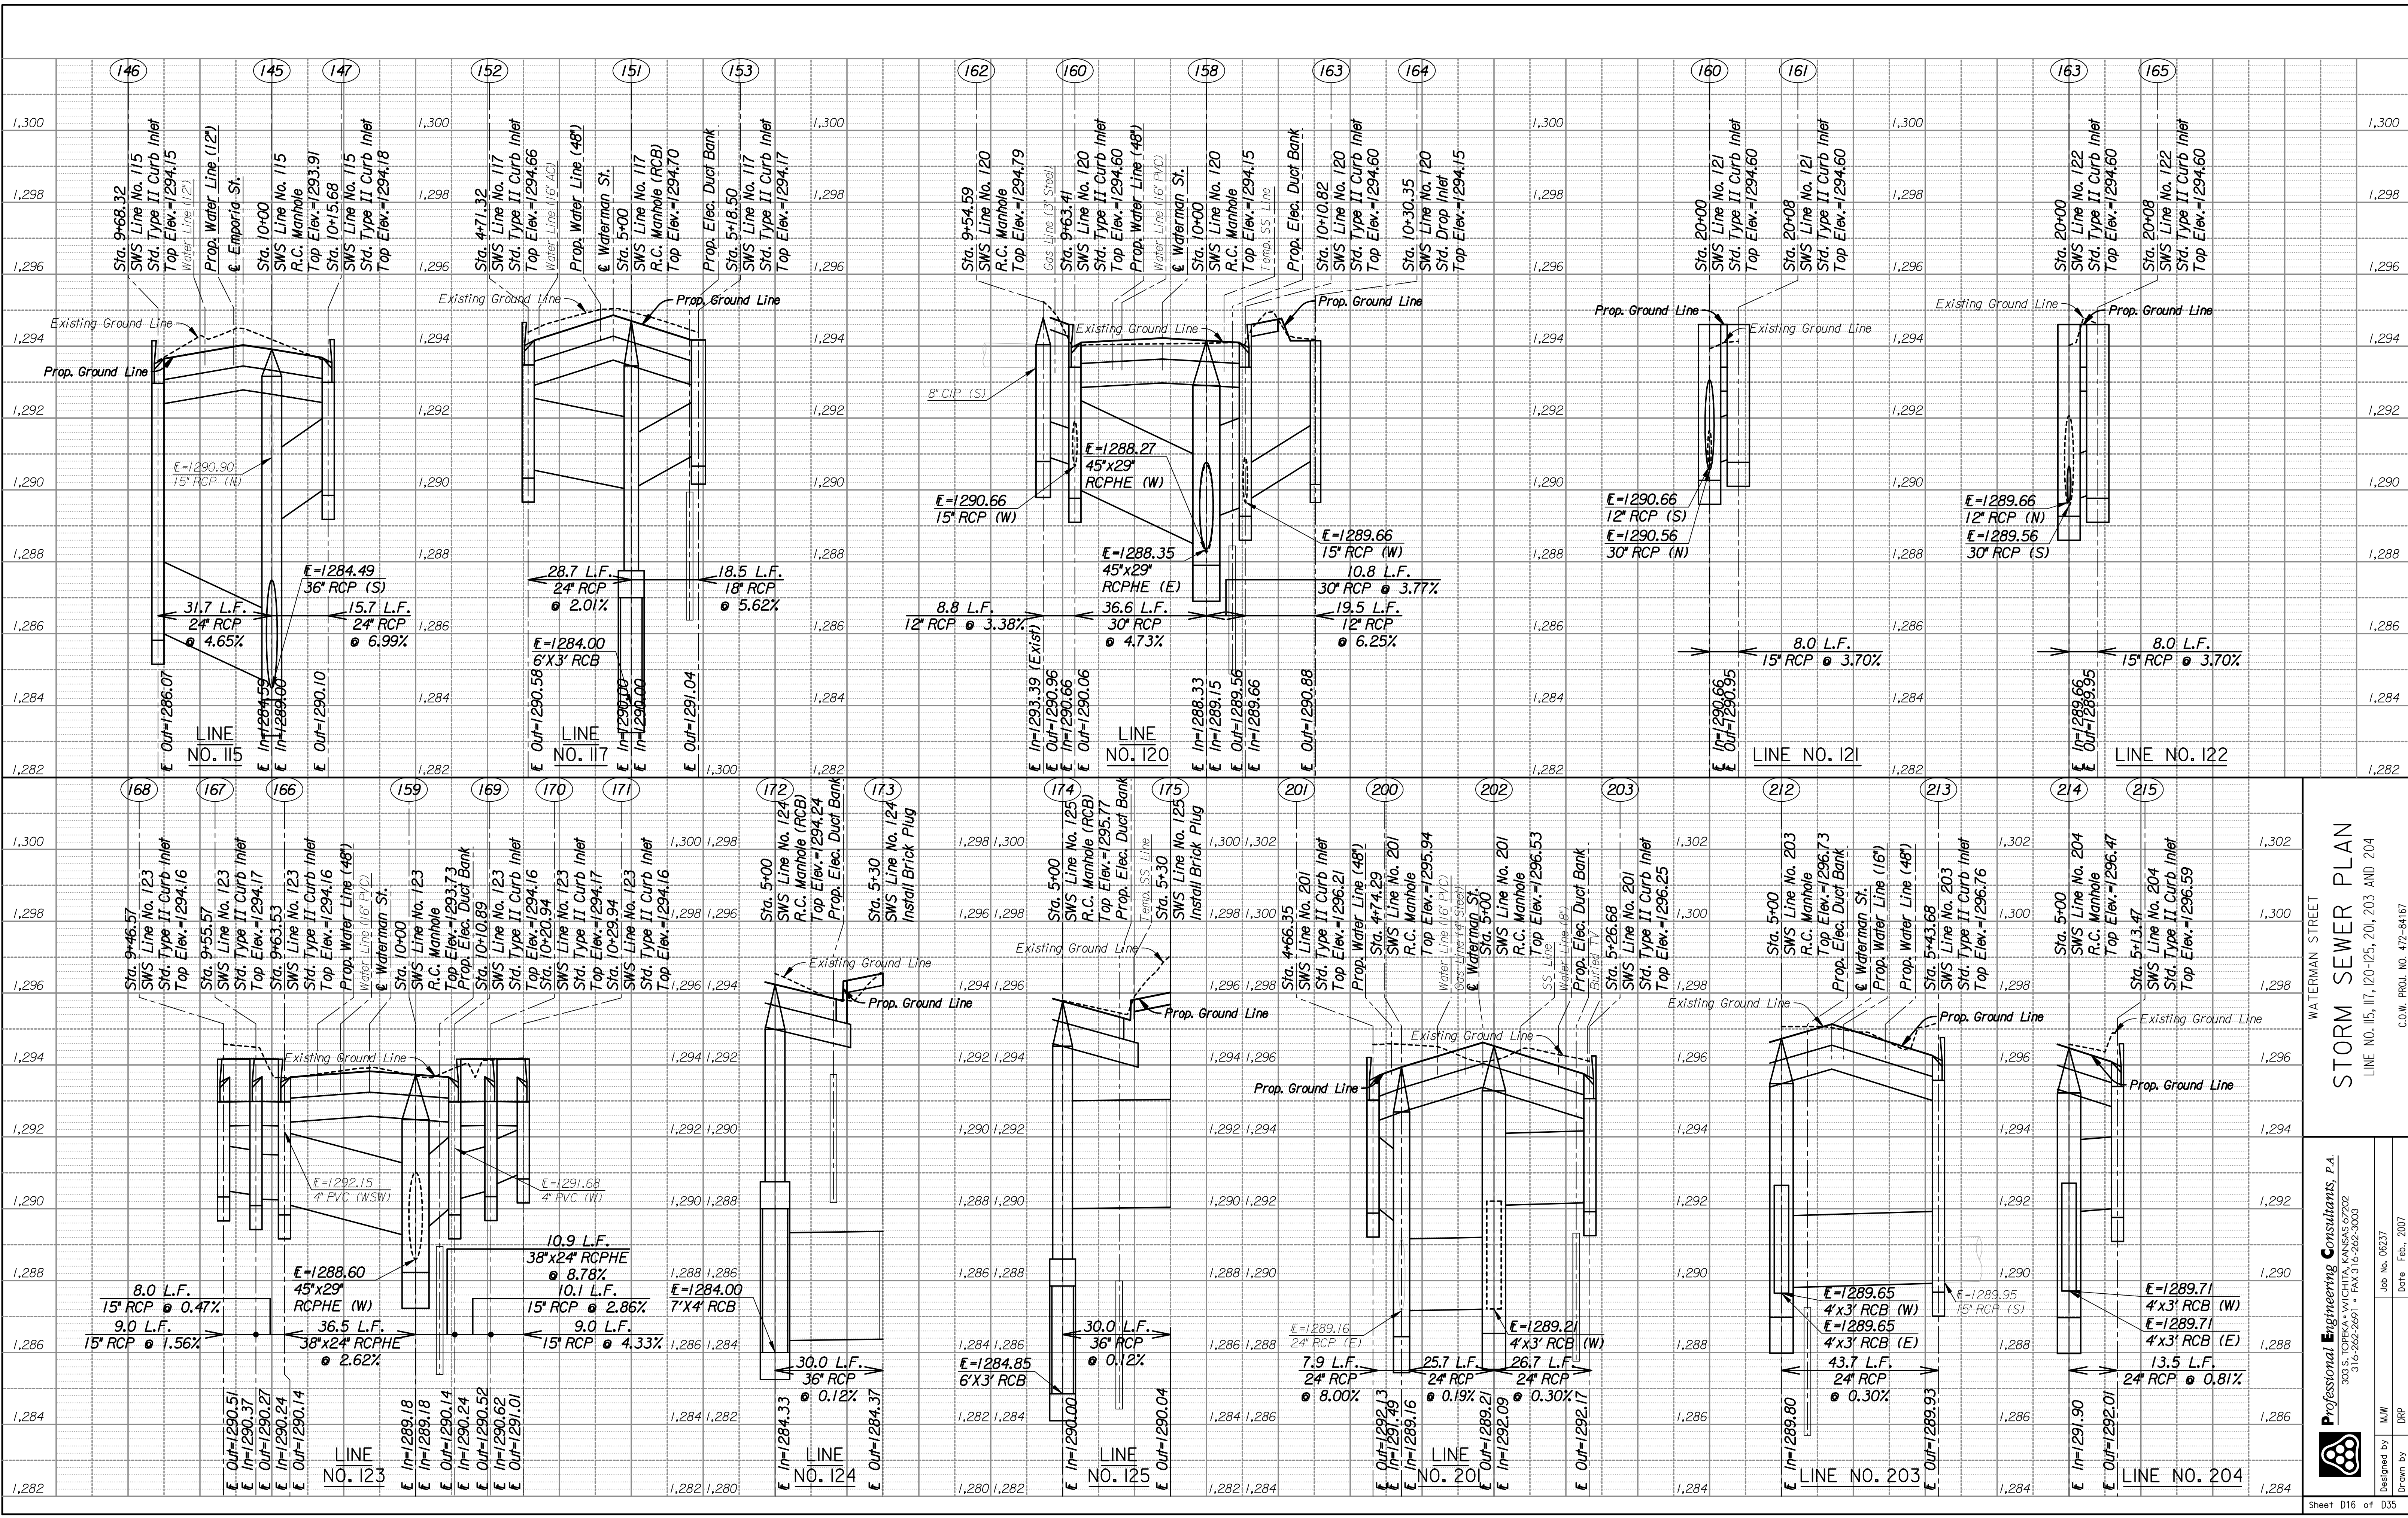

WATERMAN STREET
STORM SEWER PLAN
 LINE NO. 115, 117, 120-125, 201, 203 AND 204

Professional Engineering Consultants, P.A.
 300 S. TORRECA WICHITA, KANSAS 67202
 316-262-2891 • FAX 316-268-3600

Designed by MJW
 Drawn by DRP

Job No. 06237
 Date Feb., 2007

Sheet D16 of D35