


Saved: 02-23-2007 10:50:35 AM by: IDK
 Plot Scale: 1/20 02-23-2007 11:02:58 AM by: IDK
 G:\2006\06237\Streetscape Final\06237-000-L-04-pl114

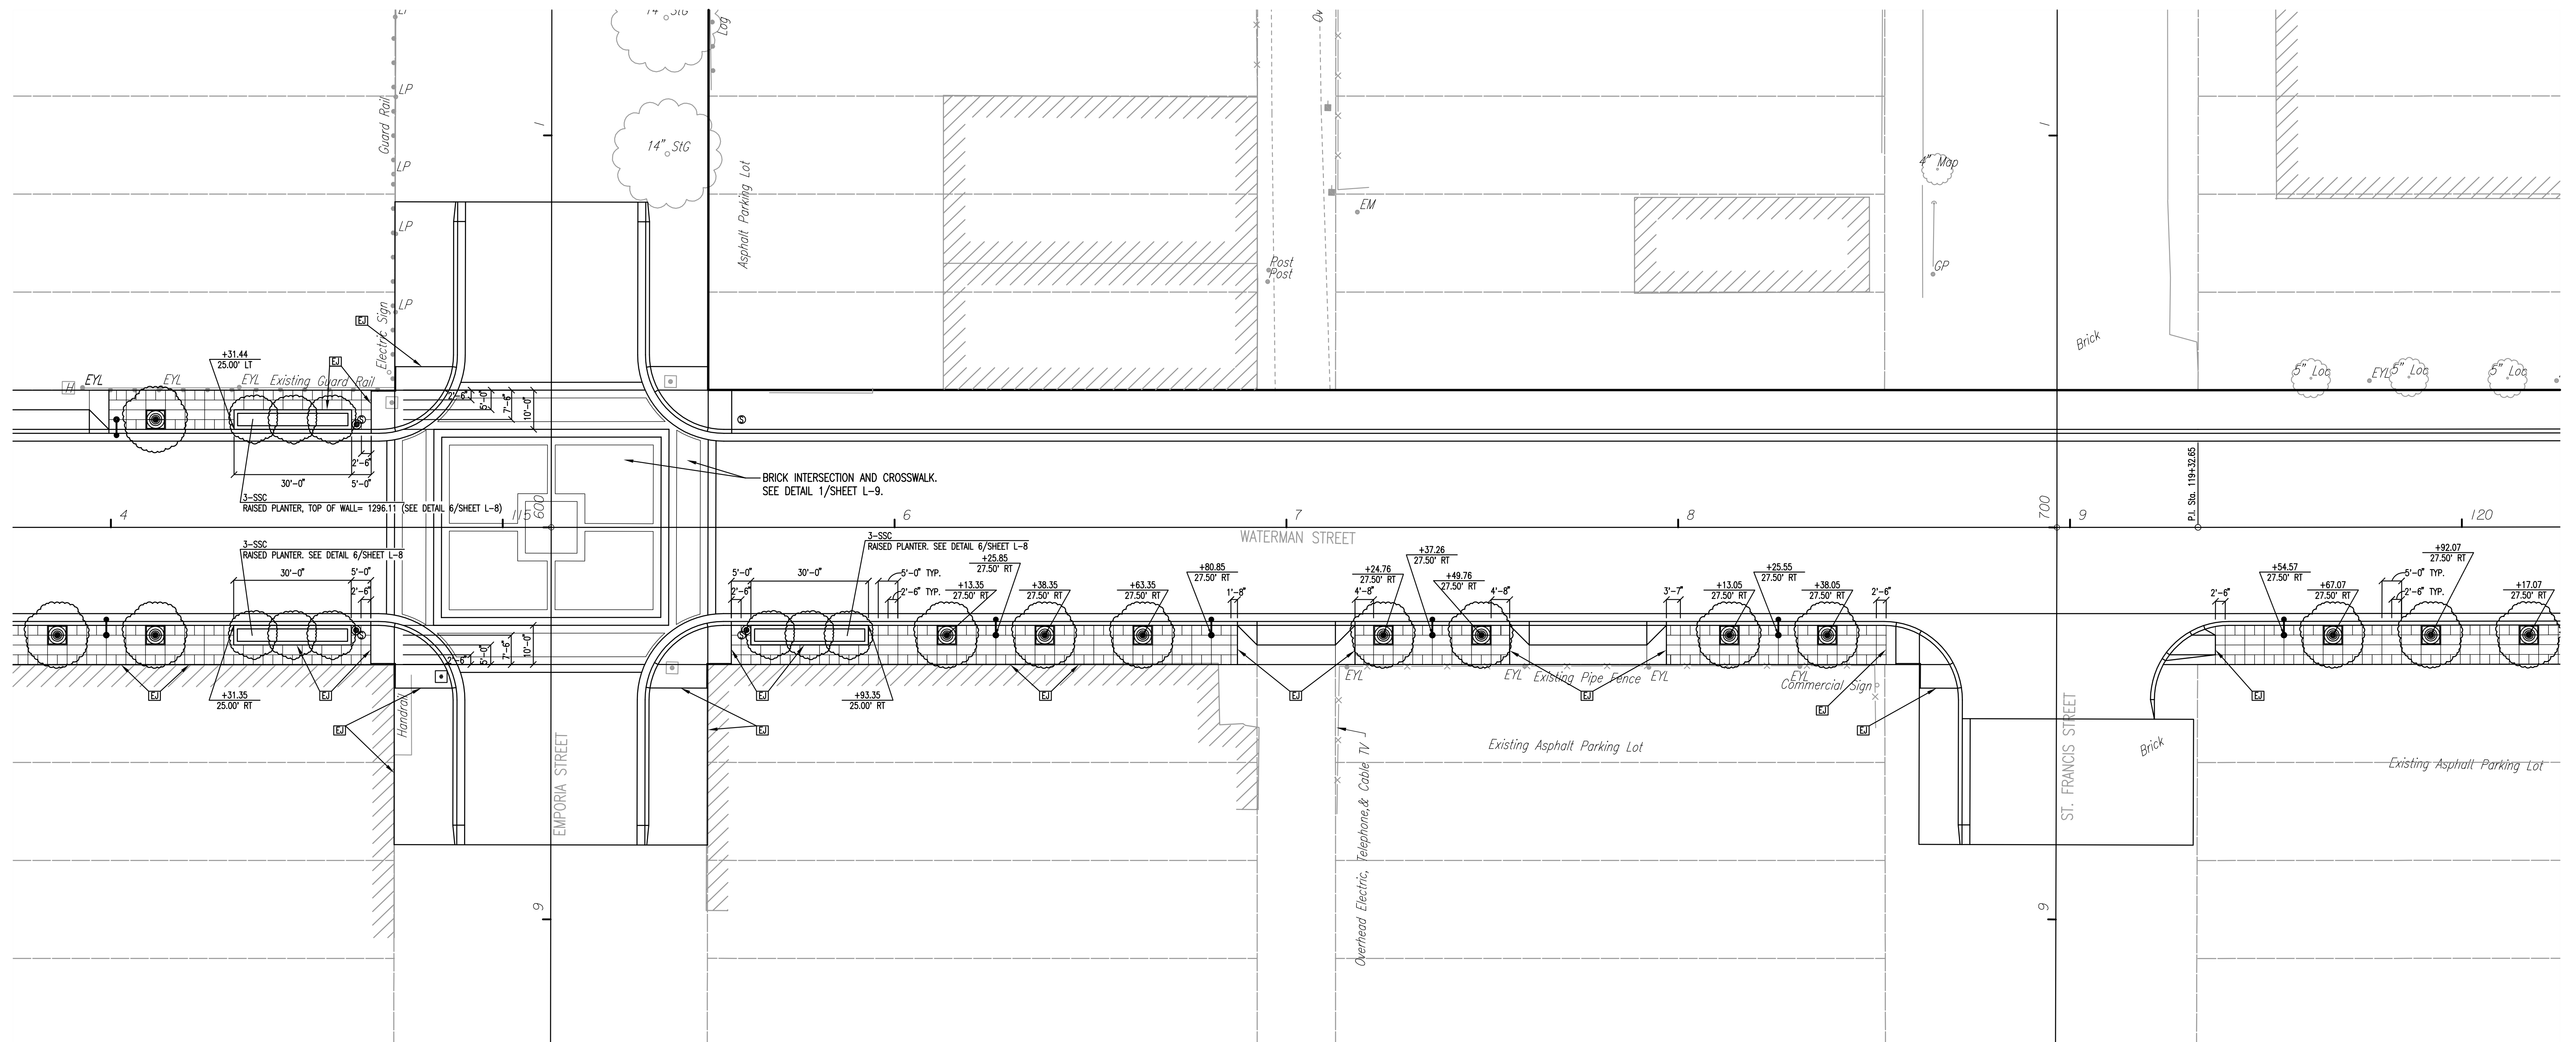

LEGEND

+18.53 30.00' RT LIGHT POLES WITH STATION AND OFFSET TO CENTER OF BASE. (REFERENCE ELECTRICAL STREETScape PLANS FOR TYPE AND DETAILS)	JOINT USE POLES (REFERENCE TRAFFIC SIGNAL PLANS)	TREE GRATE - TYPE 1 (STYLE: GREENWICH) WITH 2-1/2" RED MAPLE SEE DETAILS 1,2 AND 4/ SHEET L-8 (STATION AND OFFSET TO CENTER OF GRATE)
SERVICE BOX (REFERENCE TRAFFIC SIGNAL PLANS)	TREE GRATE - TYPE 2 (STYLE: METROPOLITAN) WITH 2-1/2" RED MAPLE SEE DETAIL 1,3 AND 4/ SHEET L-8 (STATION AND OFFSET TO CENTER OF GRATE)	TRASH RECEPTACLE. SEE DETAIL 5/ SHEET L-8
TOOLED JOINT LINES IN 4" CONC. SIDEWALK PAVEMENT (AS DIMENSIONED ON PLAN) SEE DETAIL 2/ SHEET L-9	EXPANSION JOINT. SEE DETAIL 3/ SHEET L-9	

Scale: 1"=20'

WATERMAN STREET LANDSCAPE PLAN STA. 114+00 TO STA. 120+00 JAMES L. ARMOUR, P.E.-CITY ENGINEER CITY OF WICHITA PROJECT NO. 468-84167 Professional Engineering Consultants, P.A. 303 S. TOPEKA • WICHITA, KANSAS 67202 316-262-2691 • FAX 316-262-3003	No. _____ By _____ Date _____ Designed by RMH, IDK Job No. 06237 Drawn by IDK Date February, 2007
---	---