
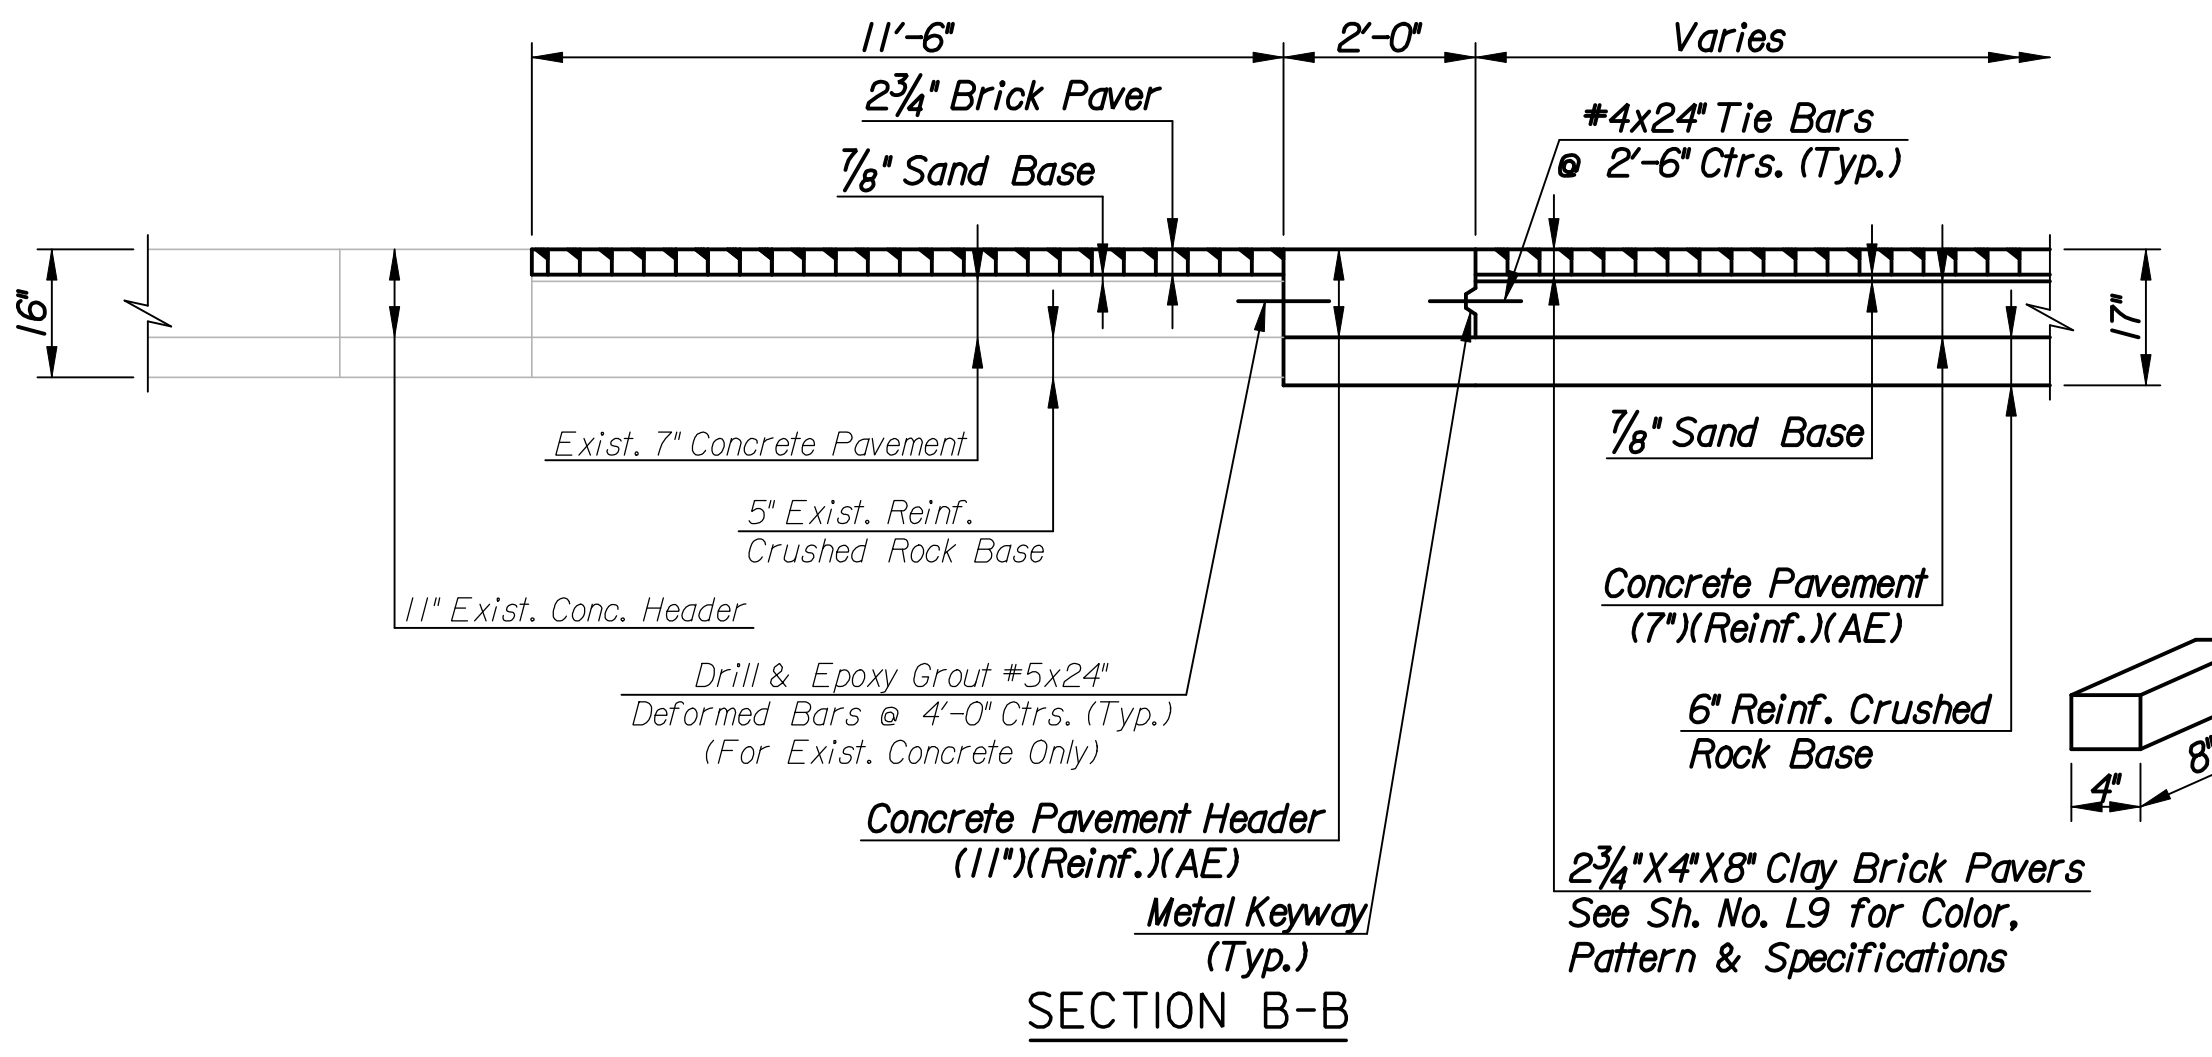
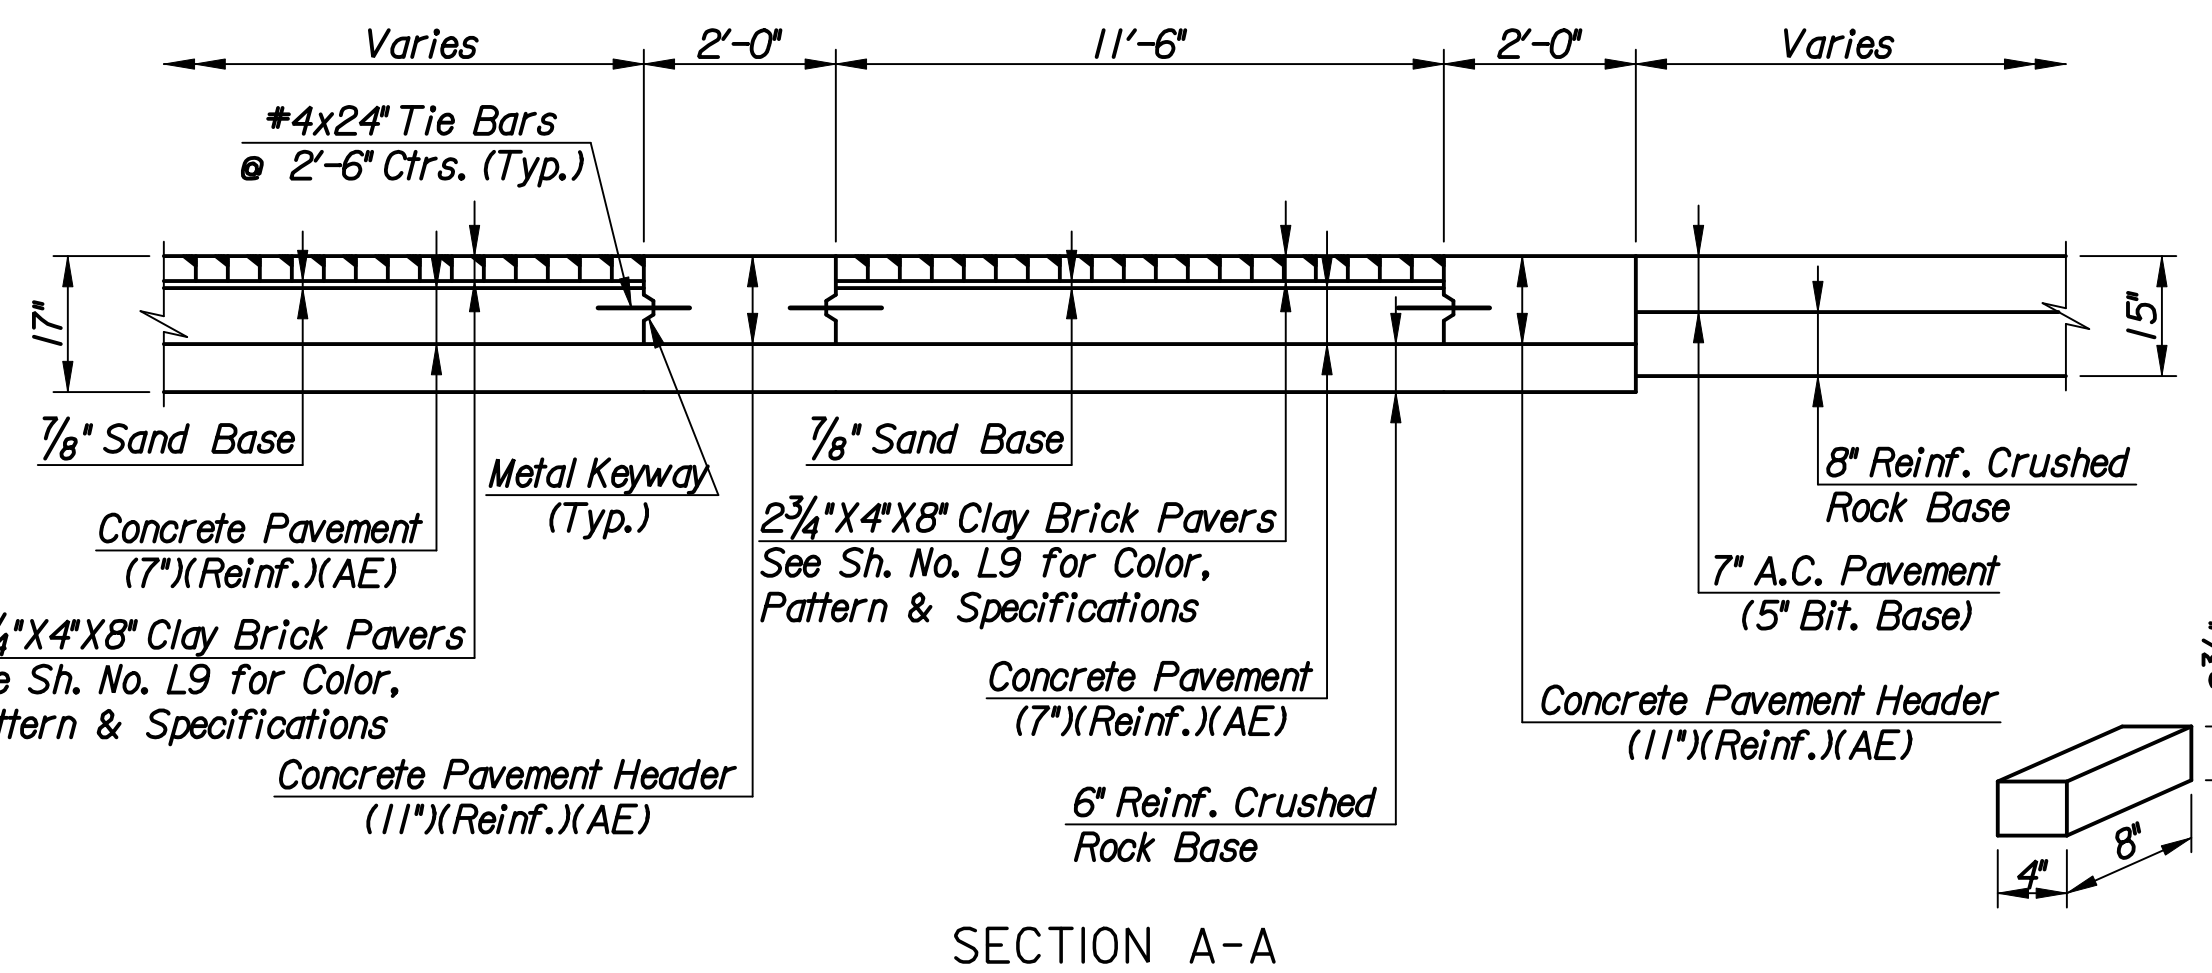
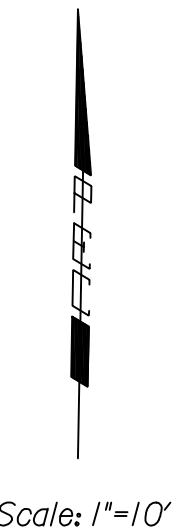


DSNR: MJW OPER: DRP SCALE: 1"=10' I:/2006/06237/INTERSECTION/06237-000-INTDLMAIN.DGN LAST REV: 2-23-2007 BY: DRP

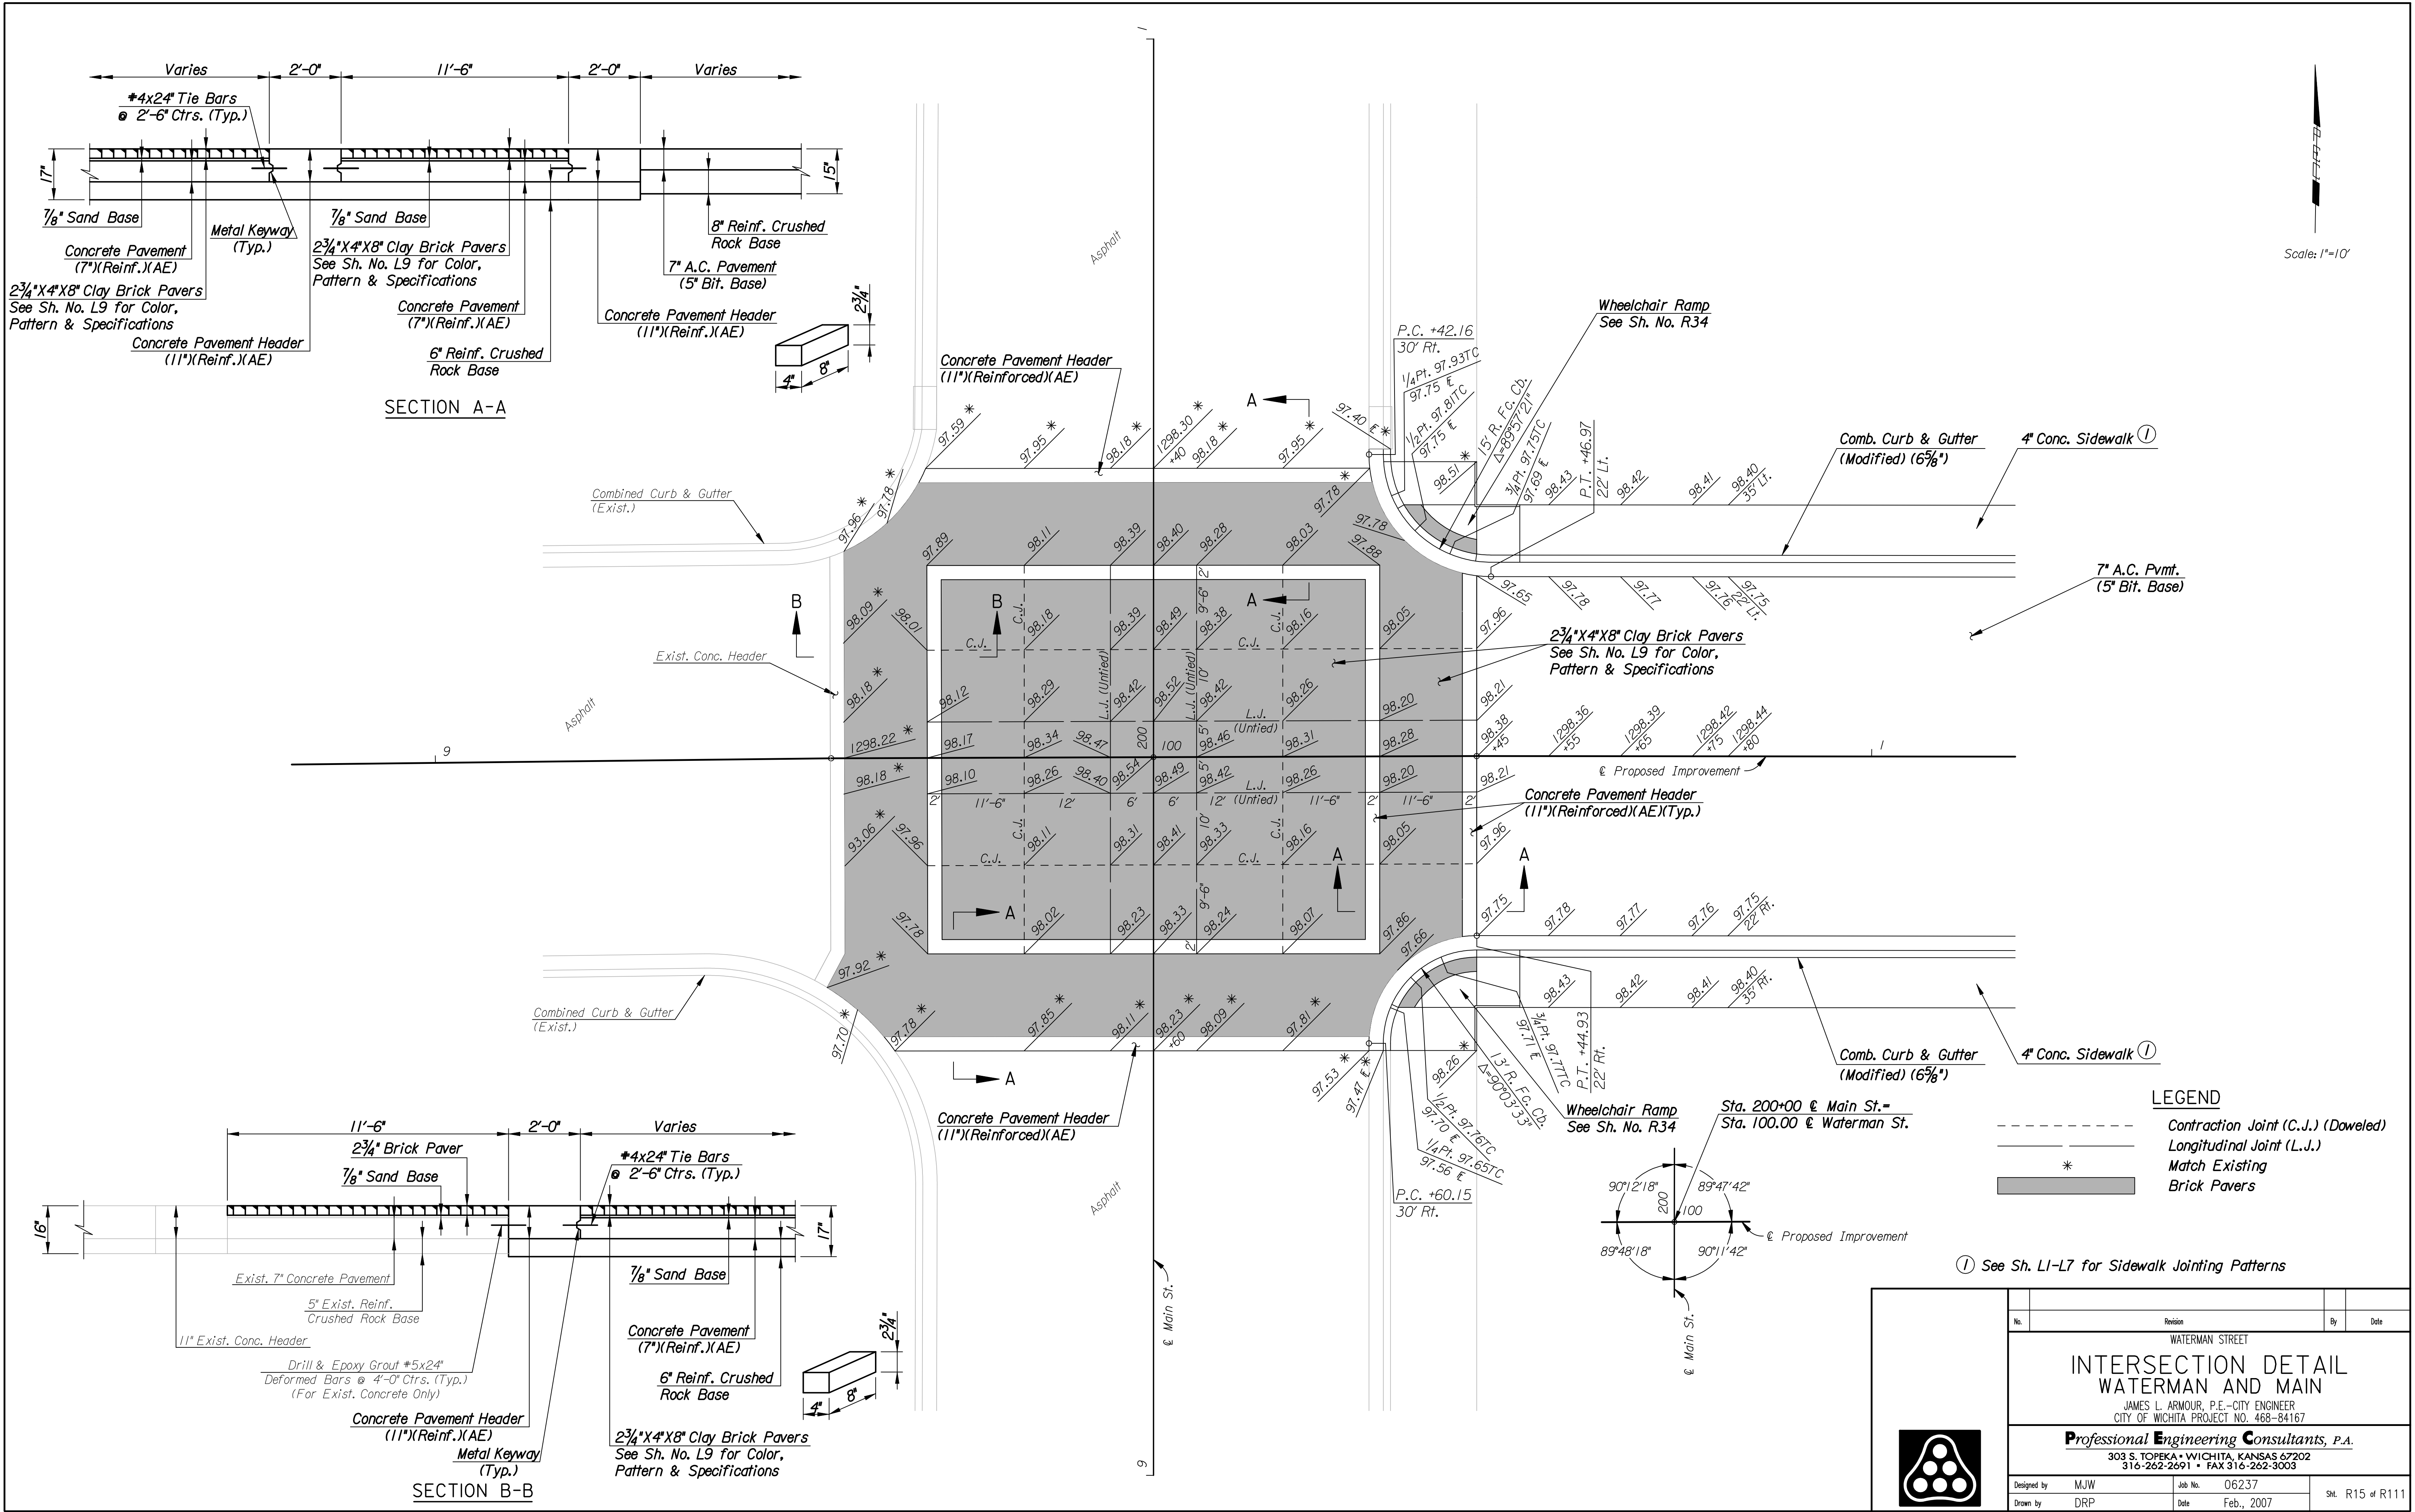

- LEGEND**
- Contraction Joint (C.J.) (Doweled)
  - Longitudinal Joint (L.J.)
  - \* Match Existing
  - █ Brick Pavers

① See Sh. L1-L7 for Sidewalk Jointing Patterns

No.	Revision	By	Date
WATERMAN STREET <b>INTERSECTION DETAIL</b> <b>WATERMAN AND MAIN</b> JAMES L. ARMOUR, P.E.—CITY ENGINEER CITY OF WICHITA PROJECT NO. 468-84167 <b>Professional Engineering Consultants, P.A.</b> 303 S. TOPEKA • WICHITA, KANSAS 67202 316-262-2691 • FAX 316-262-3003			
Designed by	MJW	Job No.	06237
Drawn by	DRP	Date	Feb., 2007
			Sht. R15 of R111