


DSNR: MJW OPER: DRP SCALE: 1"=10'  
 I:/2006/06237/INTERSECTION/06237-000-INTDTRCKISLAND.DGN LAST REV: 2-22-2007 BY: DRP


Scale: 1"=10'

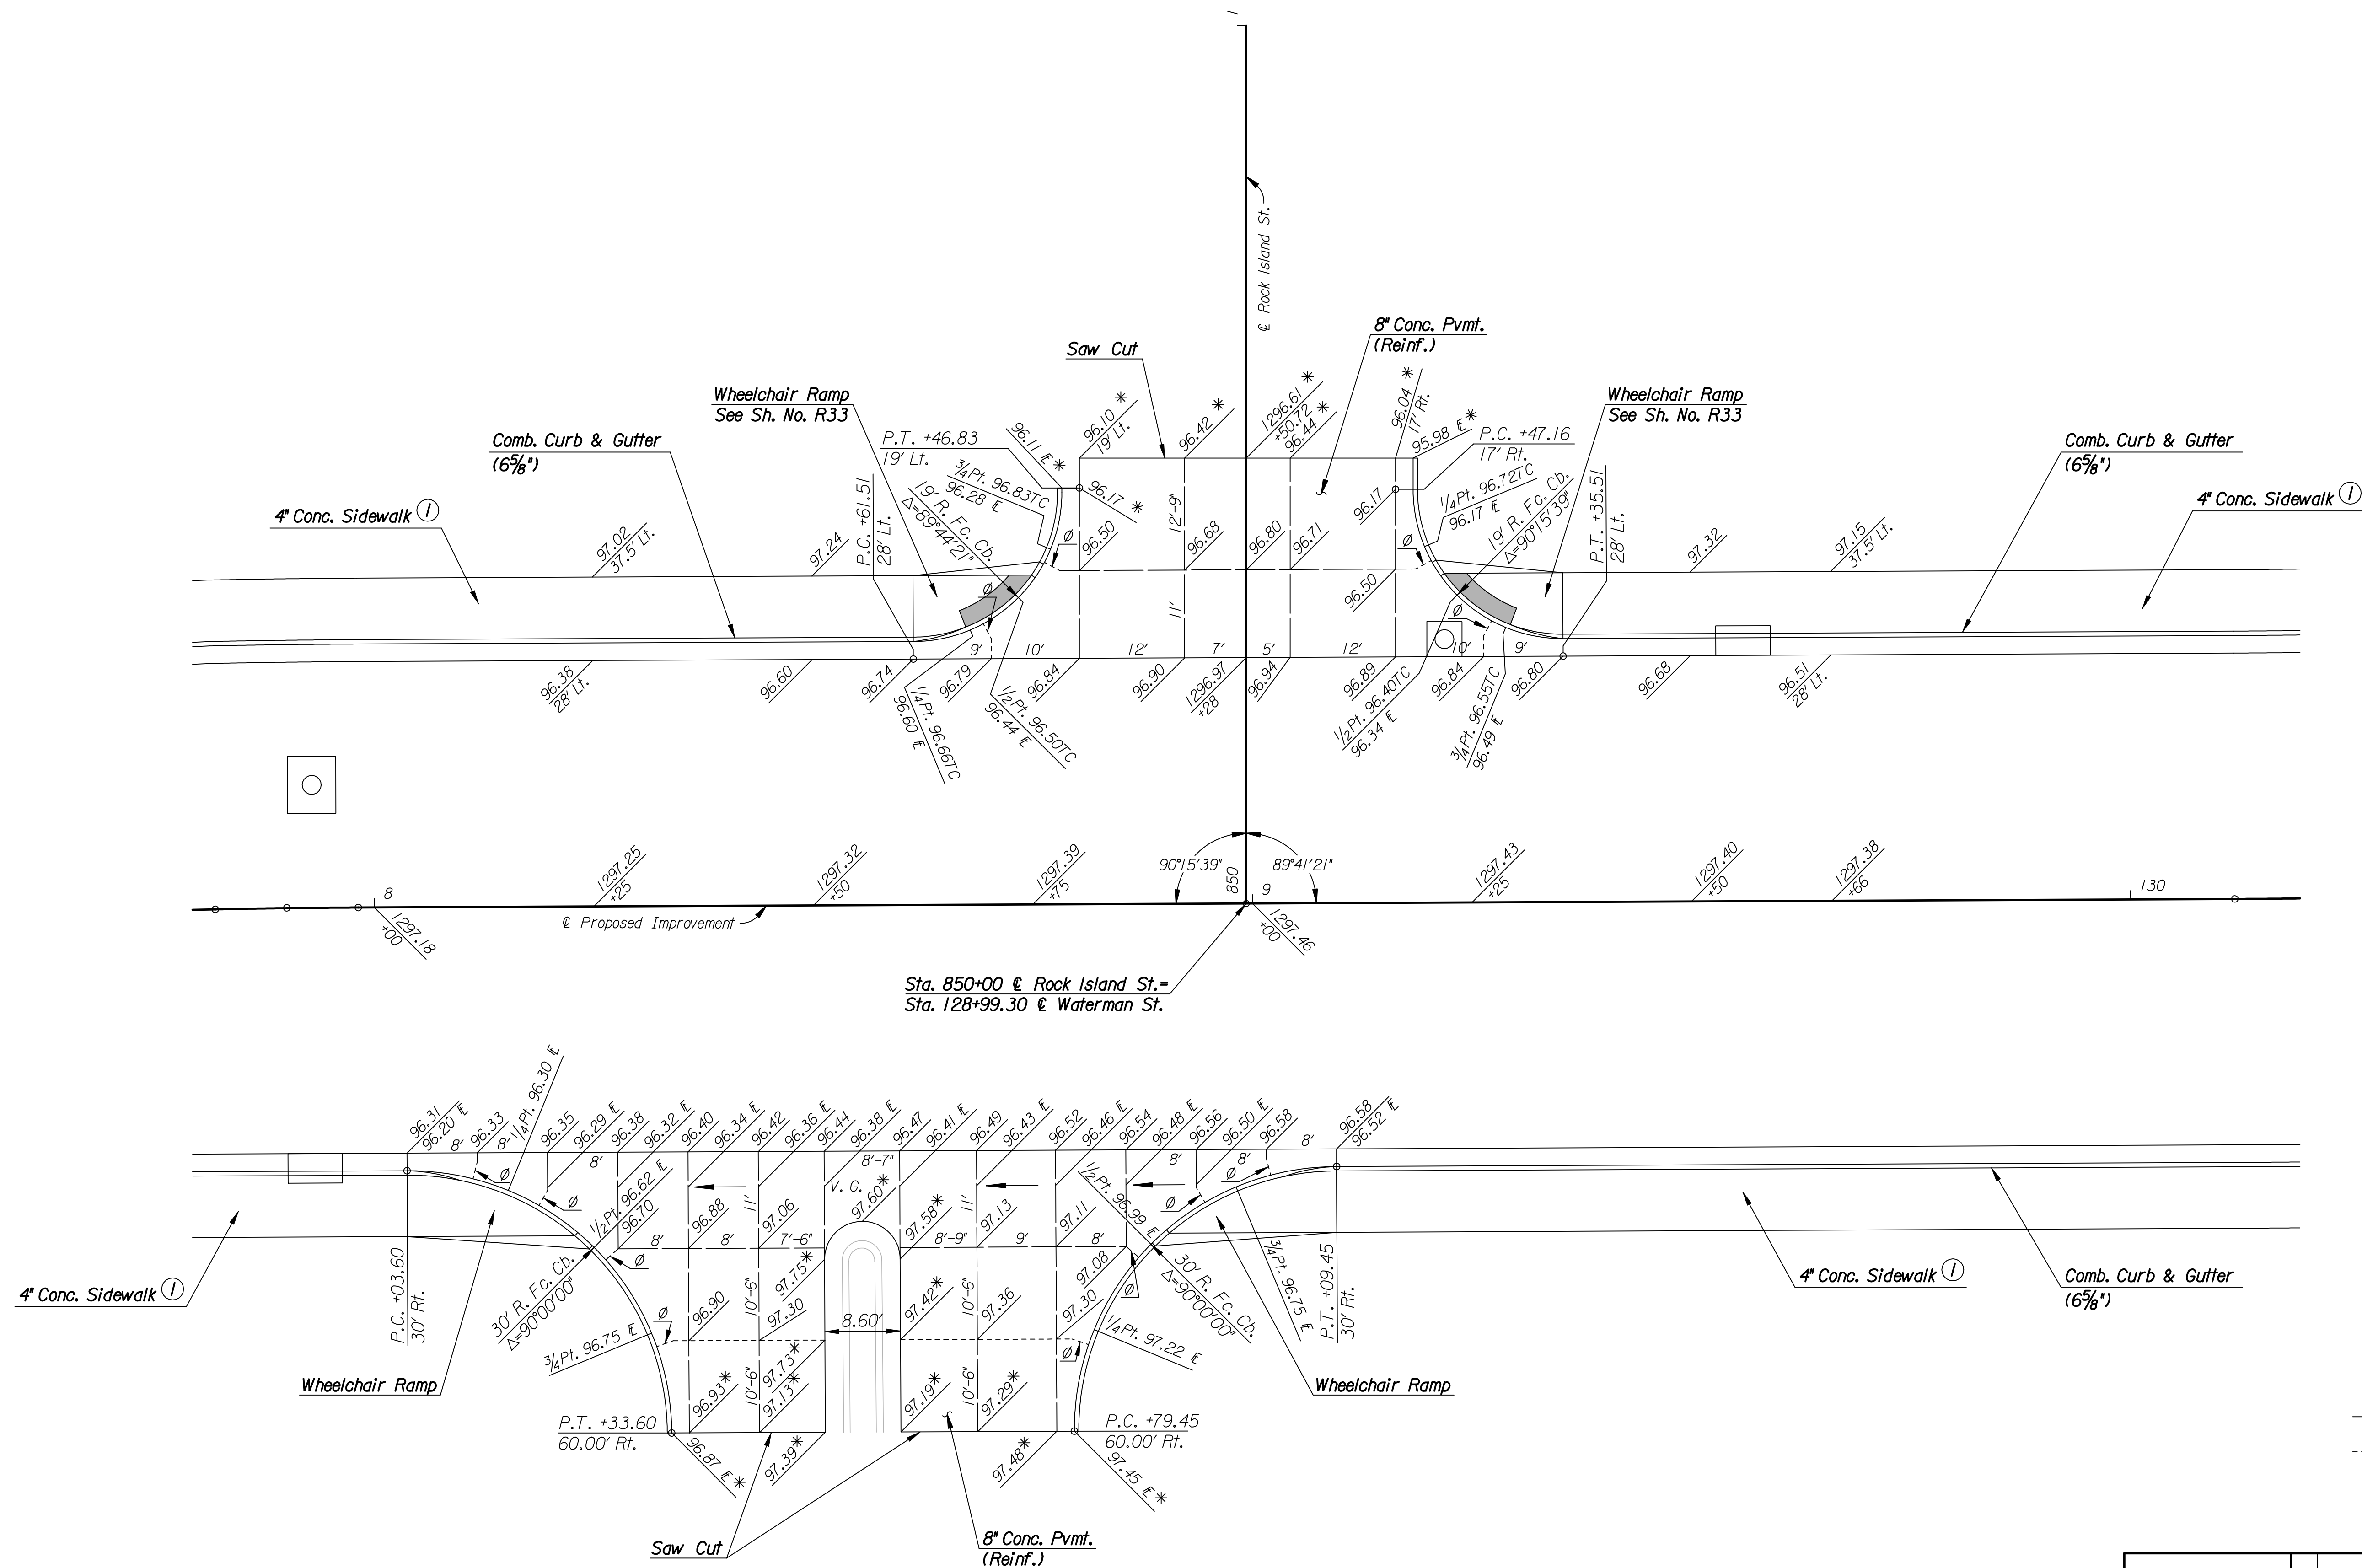

**LEGEND**

- \* Match Existing
- Longitudinal Joint (L.J.)
- - - Contraction Joint (C.J.)
- ∅ Omit Dowels

① See Sh. LI-L7 for Sidewalk Jointing Patterns

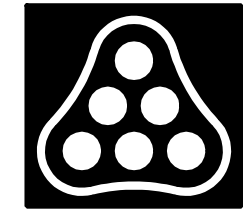

No.	Revision	By	Date
WATERMAN STREET			
<b>INTERSECTION DETAIL</b> WATERMAN AND ROCK ISLAND			
JAMES L. ARMOUR, P.E.—CITY ENGINEER CITY OF WICHITA PROJECT NO. 468-84167			
<b>Professional Engineering Consultants, P.A.</b> 303 S. TOPEKA • WICHITA, KANSAS 67202 316-262-2691 • FAX 316-262-3003			
Designed by	MJW	Job No.	06237
Drawn by	DRP	Date	Feb., 2007
			Sht. R22 of R111