


Scale: 1"=10'

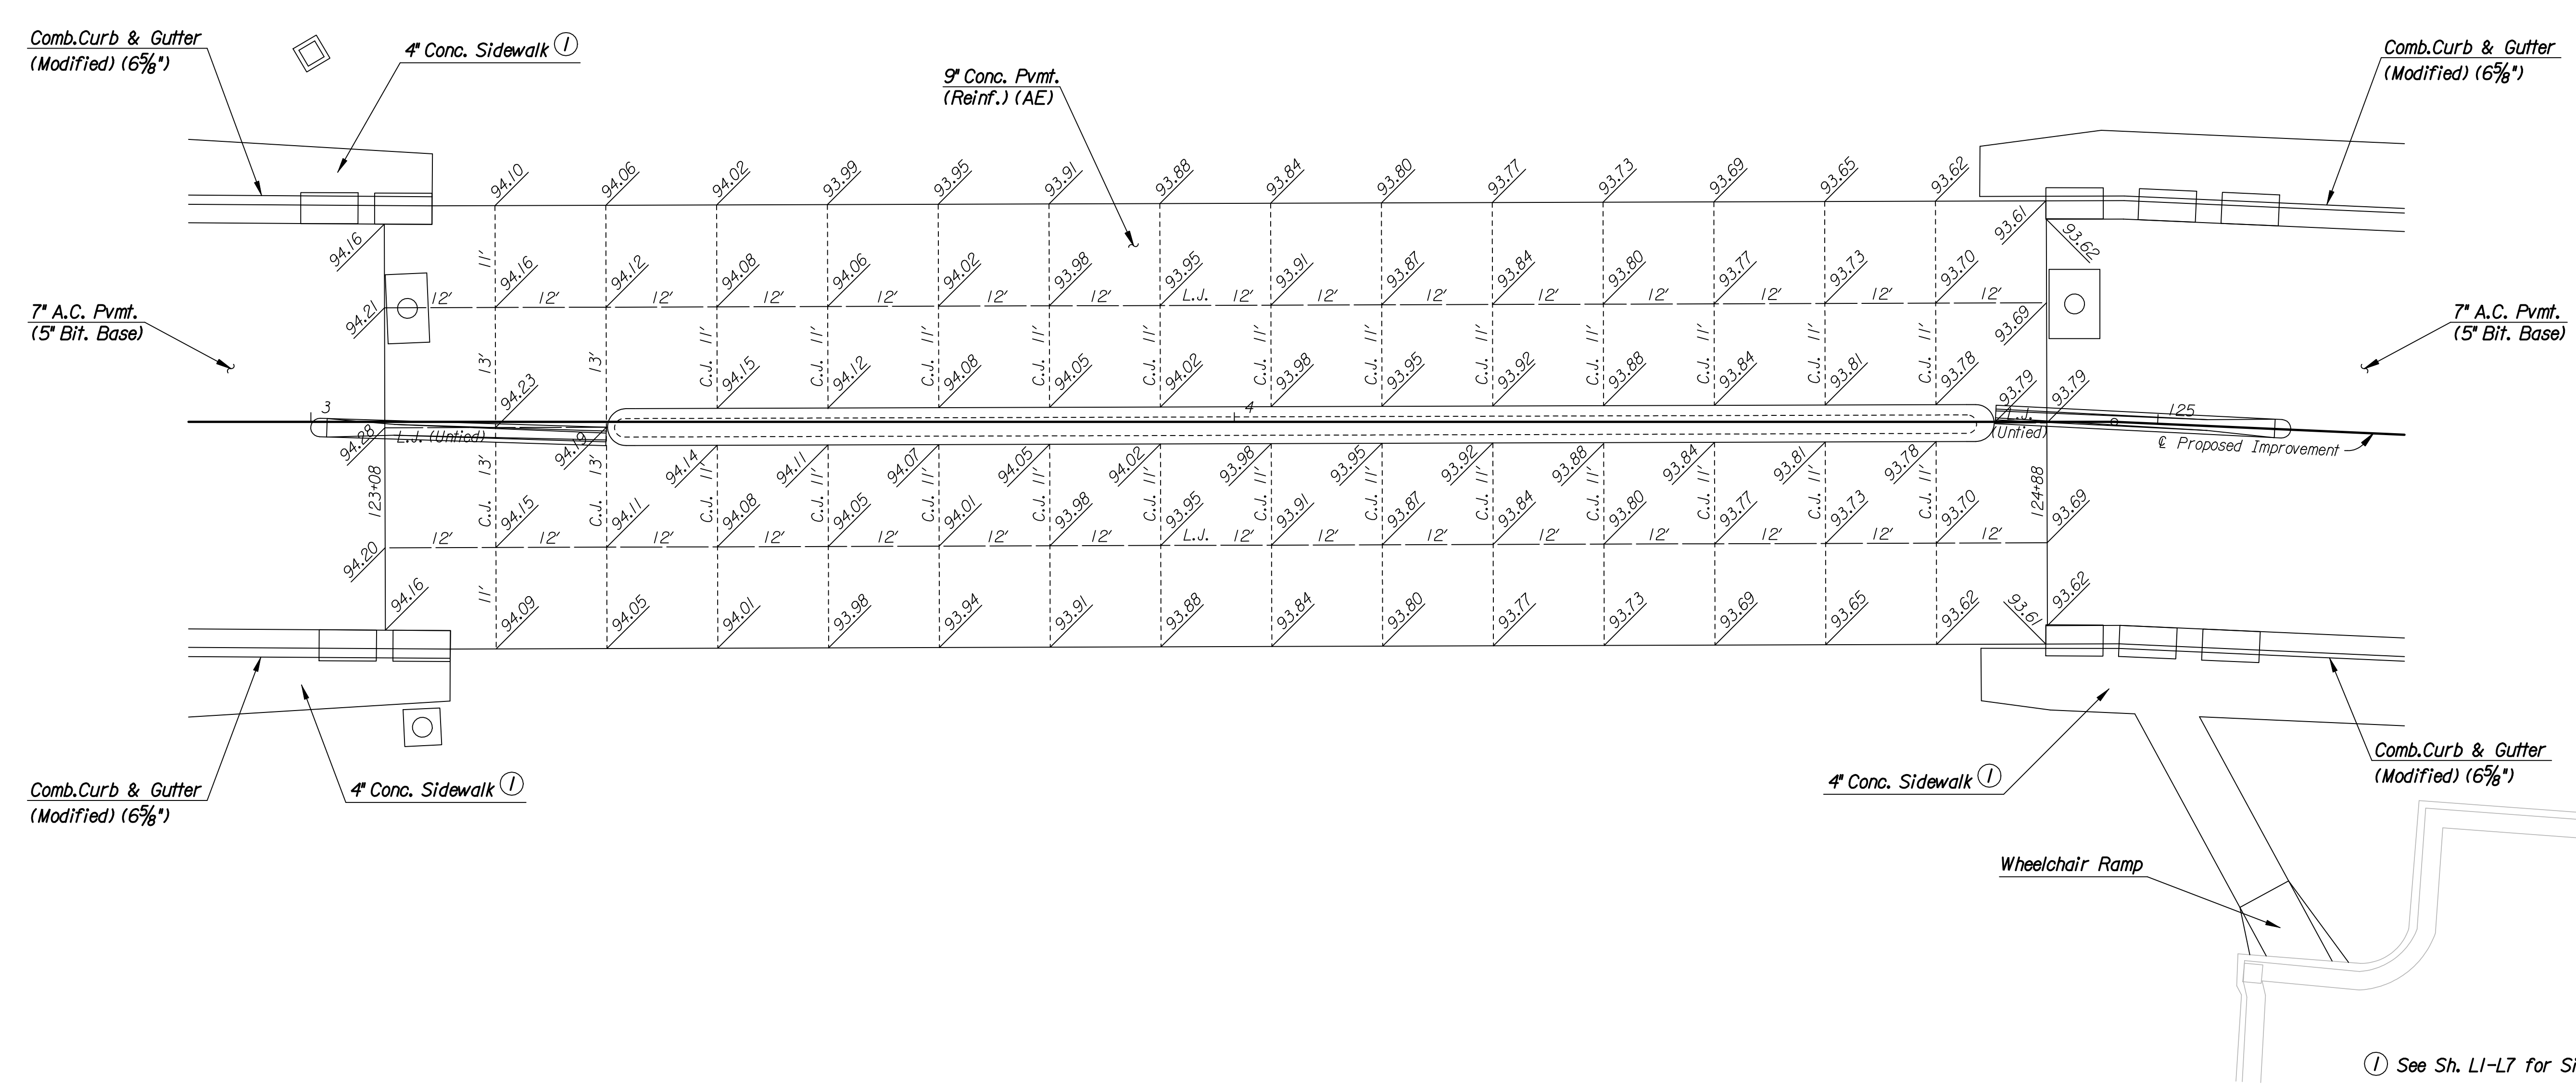


① See Sh. LI-L7 for Sidewalk Jointing Patterns

LEGEND

----- Contraction Joint (C.J.) (Doweled)

----- Longitudinal Joint (L.J.)

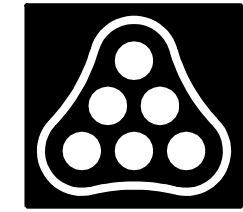

No.	Revision	By	Date
WATERMAN STREET			
JOINTING PLAN			
STA. 123+08 TO STA. 124+88			
JAMES L. ARMOUR, P.E. - CITY ENGINEER CITY OF WICHITA PROJECT NO. 468-84167			
Professional Engineering Consultants, P.A.			
303 S. TOPEKA • WICHITA, KANSAS 67202 316-262-2691 • FAX 316-262-3003			
Designed by	MJW	Job No.	06237
Drawn by	DRP	Date	Feb., 2007
			Sht. R23 of R111

DSNR: MJW OPER: DRP SCALE: 1"=10'
I:/2006/06237/PLAN/06237-000-BRIDGEPAVING.DGN LAST REV: 2-22-2007 BY: DRP