


PROJECT NO.	YEAR	SHEET NO.	TOTAL SHEETS
468-84167	2007	R88	R111

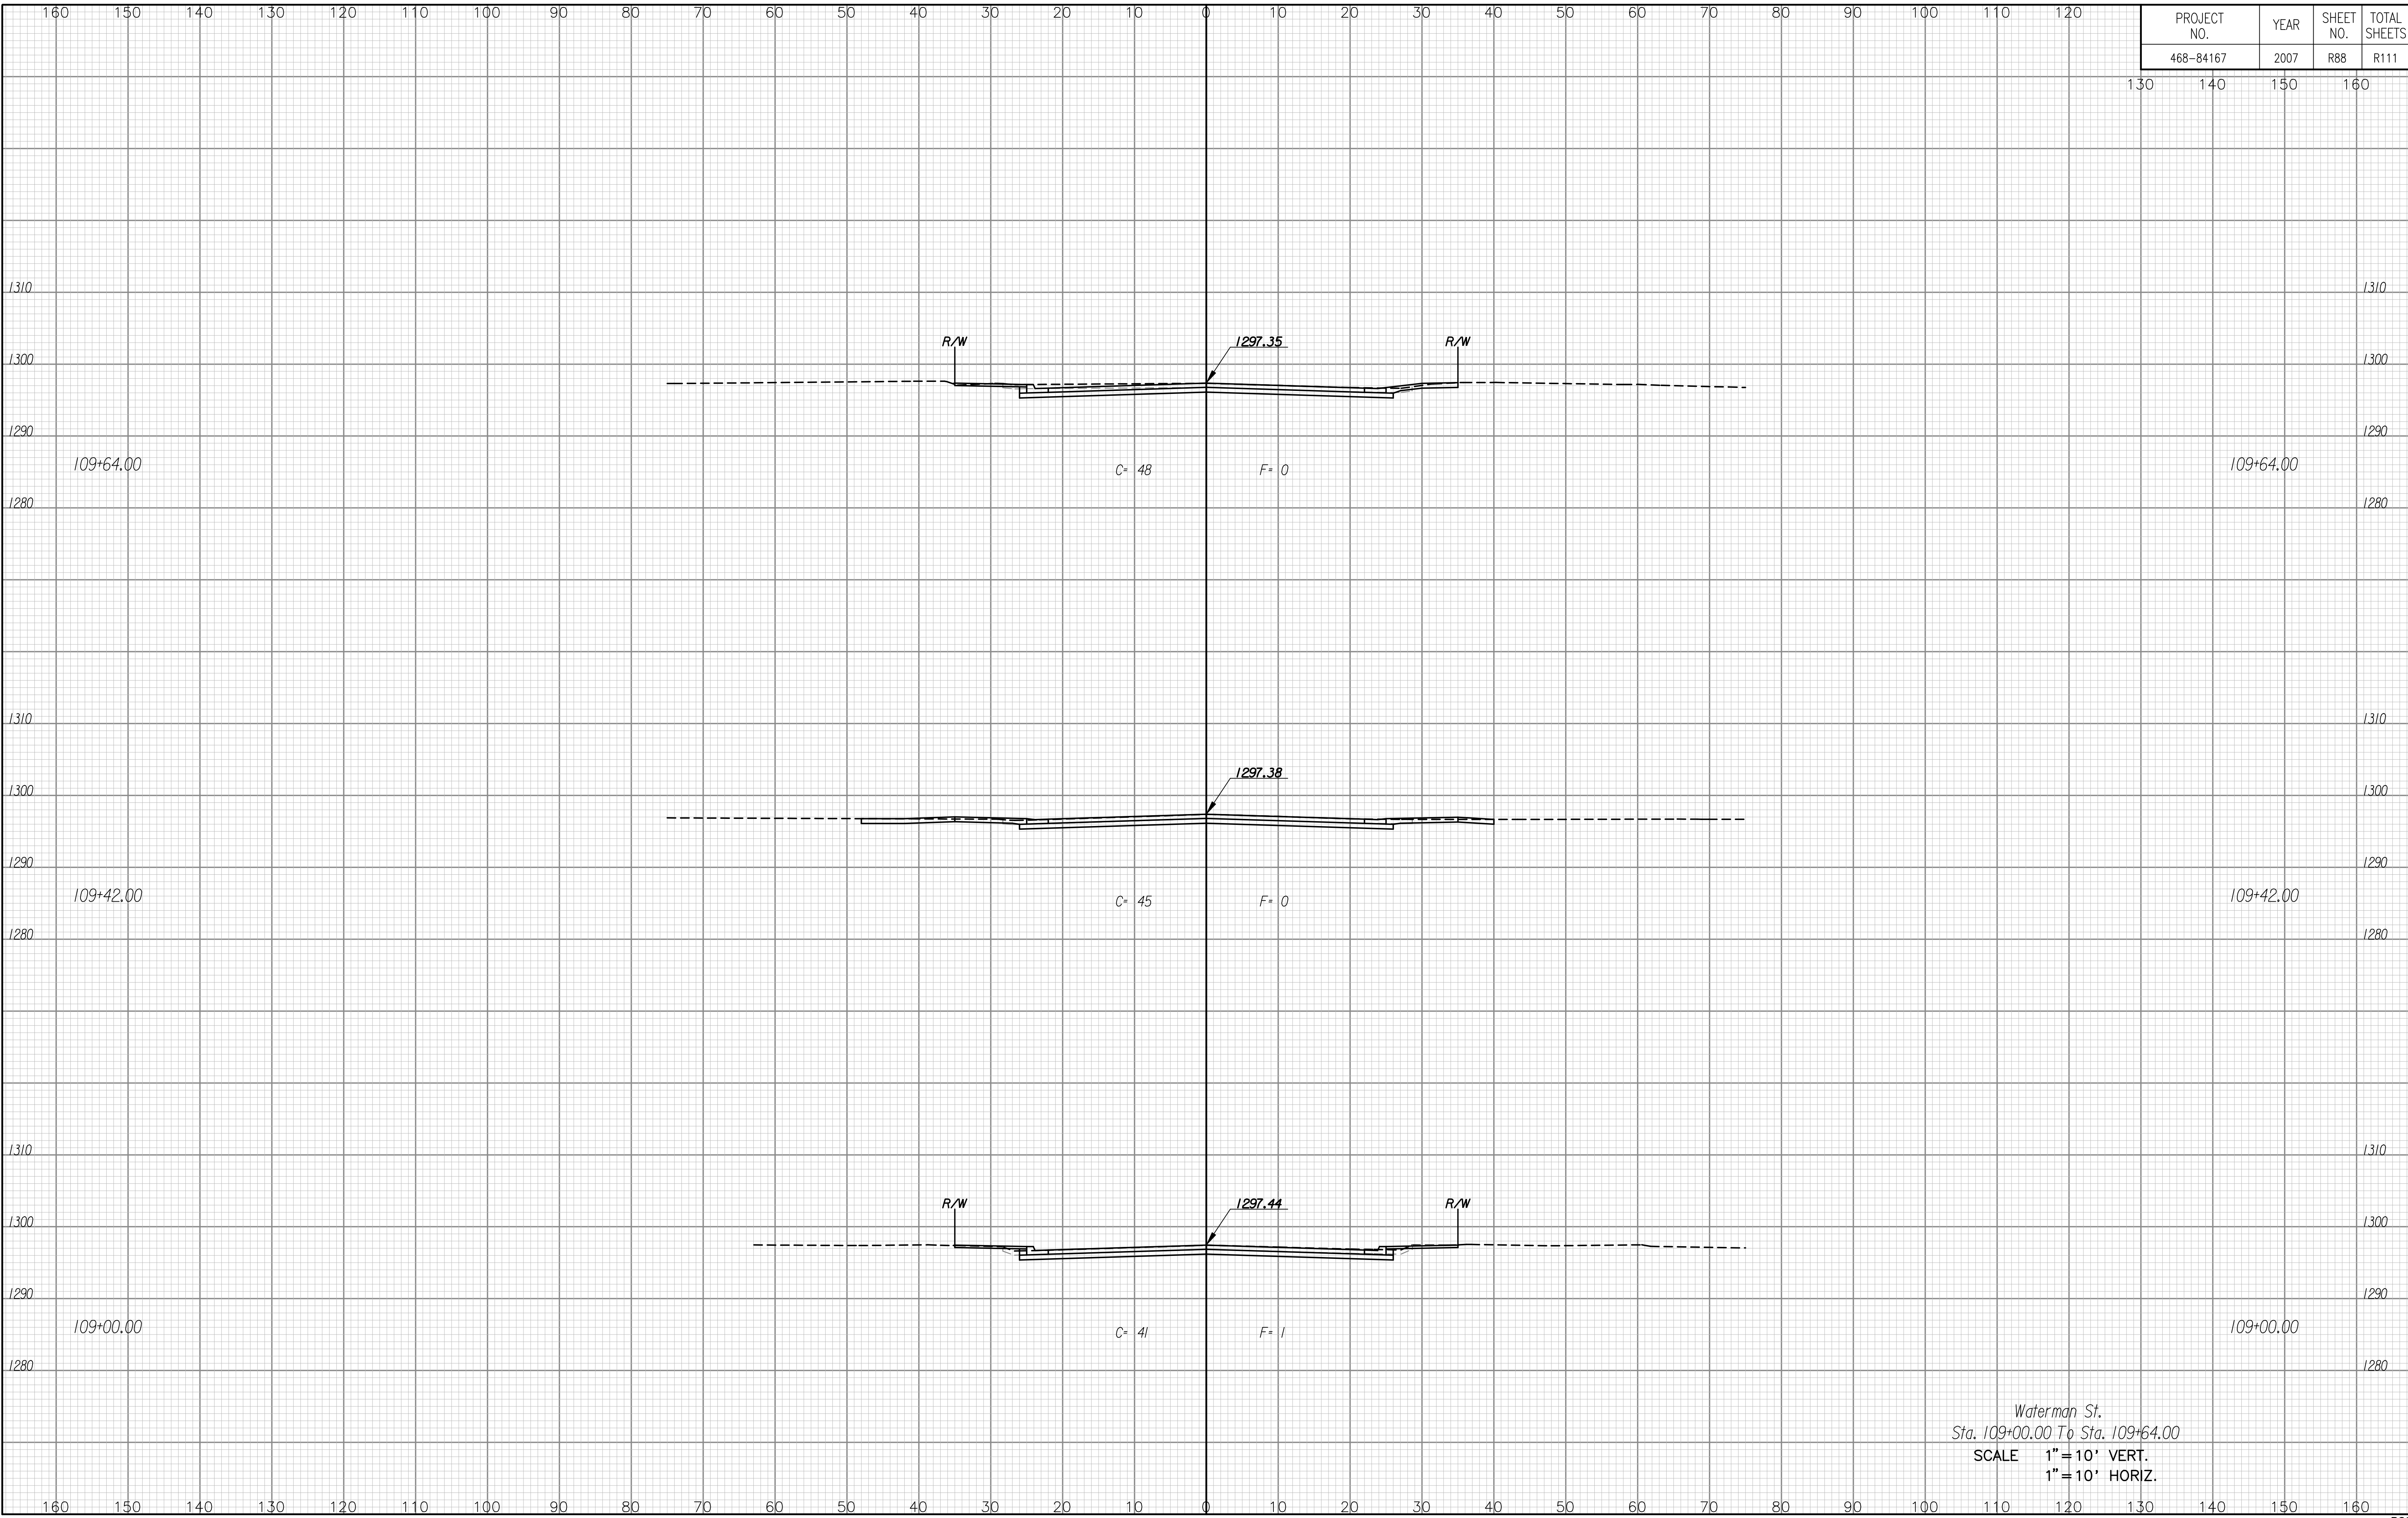

NOTE BOOK NO.	TEMPLATE AREAS CHECKED

Drawn By :  
Plotted By :

Waterman St.  
Sta. 109+00.00 To Sta. 109+64.00  
SCALE 1" = 10' VERT.  
1" = 10' HORIZ.