


| | | | |
|-------------|------|-----------|--------------|
| PROJECT NO. | YEAR | SHEET NO. | TOTAL SHEETS |
| 468-84167 | 2007 | R96 | R111 |

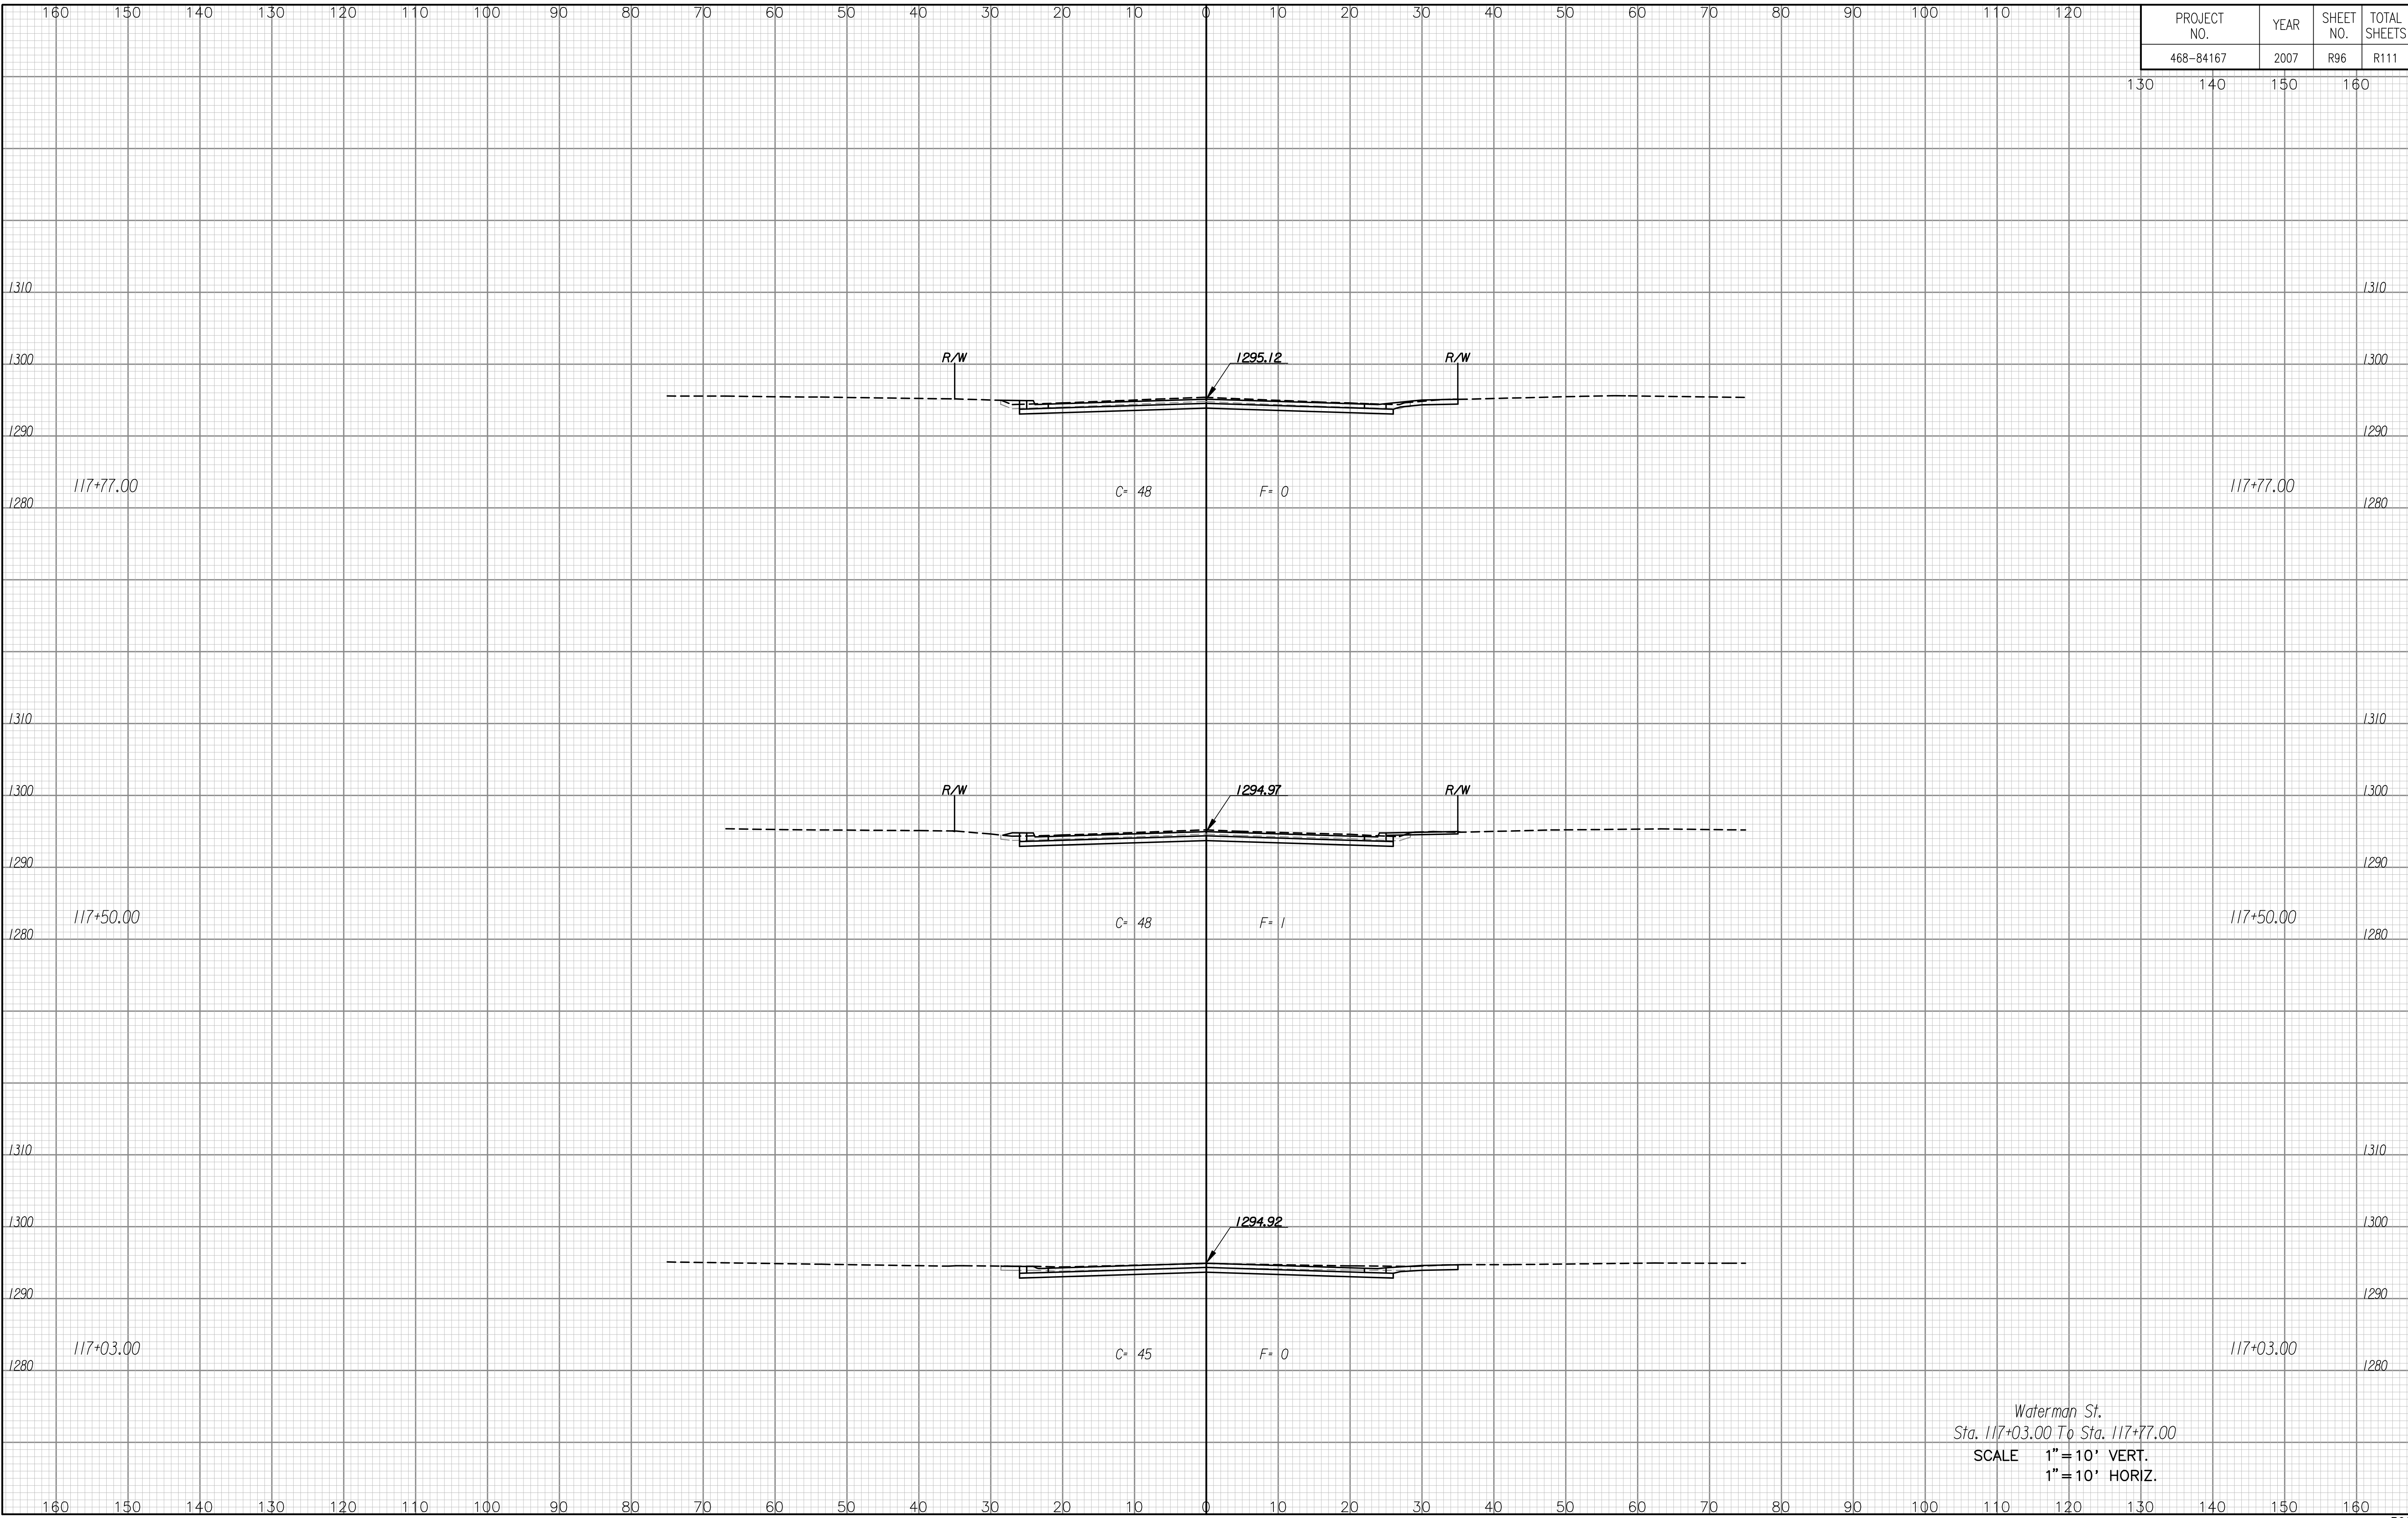

| | |
|---------------|------------------------|
| NOTE BOOK NO. | TEMPLATE AREAS CHECKED |
| | |
| | |
| | |
| | |

Drawn By :
Plotted By :

Waterman St.
Sta. 117+03.00 To Sta. 117+77.00
SCALE 1" = 10' VERT.
1" = 10' HORIZ.