


PROJECT NO.	YEAR	SHEET NO.	TOTAL SHEETS
468-84167	2007	R108	R111

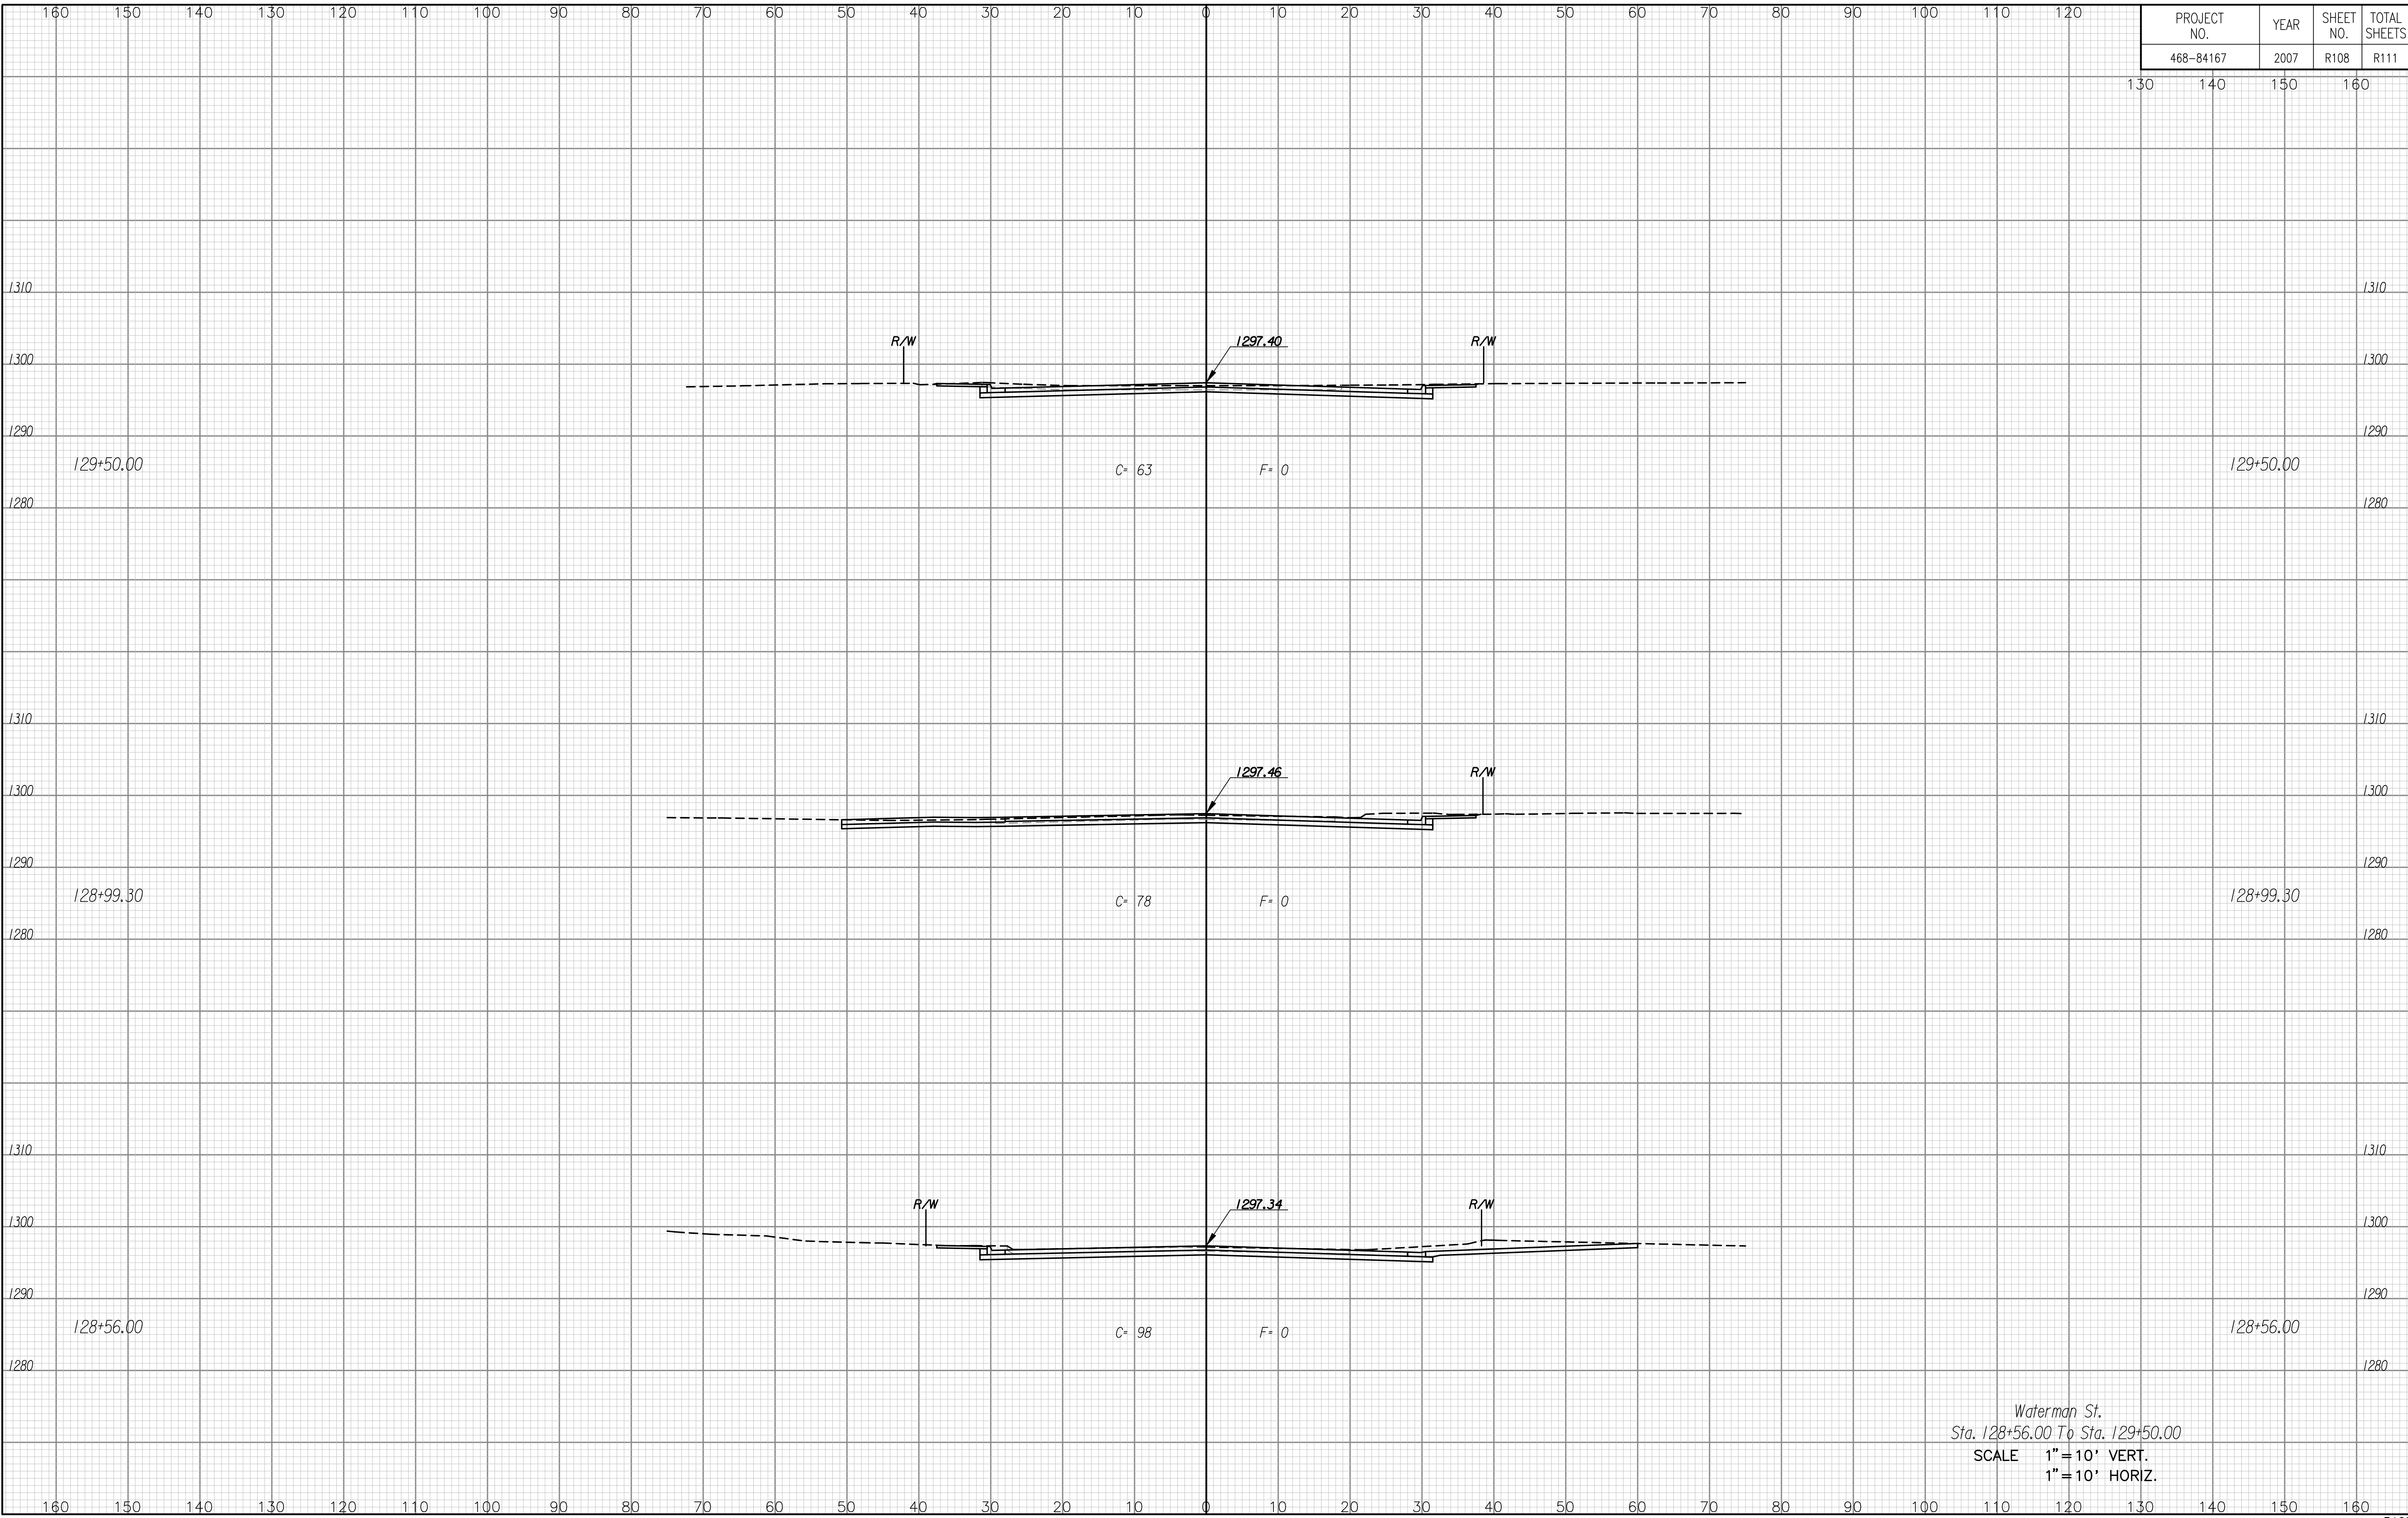

NOTE BOOK NO.	TEMPLATE AREAS CHECKED

Drawn By :
Plotted By :

Waterman St.
Sta. 128+56.00 To Sta. 129+50.00
SCALE 1" = 10' VERT.
1" = 10' HORIZ.