
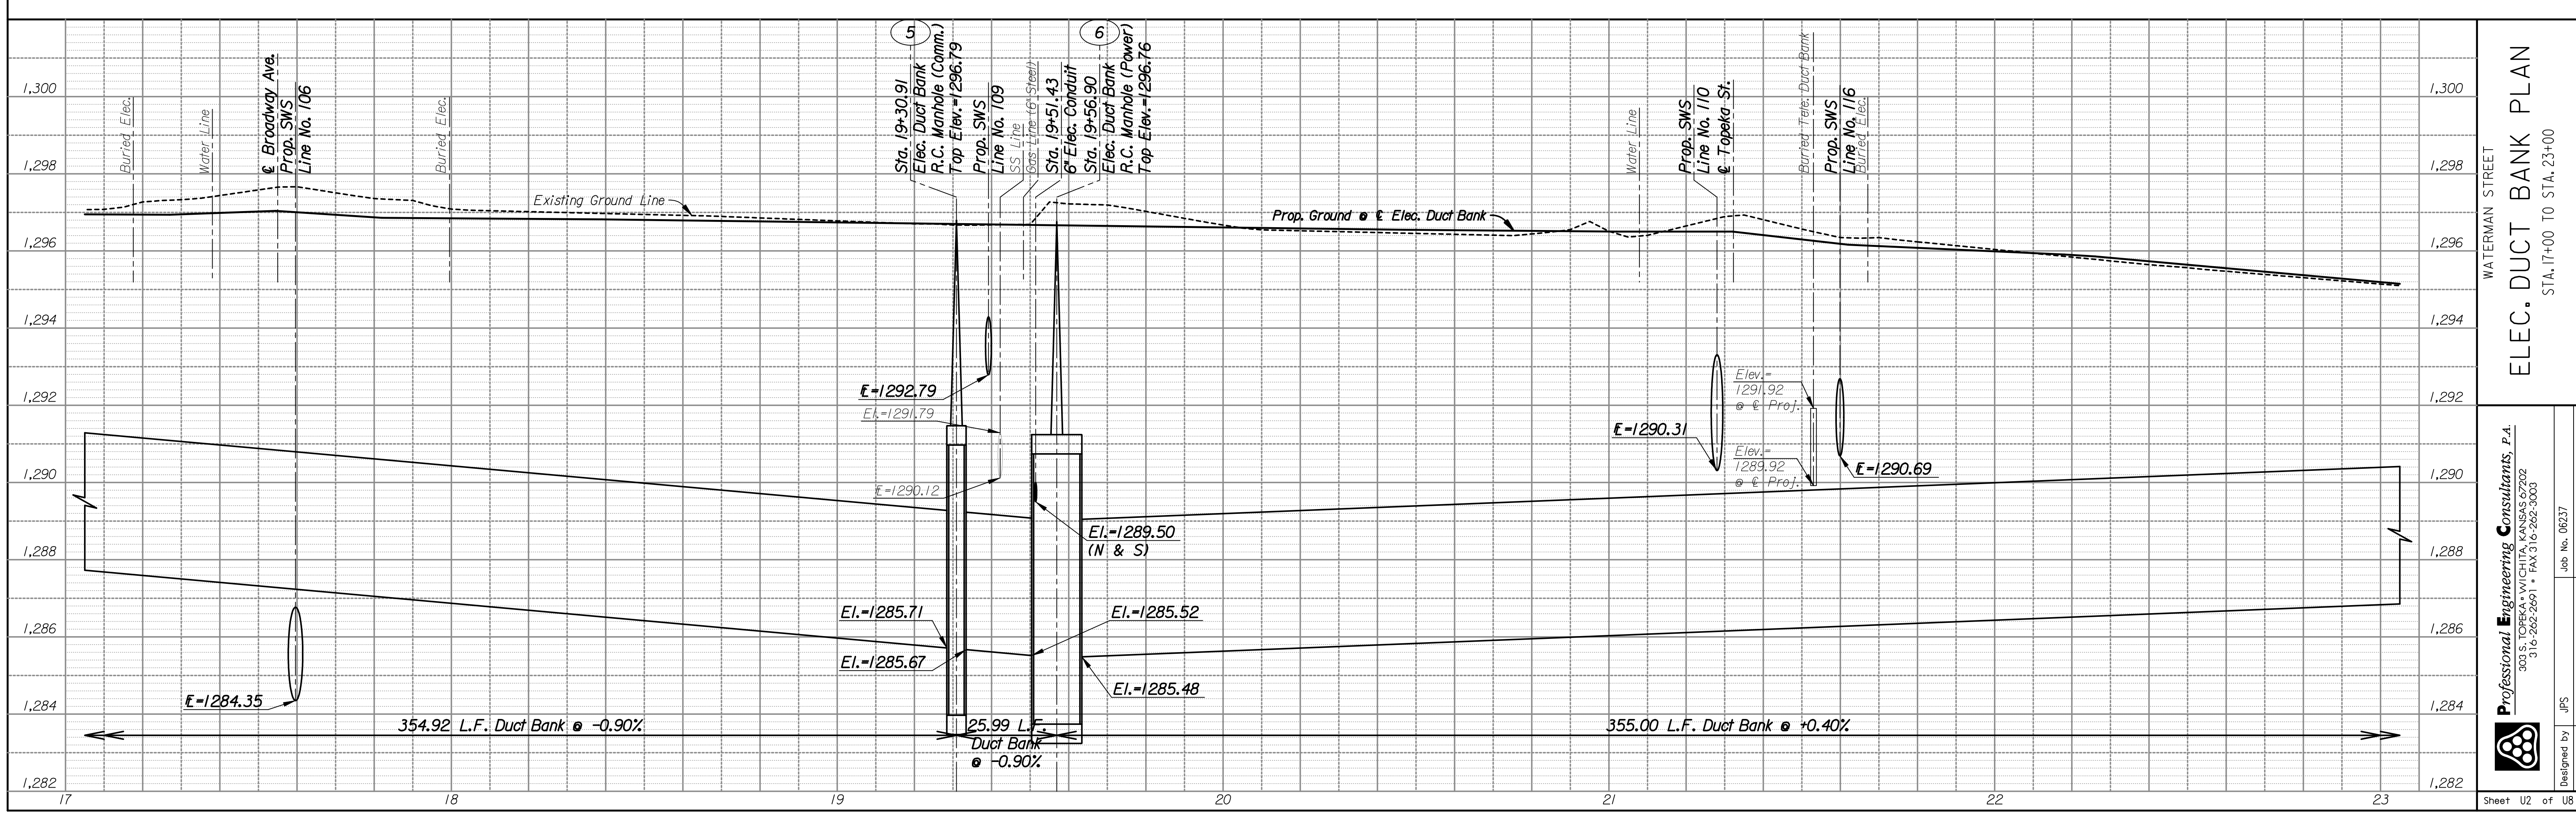


DSNR: JPS OPER: DRP SCALE: 1:2006/06237/PROFILE/06237-PR-DTBK-2.DGN LAST REV: 2-20-2007 BY: DRP

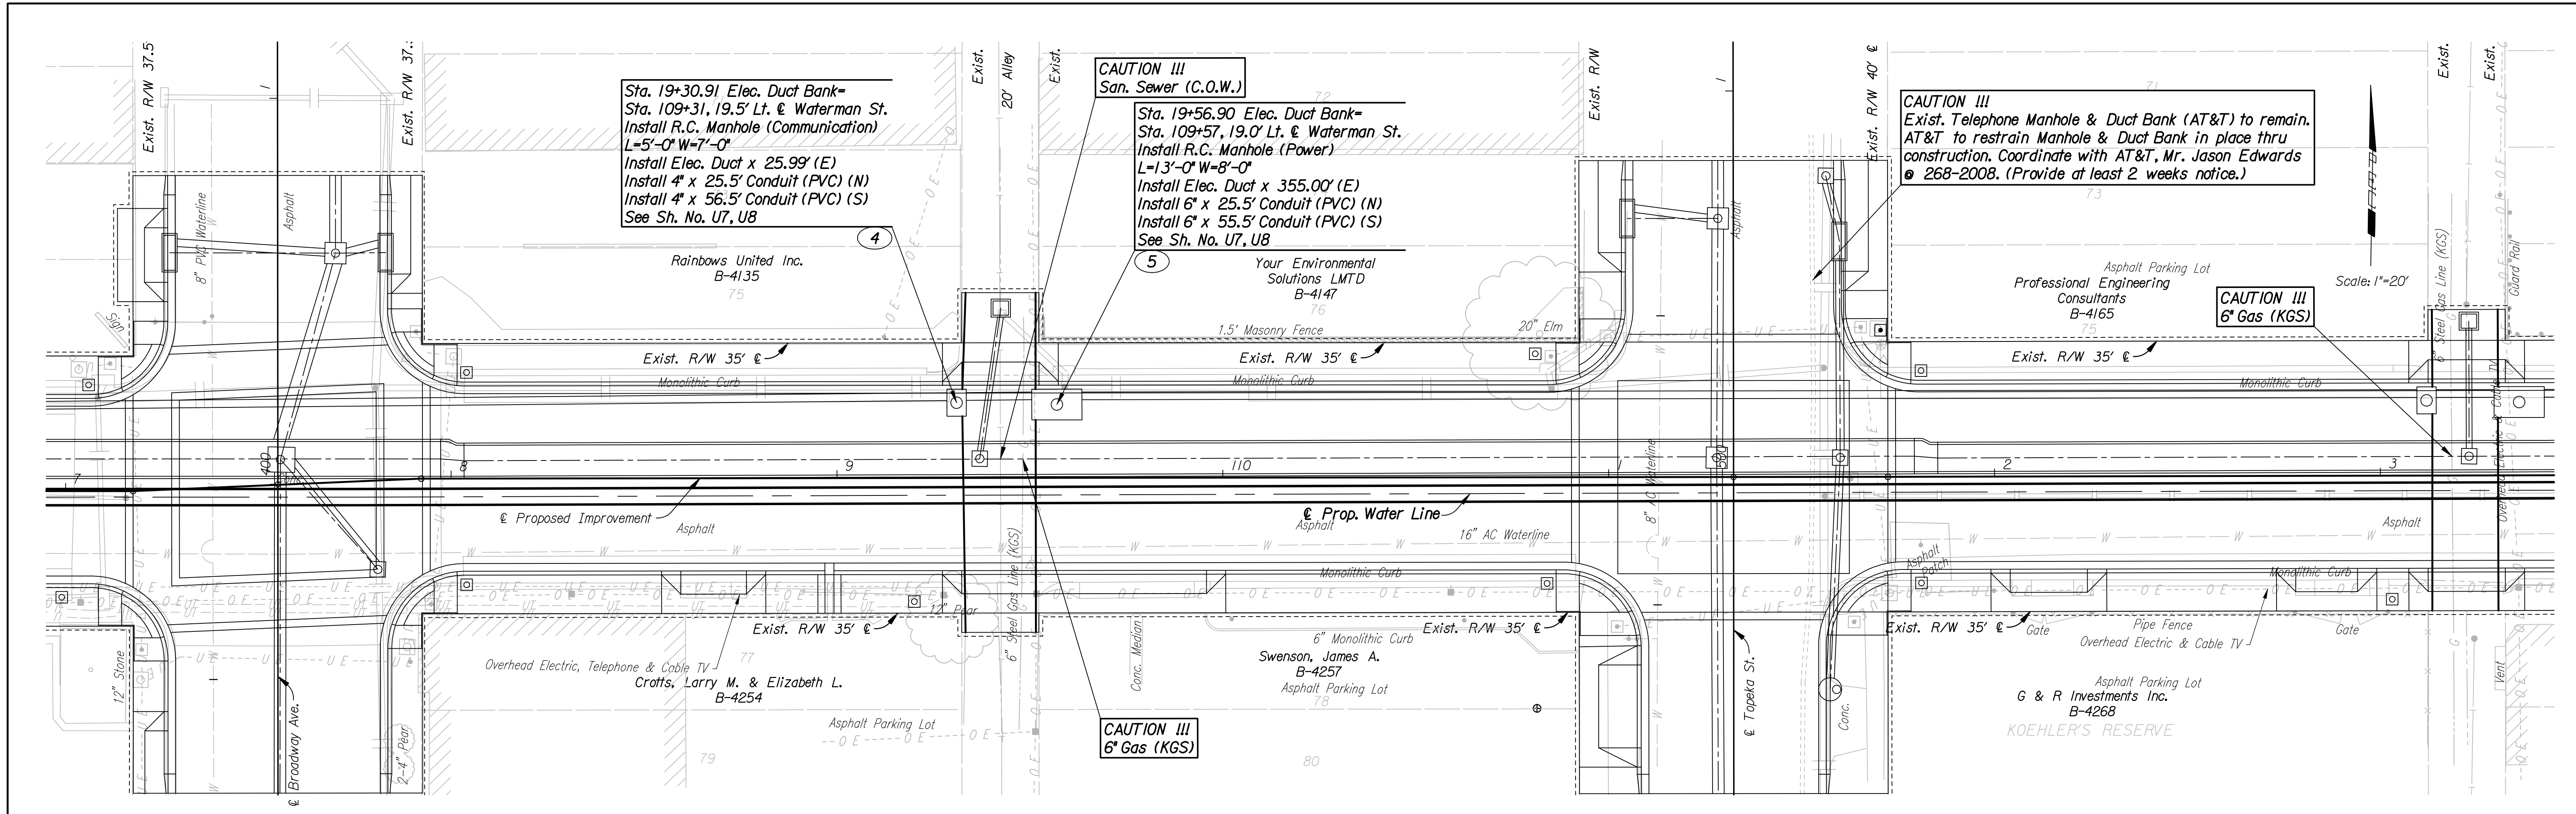

**ELEC. DUCT BANK PLAN**  
 STA. 17+00 TO STA. 23+00  
 Professional Engineering Consultants, P.A.  
 303 S. TOPEKA AVENUE, WICHITA, KANSAS 67202  
 316-262-2991 • FAX 316-262-0600  
 Job No. 06237 Date Feb., 2007  
 Designed by JPS  
 Drawn by DRP  
 Sheet U2 of U8  
 C.O.W. PROJ. NO. 468-84167