
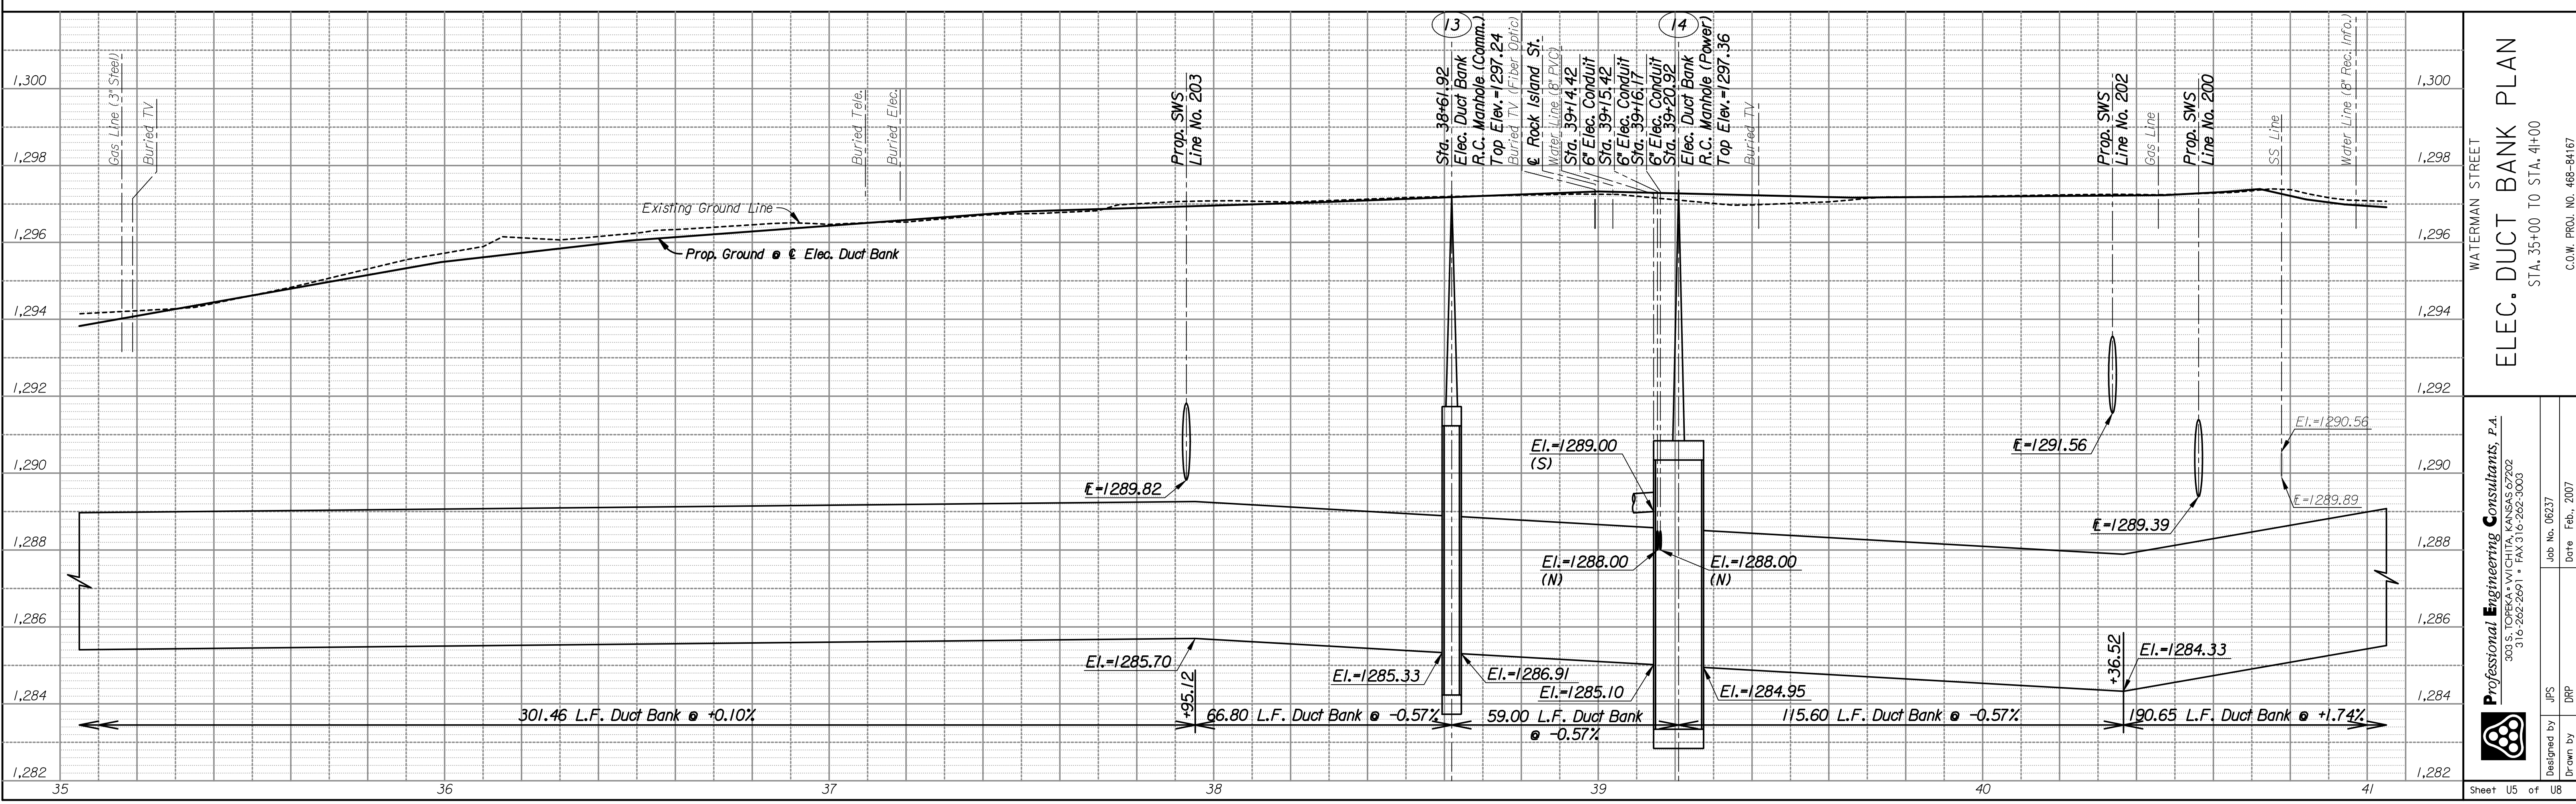


DSNR: JPS OPER: DRP SCALE: 1:2006/06237/PROFILE/06237-000-PR-DTBK-5.DGN 00-00-2006 14:00:04 LAST REV: 2-20-2007 BY: DRP

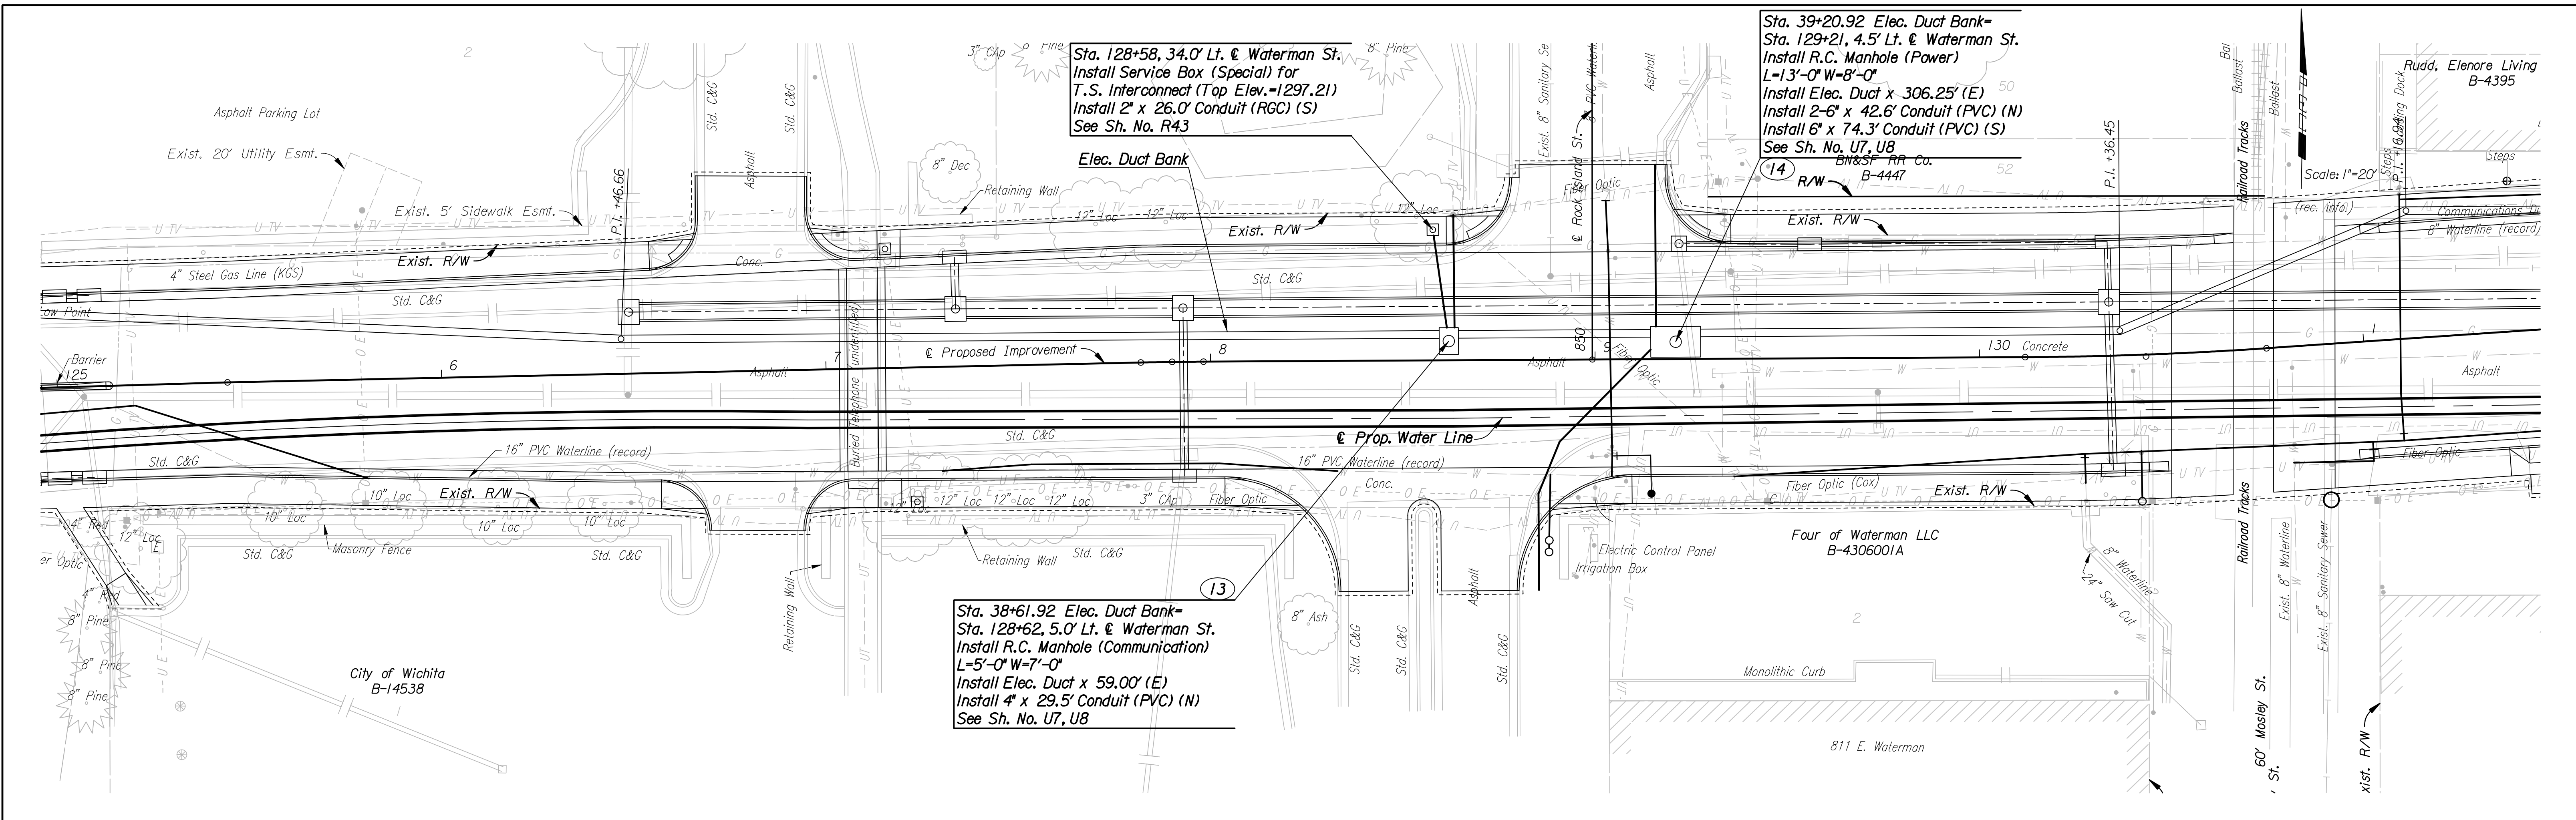

ELEC. DUCT BANK PLAN
 STA. 35+00 TO STA. 41+00

Professional Engineering Consultants, P.A.
 300 S. TOPEKA WICHITA, KANSAS 67202
 316-262-2991 FAX 316-262-9000

Job No. 06237 Date Feb., 2007
 Designed by JPS
 Drawn by DRP

Sheet U5 of U8
 C.O.W. PROJ. NO. 468-84167