
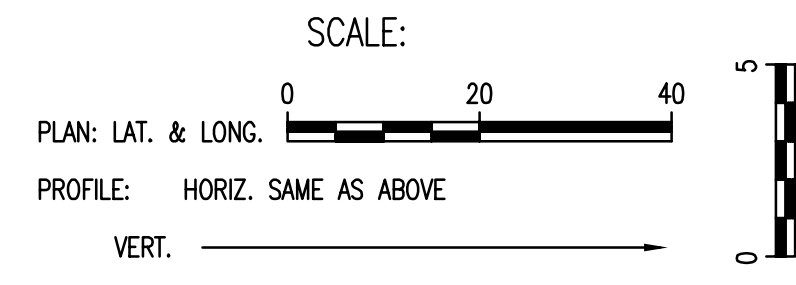


DATE	
BY	
CHECKED	
CHECKED	
PLAN	

DATE	
BY	
CHECKED	
CHECKED	
PROFILE	


Sowed 02-27-2007 9:51:54 AM by CSI
 Plot Scale 1:20 02-27-2007 11:17:02 AM by BEJ
 J:\SENTOU\2006\06237\2007-02-28 Final to COM\DWG\WB9-Line01

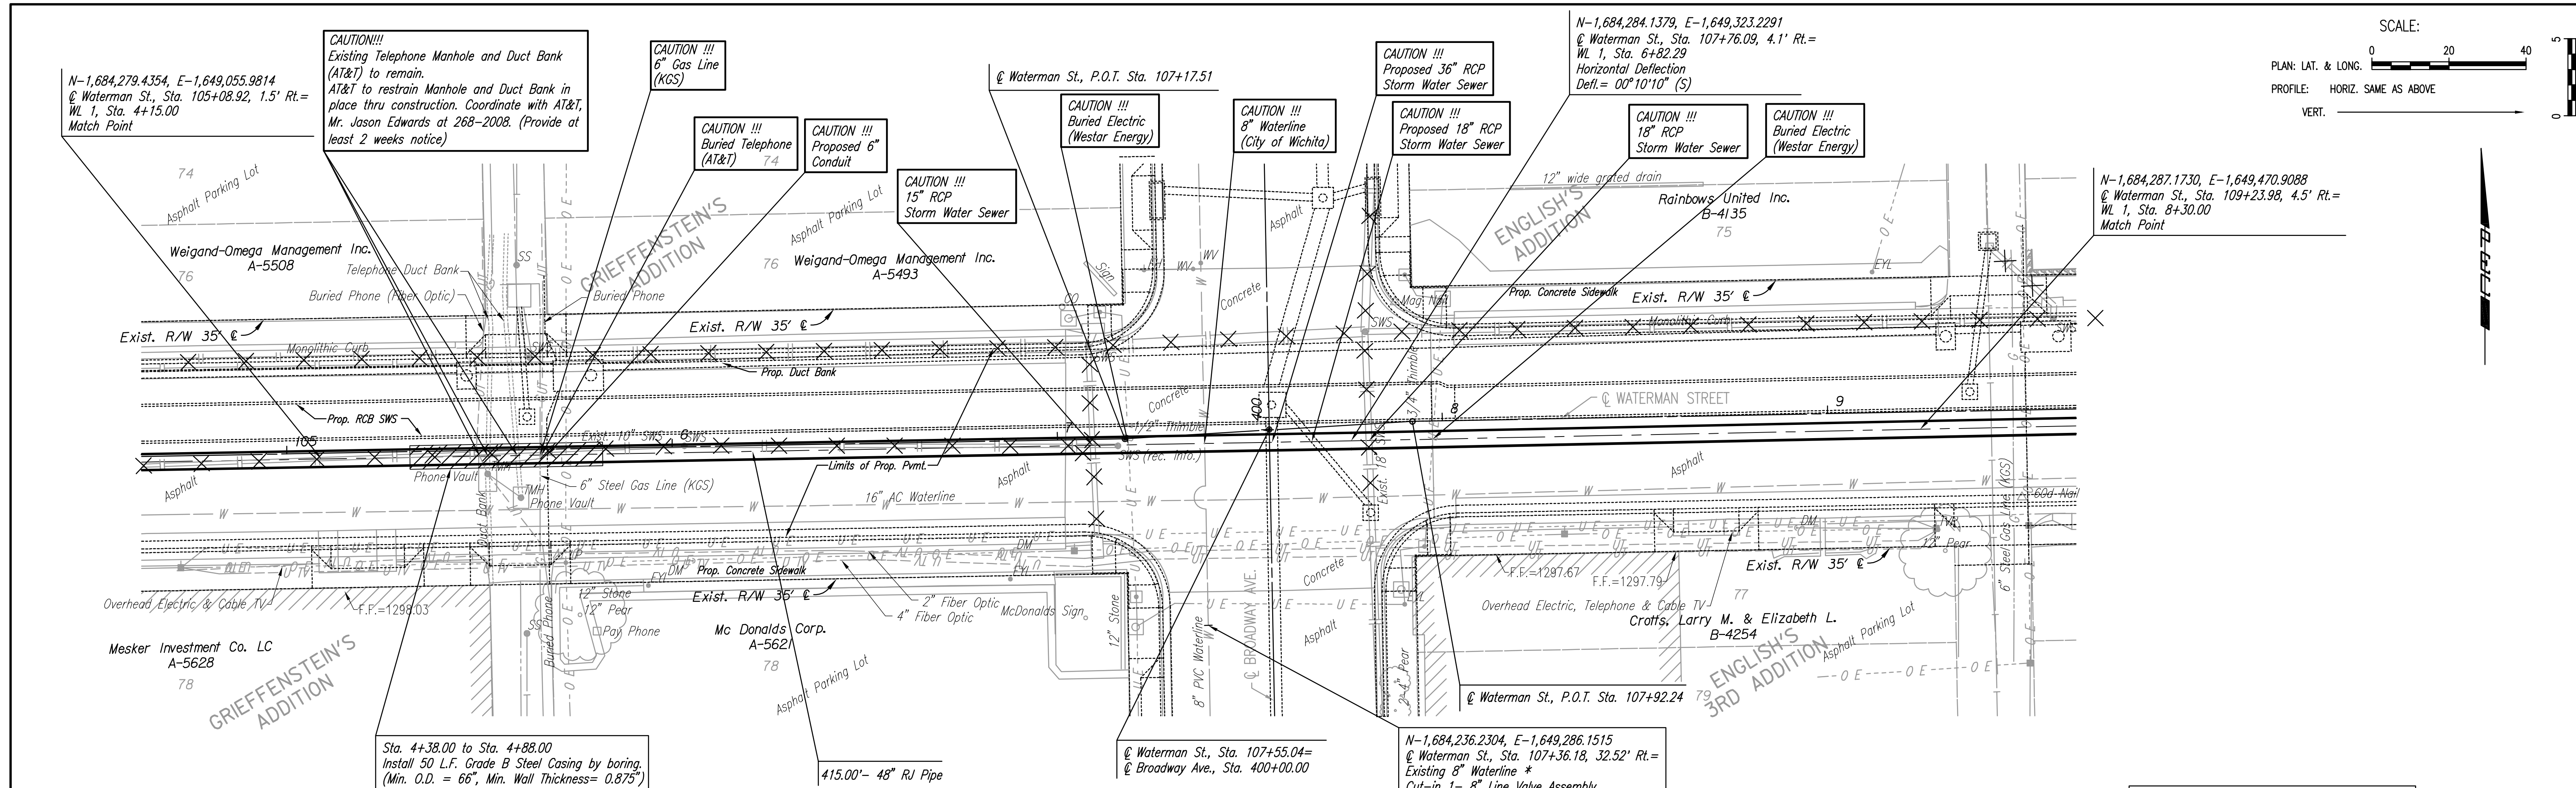

Unless noted otherwise, elevations shown are top of pipe

WATERLINE NO. 1

⊗ = Denotes Pipe to be removed. (See Paving and Storm Sewer Plans also.)

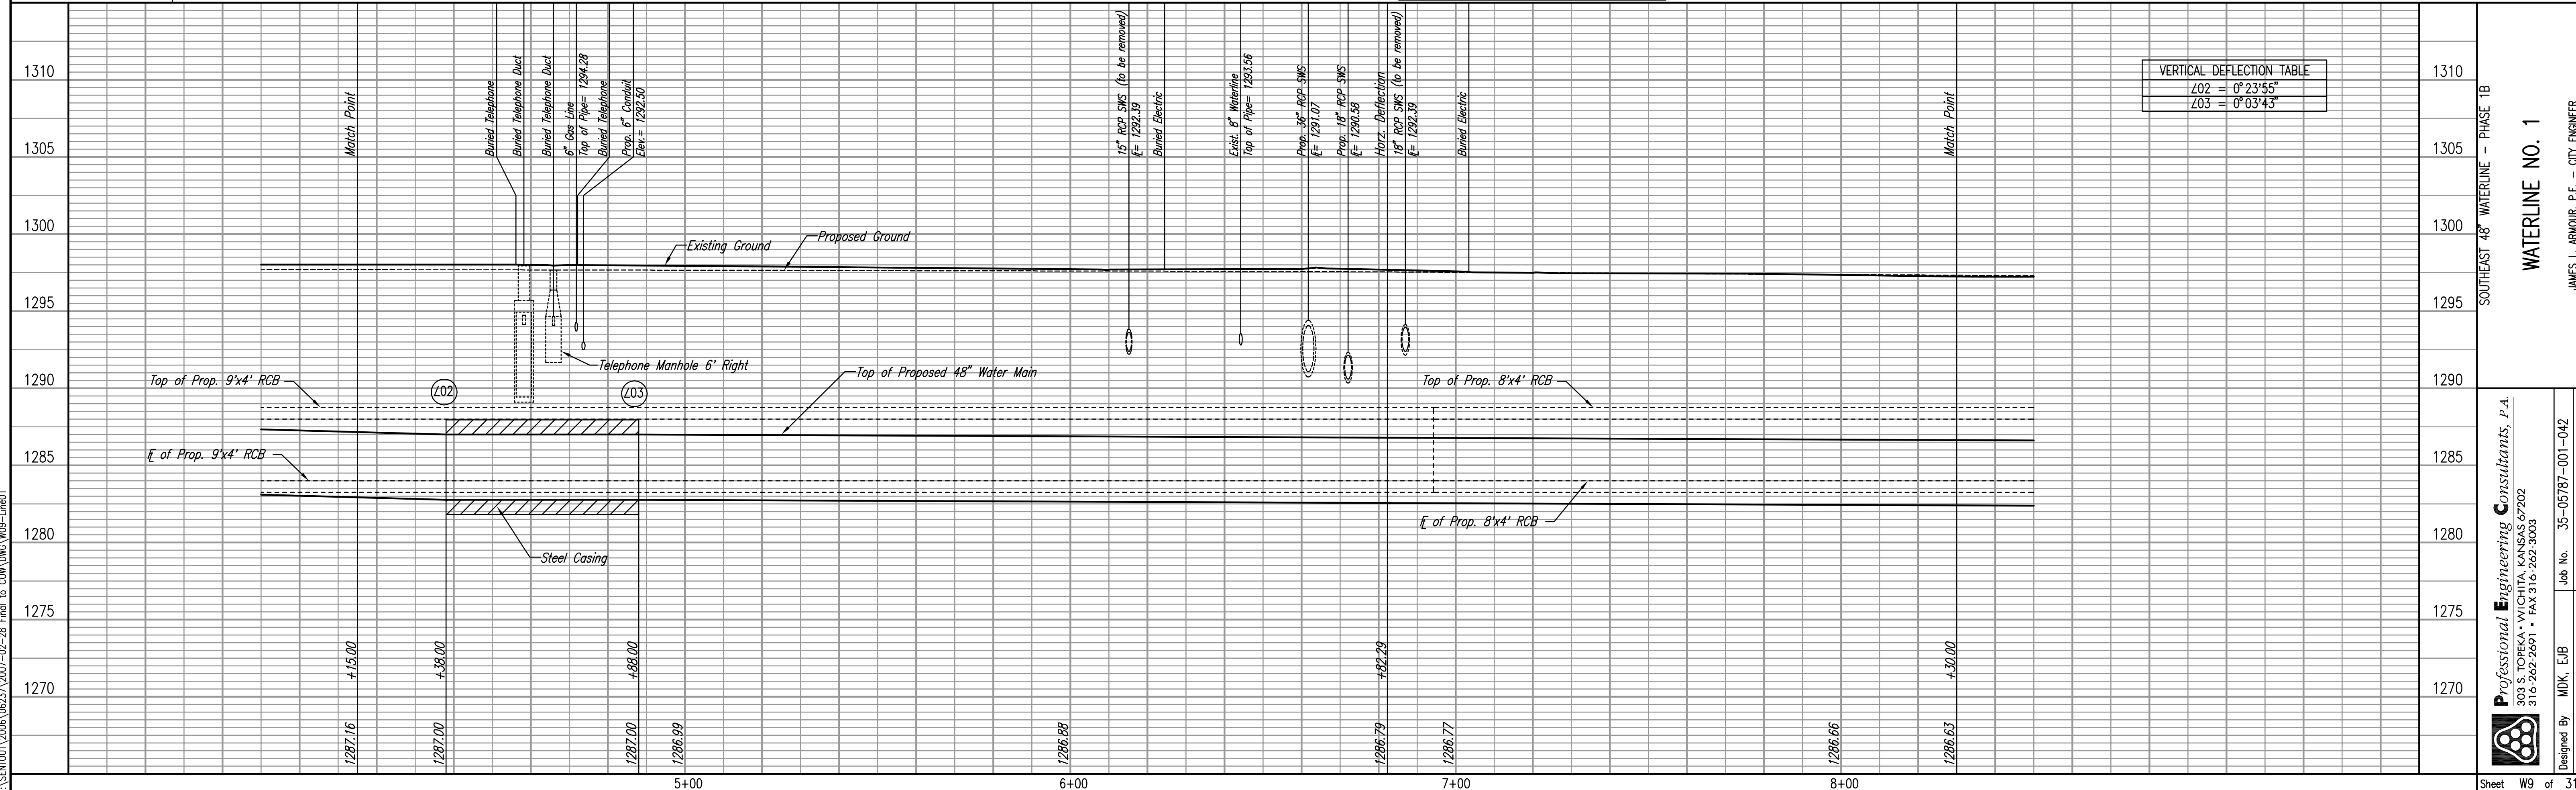

VERTICAL DEFLECTION TABLE

L02 = 0°23'55"
L03 = 0°03'43"

SOUTHEAST 48" WATERLINE - PHASE 1B

WATERLINE NO. 1

JAMES L. ARMOUR, P.E. - CITY ENGINEER
CITY OF WICHITA PROJECT NO. 448-90182

Professional Engineering Consultants, P.A.
303 S. TOPICKA AVENUE, WICHITA, KANSAS 67202
316.262.2691 • FAX 316.262.3003

Designed By MDK, EJB
Drawn By CSL

Job No. 35-05787-001-042
Date March 2006

Sheet W9 of 31