
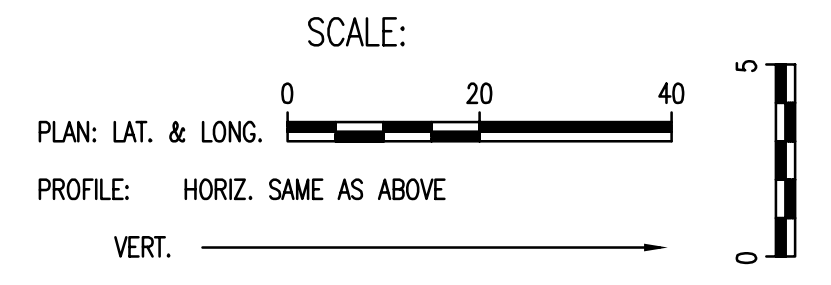


DATE	
BY	
CHECKED	
CHECKED	
PLAN	

DATE	
BY	
CHECKED	
CHECKED	
PROFILE	


02-27-2007 9:54:36 AM by CSI
 Plot Scale: 1:20 02-27-2007 11:04:48 AM by BEJ
 J:\SENTOU\2006\06237\2007-02-28 Final to COM\DWG\W11-1.dwg

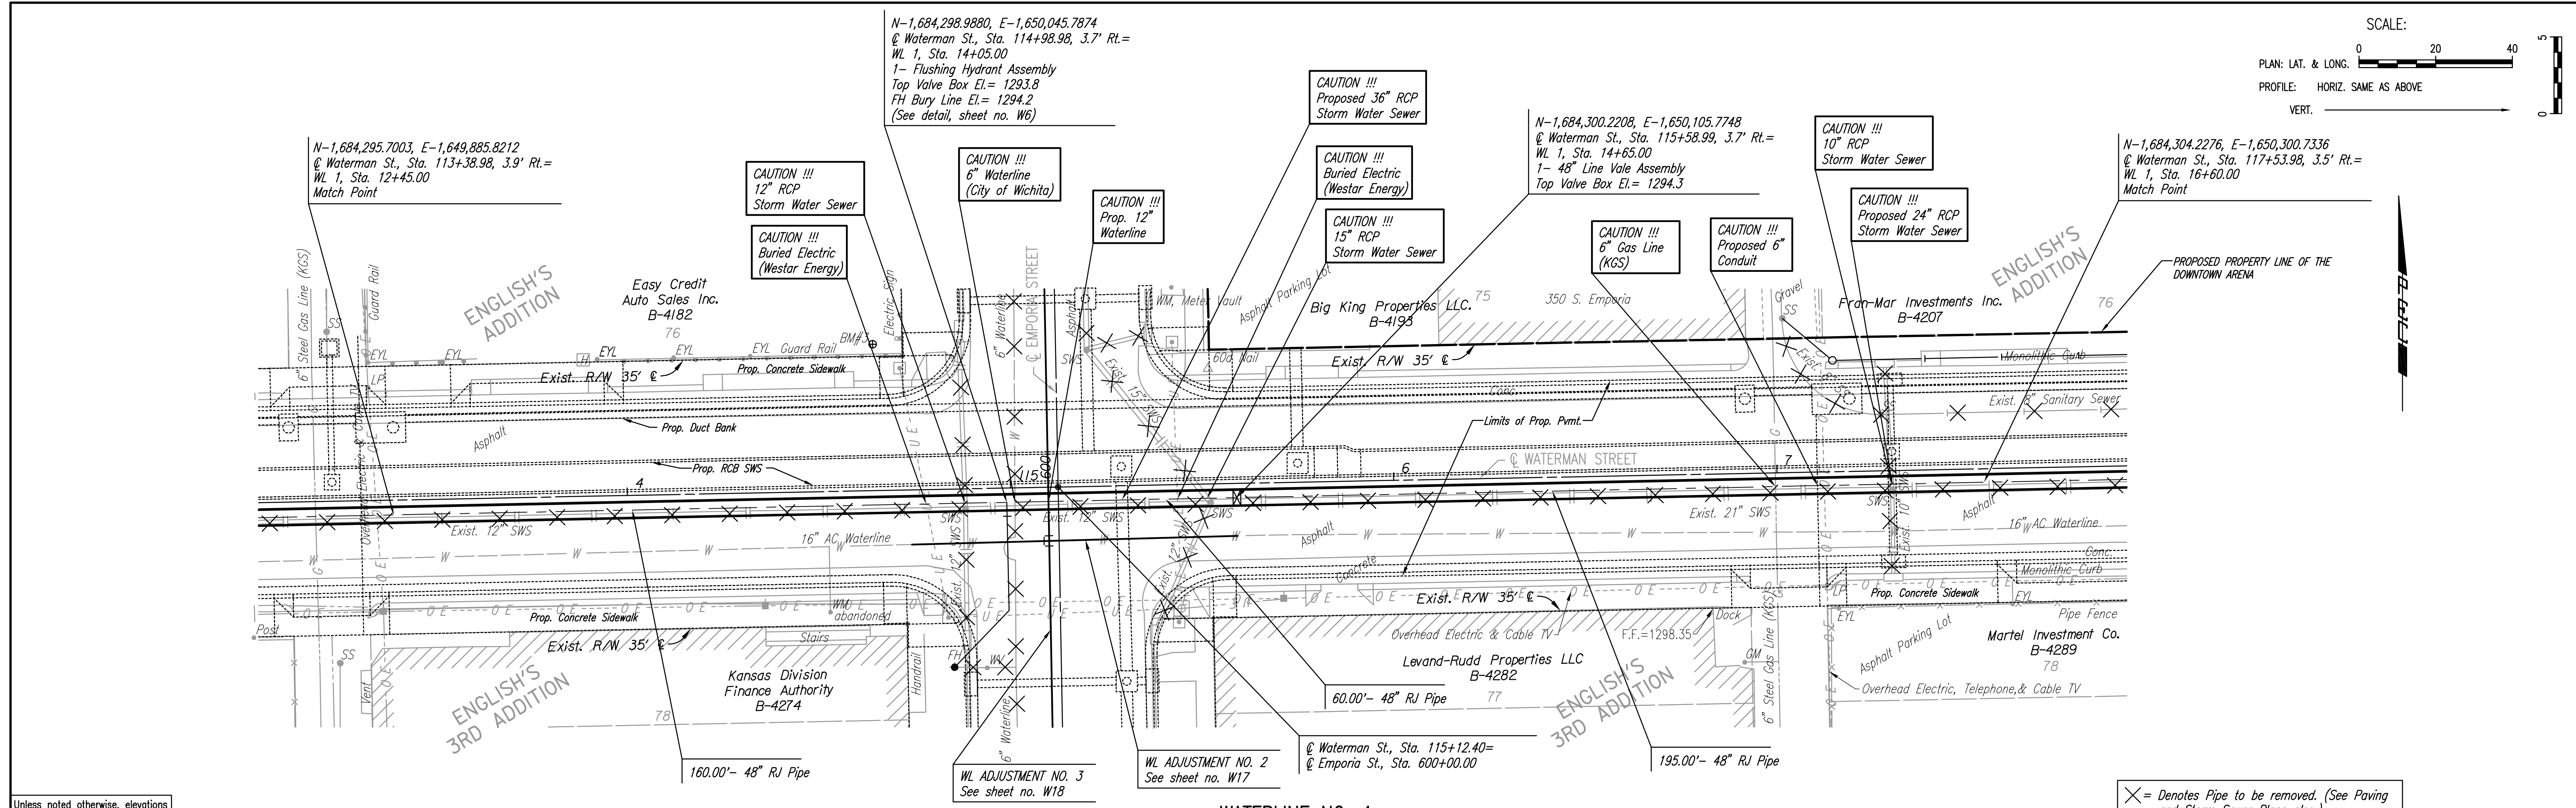

Unless noted otherwise, elevations shown are top of pipe

WATERLINE NO. 1

✕ = Denotes Pipe to be removed. (See Paving and Storm Sewer Plans also.)

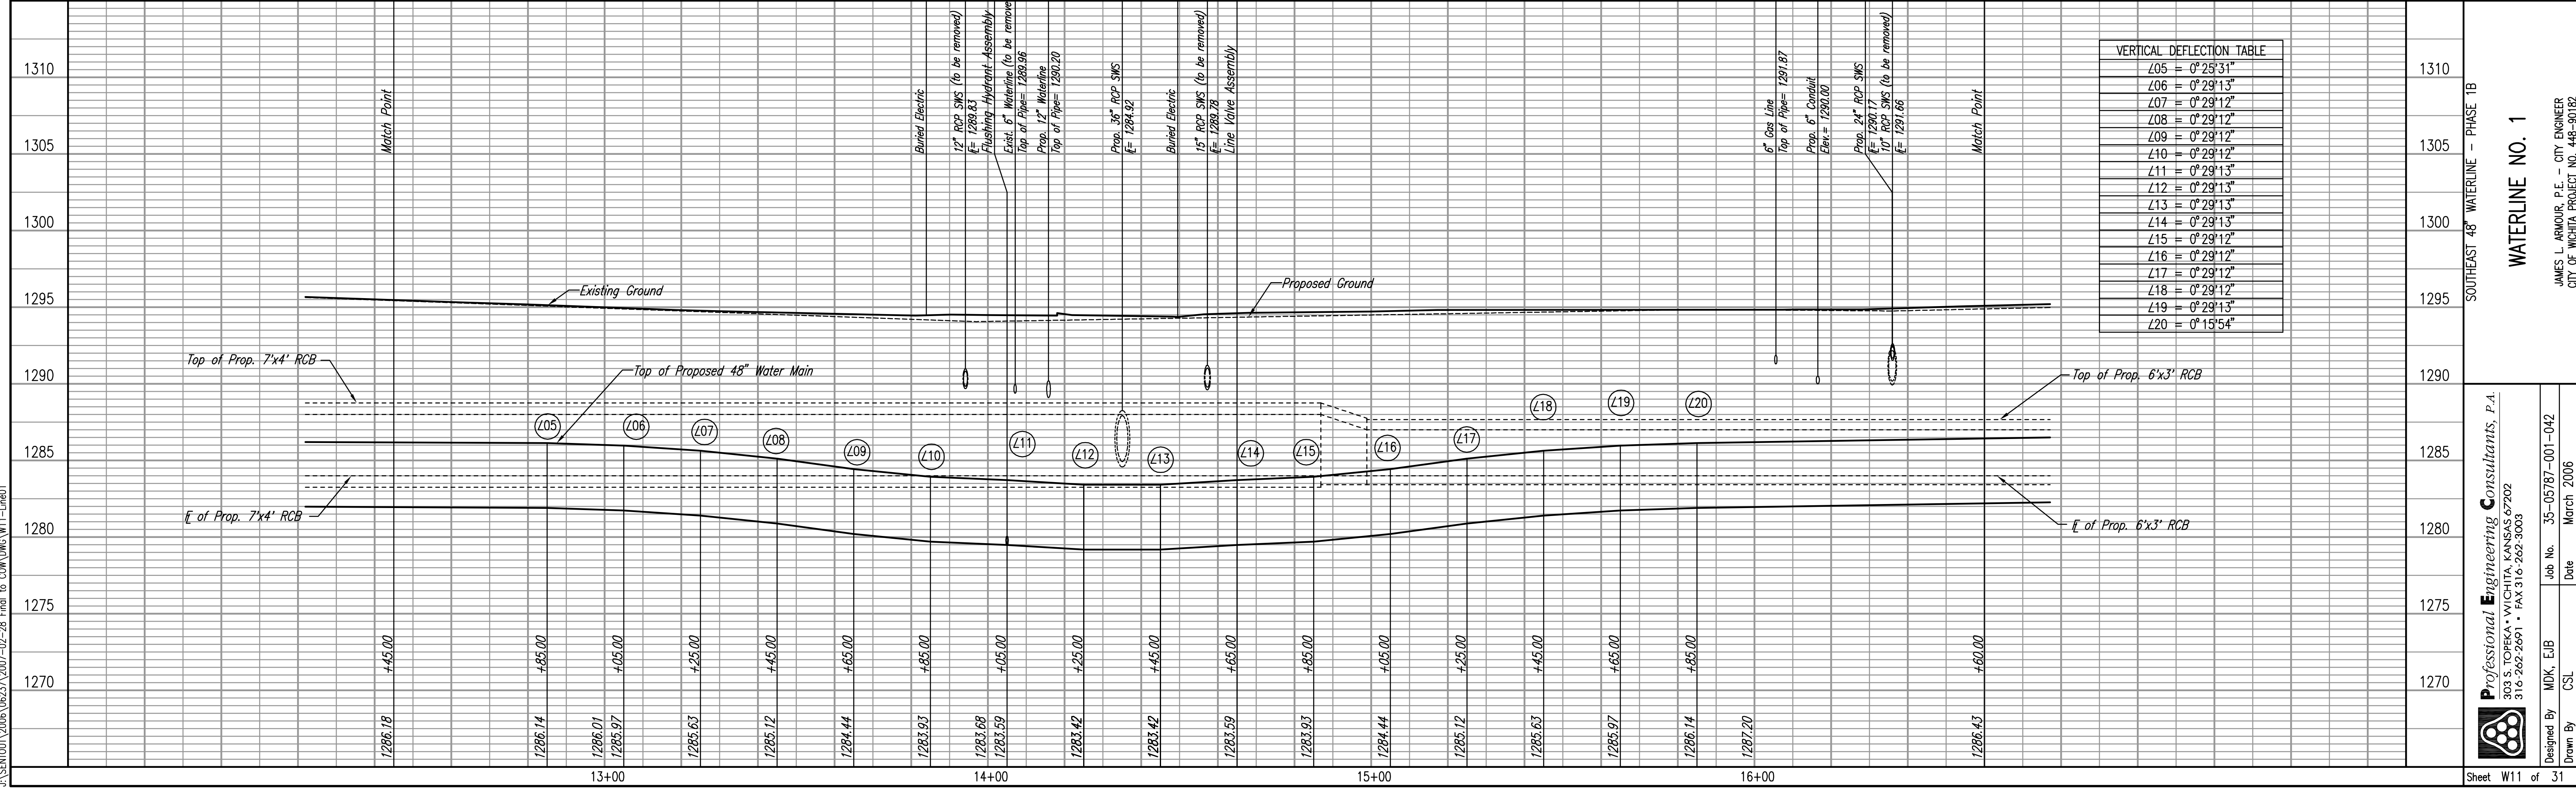

VERTICAL DEFLECTION TABLE	
L05	= 0° 25' 31"
L06	= 0° 29' 13"
L07	= 0° 29' 12"
L08	= 0° 29' 12"
L09	= 0° 29' 12"
L10	= 0° 29' 12"
L11	= 0° 29' 13"
L12	= 0° 29' 13"
L13	= 0° 29' 13"
L14	= 0° 29' 13"
L15	= 0° 29' 12"
L16	= 0° 29' 12"
L17	= 0° 29' 12"
L18	= 0° 29' 12"
L19	= 0° 29' 13"
L20	= 0° 15' 54"

SOUTH EAST 48" WATERLINE - PHASE 1B
WATERLINE NO. 1
 JAMES L. ARMOUR, P.E. - CITY ENGINEER
 CITY OF WICHITA PROJECT NO. 448-90182
 Professional Engineering Consultants, P.A.
 803 S. TOPKA WICHITA, KANSAS 67202
 316-262-2691 • FAX 316-262-3003
 Designed By MDK, EJB
 Drawn By CSL
 Job No. 35-05787-001-042
 Date March 2006
 Sheet W11 of 31