
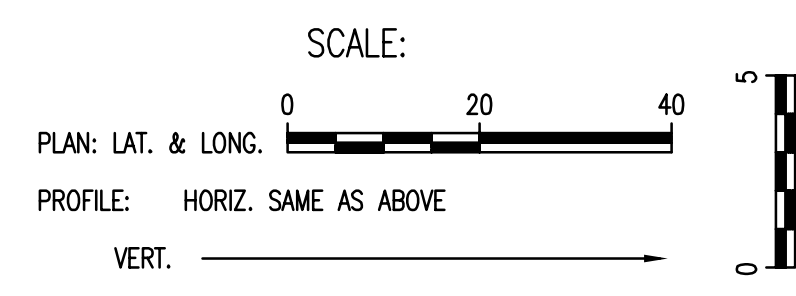



PLAN	CHECKED	CHECKED
BY		
DATE		

PROFILE	CHECKED	CHECKED
BY		
DATE		

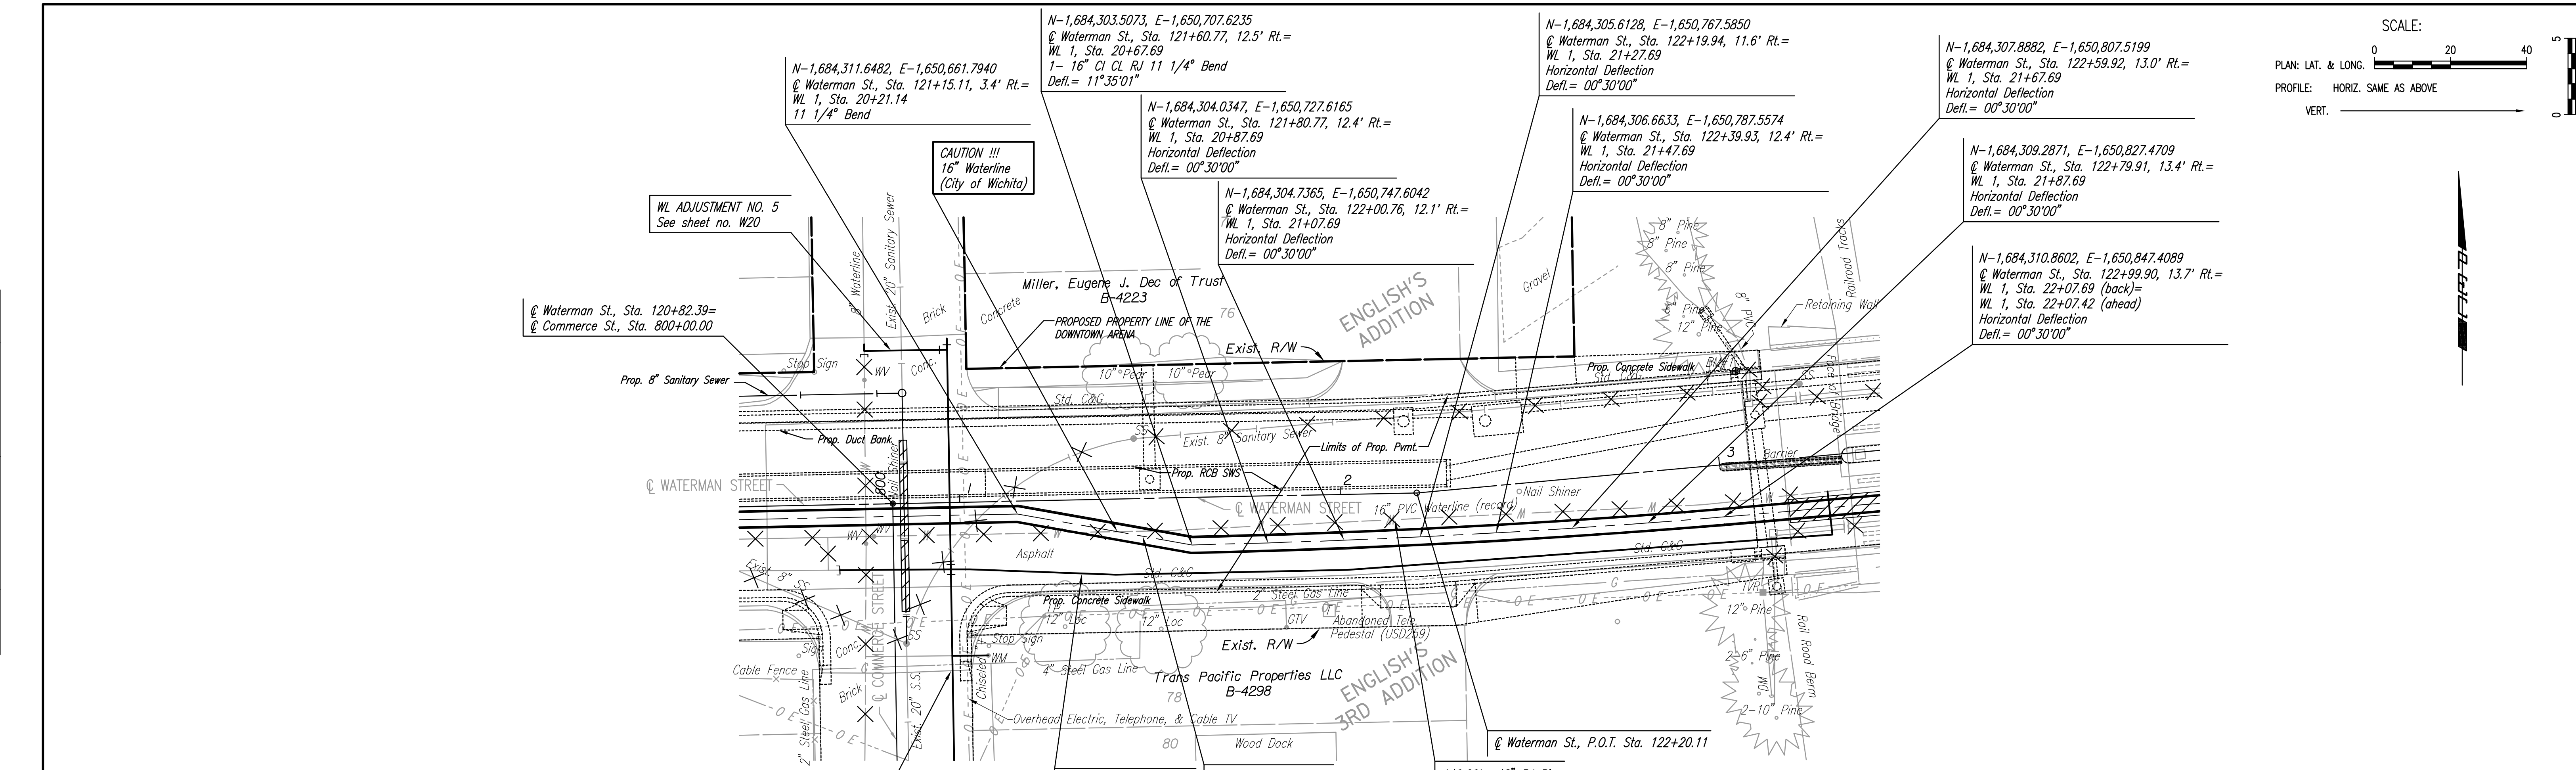

Unless noted otherwise, elevations shown are top of pipe

X = Denotes Pipe to be removed. (See Paving and Storm Sewer Plans also.)

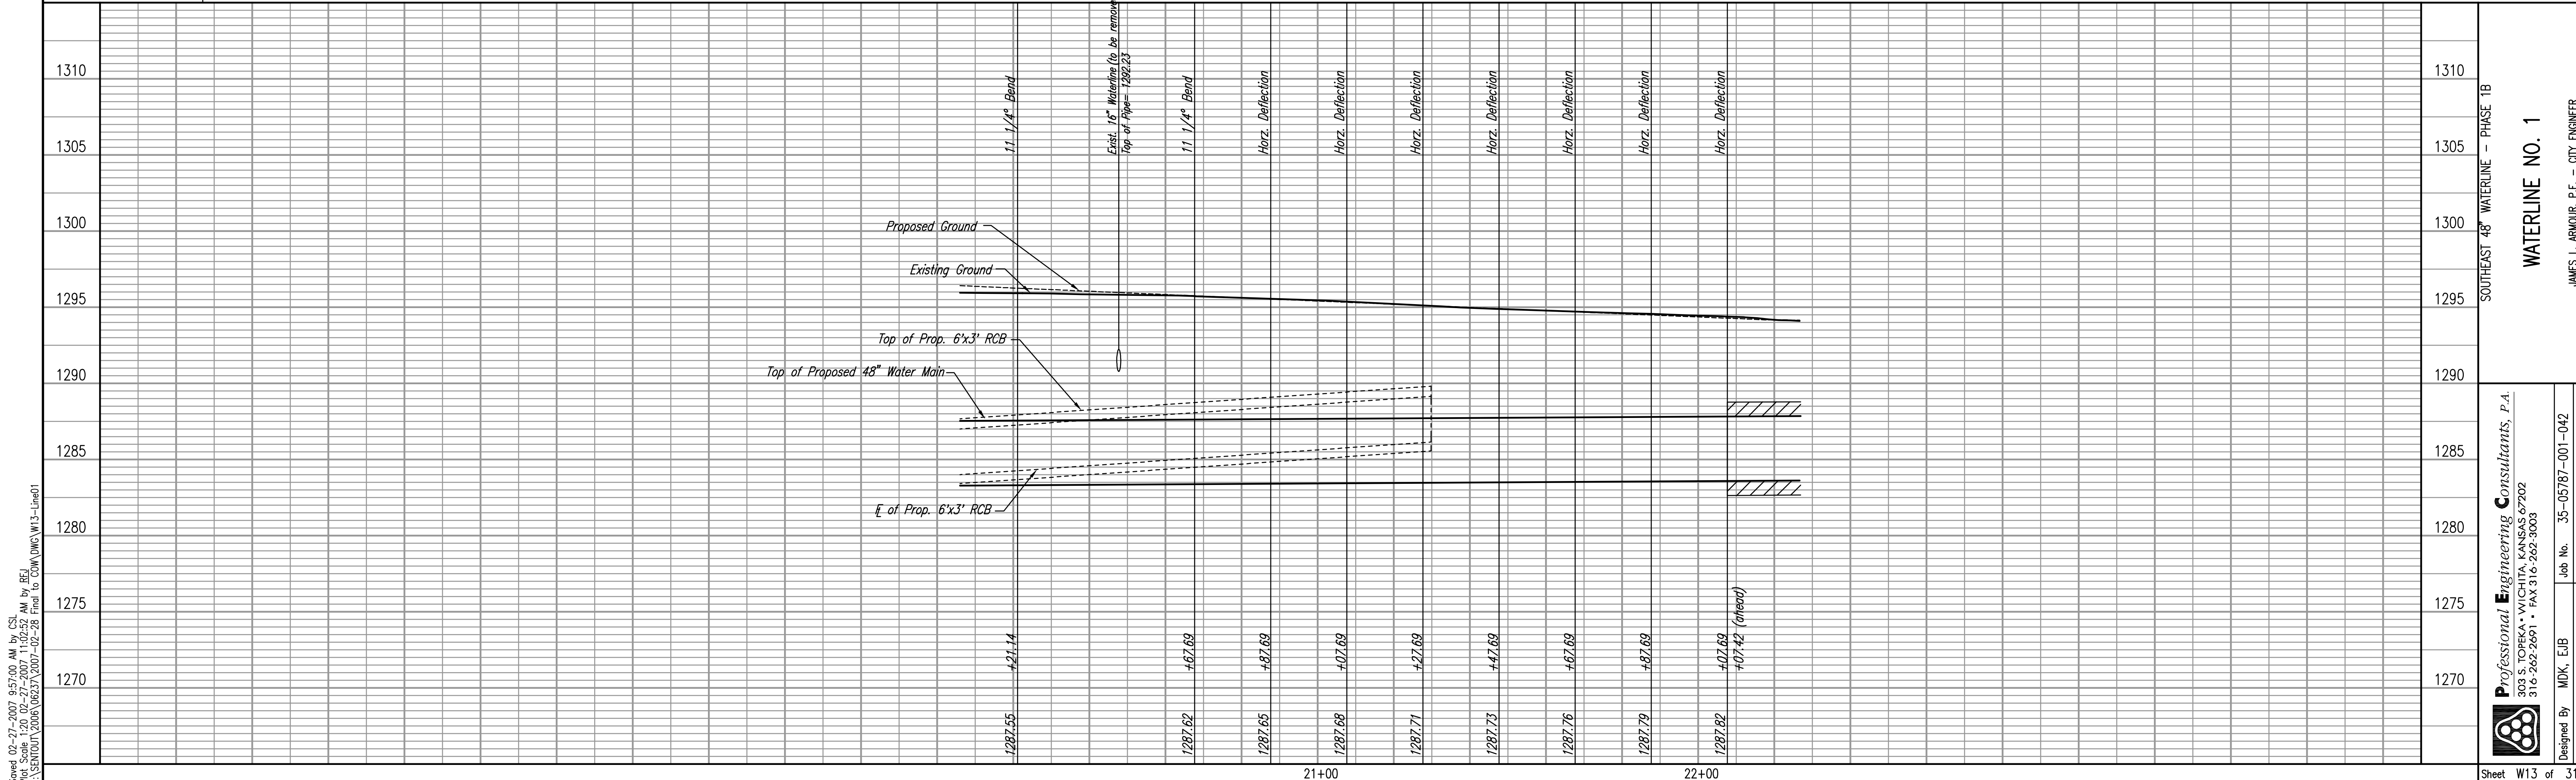

Drawn 02-27-2007 9:57:00 AM by CSI
 Plot Scale 1:20 02-27-2007 11:02:52 AM by BEJ
 J:\SENTOU\2006\06237\2007-02-28 Final to COM\DWG\W13-1.dwg

WATERLINE NO. 1

SOUTHEAST 48" WATERLINE - PHASE 1B

Professional Engineering Consultants, P.A.
 803 S. TOPICKA AVENUE, KANSAS CITY, MO 64108
 316.262.2691 • FAX 316.262.3008

Designed By MDK, EJB
 Drawn By CSL

Job No. 35-05787-001-042
 Date March 2006

JAMES L. ARMOUR, P.E. - CITY ENGINEER
 CITY OF WICHITA PROJECT NO. 448-90182

Sheet W13 of 31