
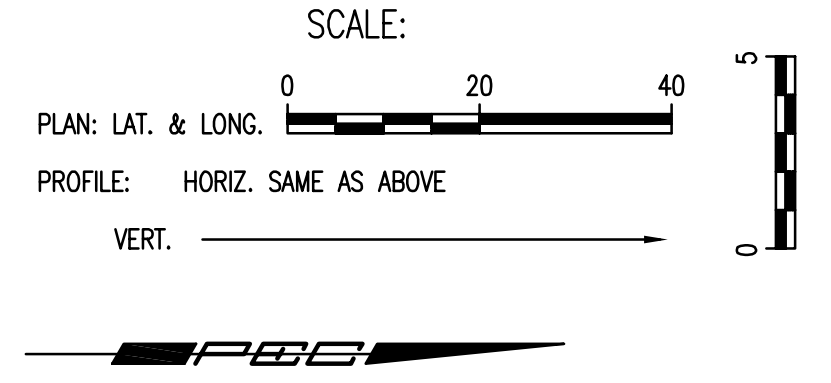


PLAN	CHECKED	CHECKED
BY		
DATE		


PROFILE	CHECKED	CHECKED
BY		
DATE		

Saved: 02-27-2007 10:20:30 AM by CSI
 Plot Scale: 1:20 02-27-2007 10:56:39 AM by BEJ
 J:\SENTOU\2006\06227\2007-02-28 Final to COM\DWG\W25-WaterlineAdjust10

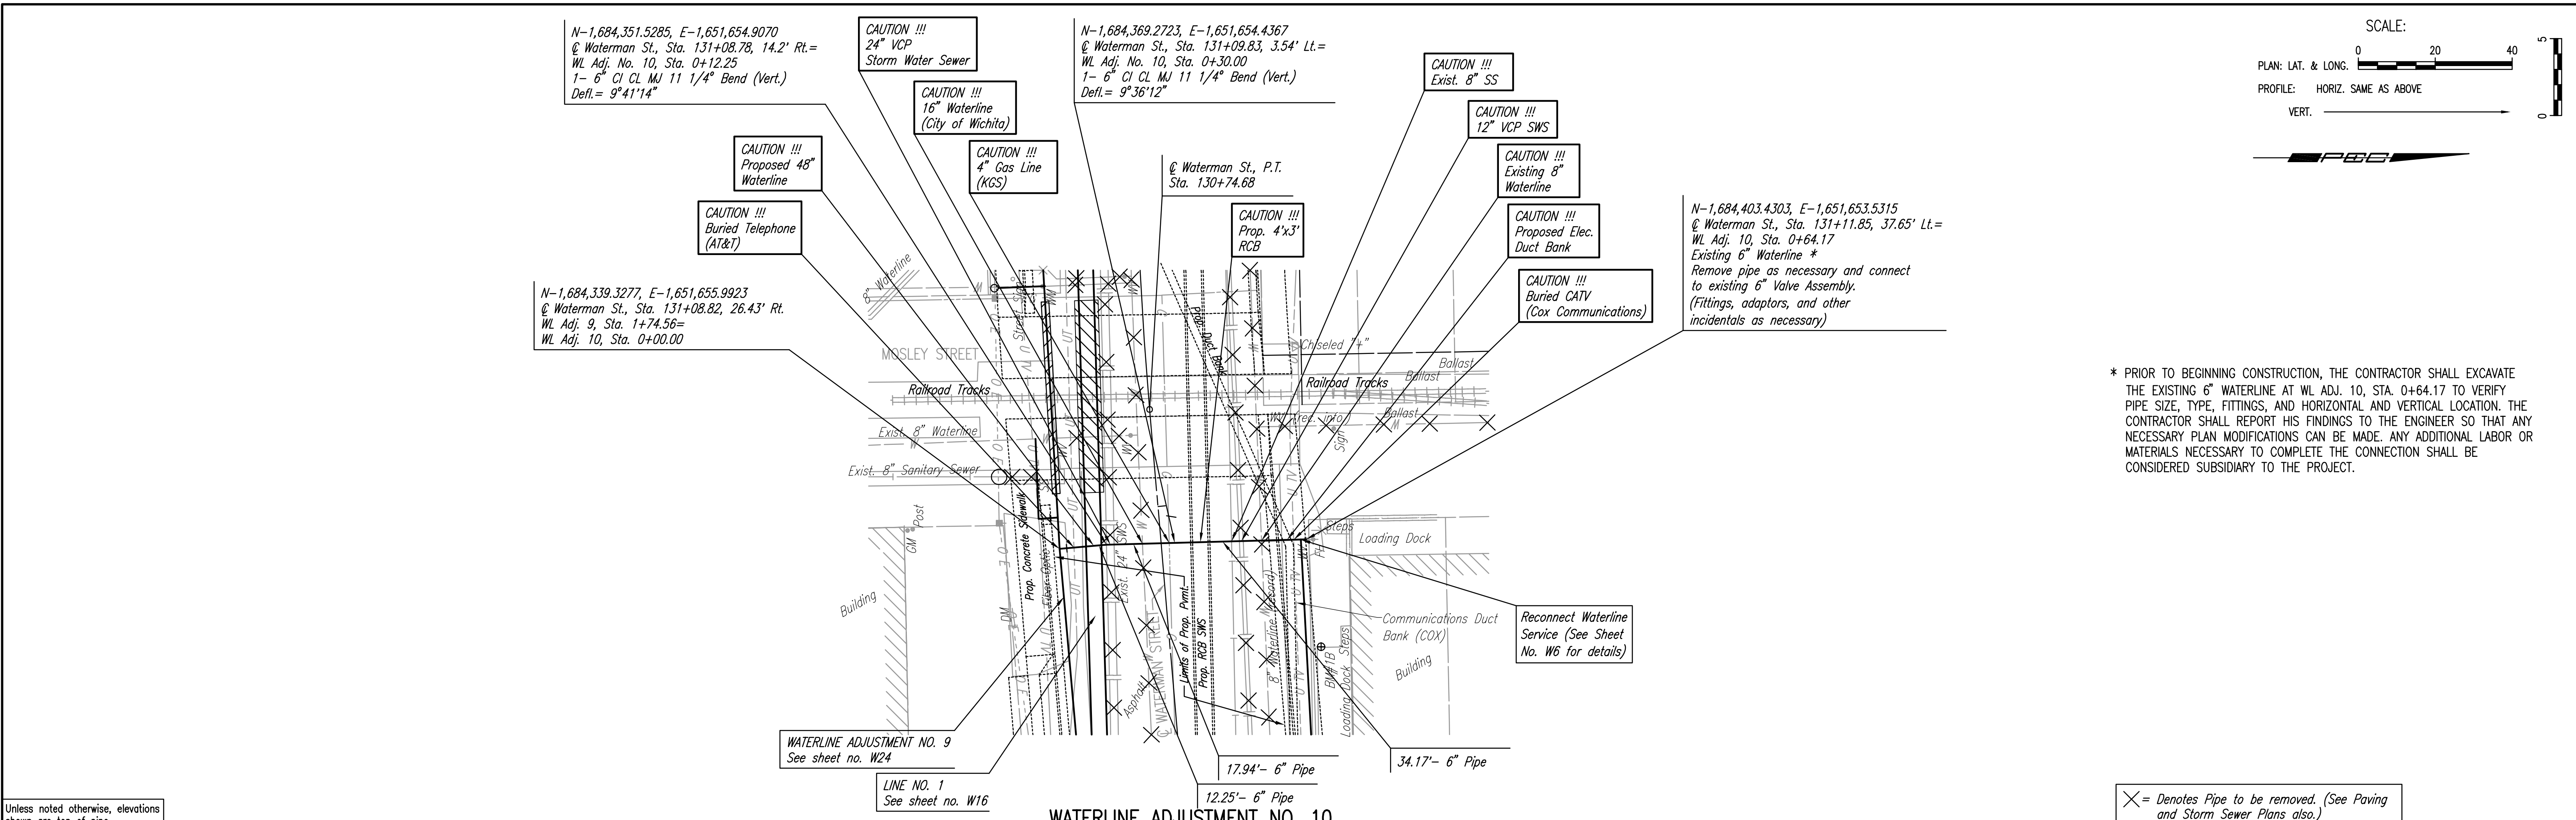

Unless noted otherwise, elevations shown are top of pipe

X = Denotes Pipe to be removed. (See Paving and Storm Sewer Plans also.)

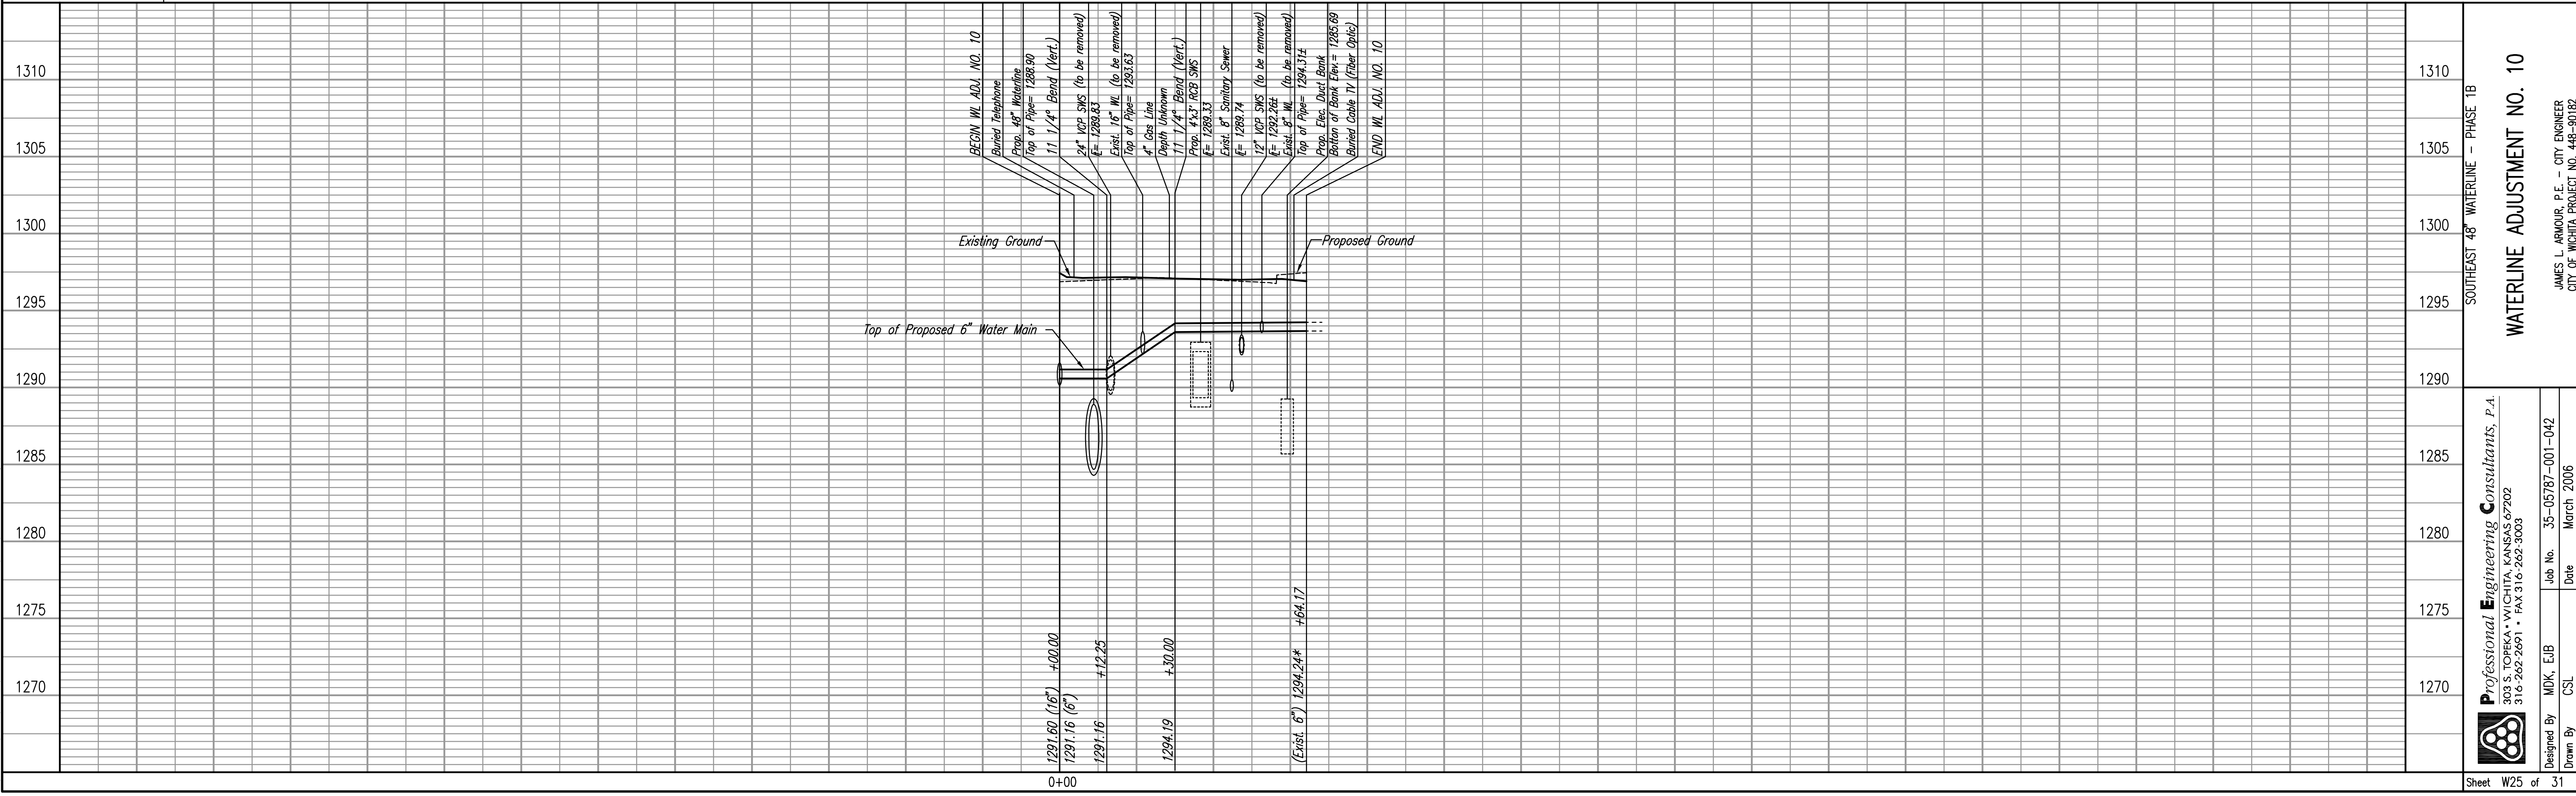

SOUTHEAST 48" WATERLINE - PHASE 1B
WATERLINE ADJUSTMENT NO. 10
 JAMES L. ARMOUR, P.E. - CITY ENGINEER
 CITY OF WICHITA PROJECT NO. 448-90182

Professional Engineering Consultants, P.A.
 803 S. TOPICKA AVENUE, WICHITA, KANSAS 67202
 316-262-2691 • FAX 316-262-3008

Designed By: MDK, EJB
 Drawn By: CSL

Job No.: 35-05787-001-042
 Date: March 2006

Sheet W25 of 31