


SCALE:
1:200 HORIZONTAL
1:40 VERTICAL

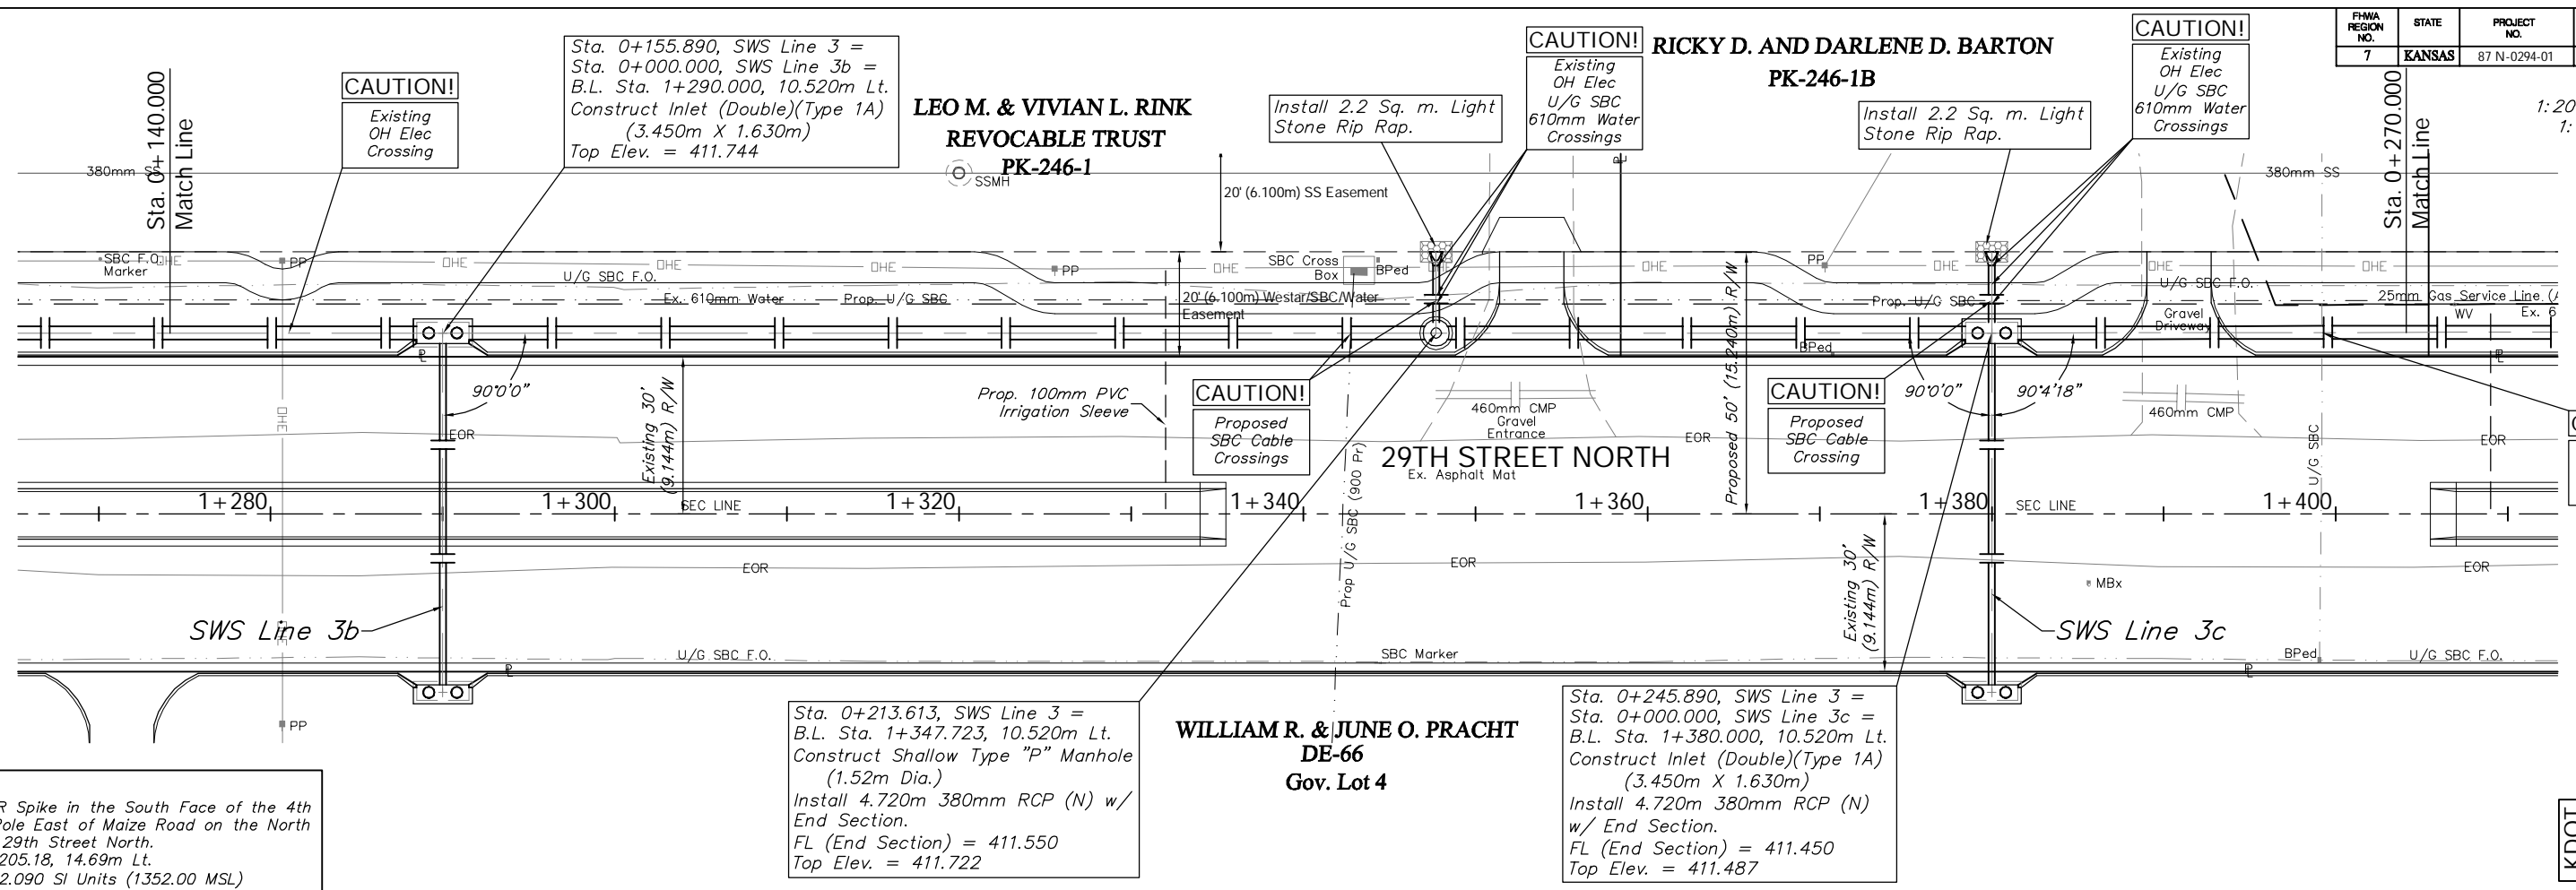

BENCHMARK:
BM #3 - Small RR Spike in the South Face of the 4th Power Pole East of Maize Road on the North Side of 29th Street North.
Sta. 1+205.18, 14.69m Lt.
Elev. 412.090 SI Units (1352.00 MSL)

