


STATE	PROJECT NO.	YEAR	SHEET NO.	SHEETS
KANSAS	87 N-0307-01	2006	72	89

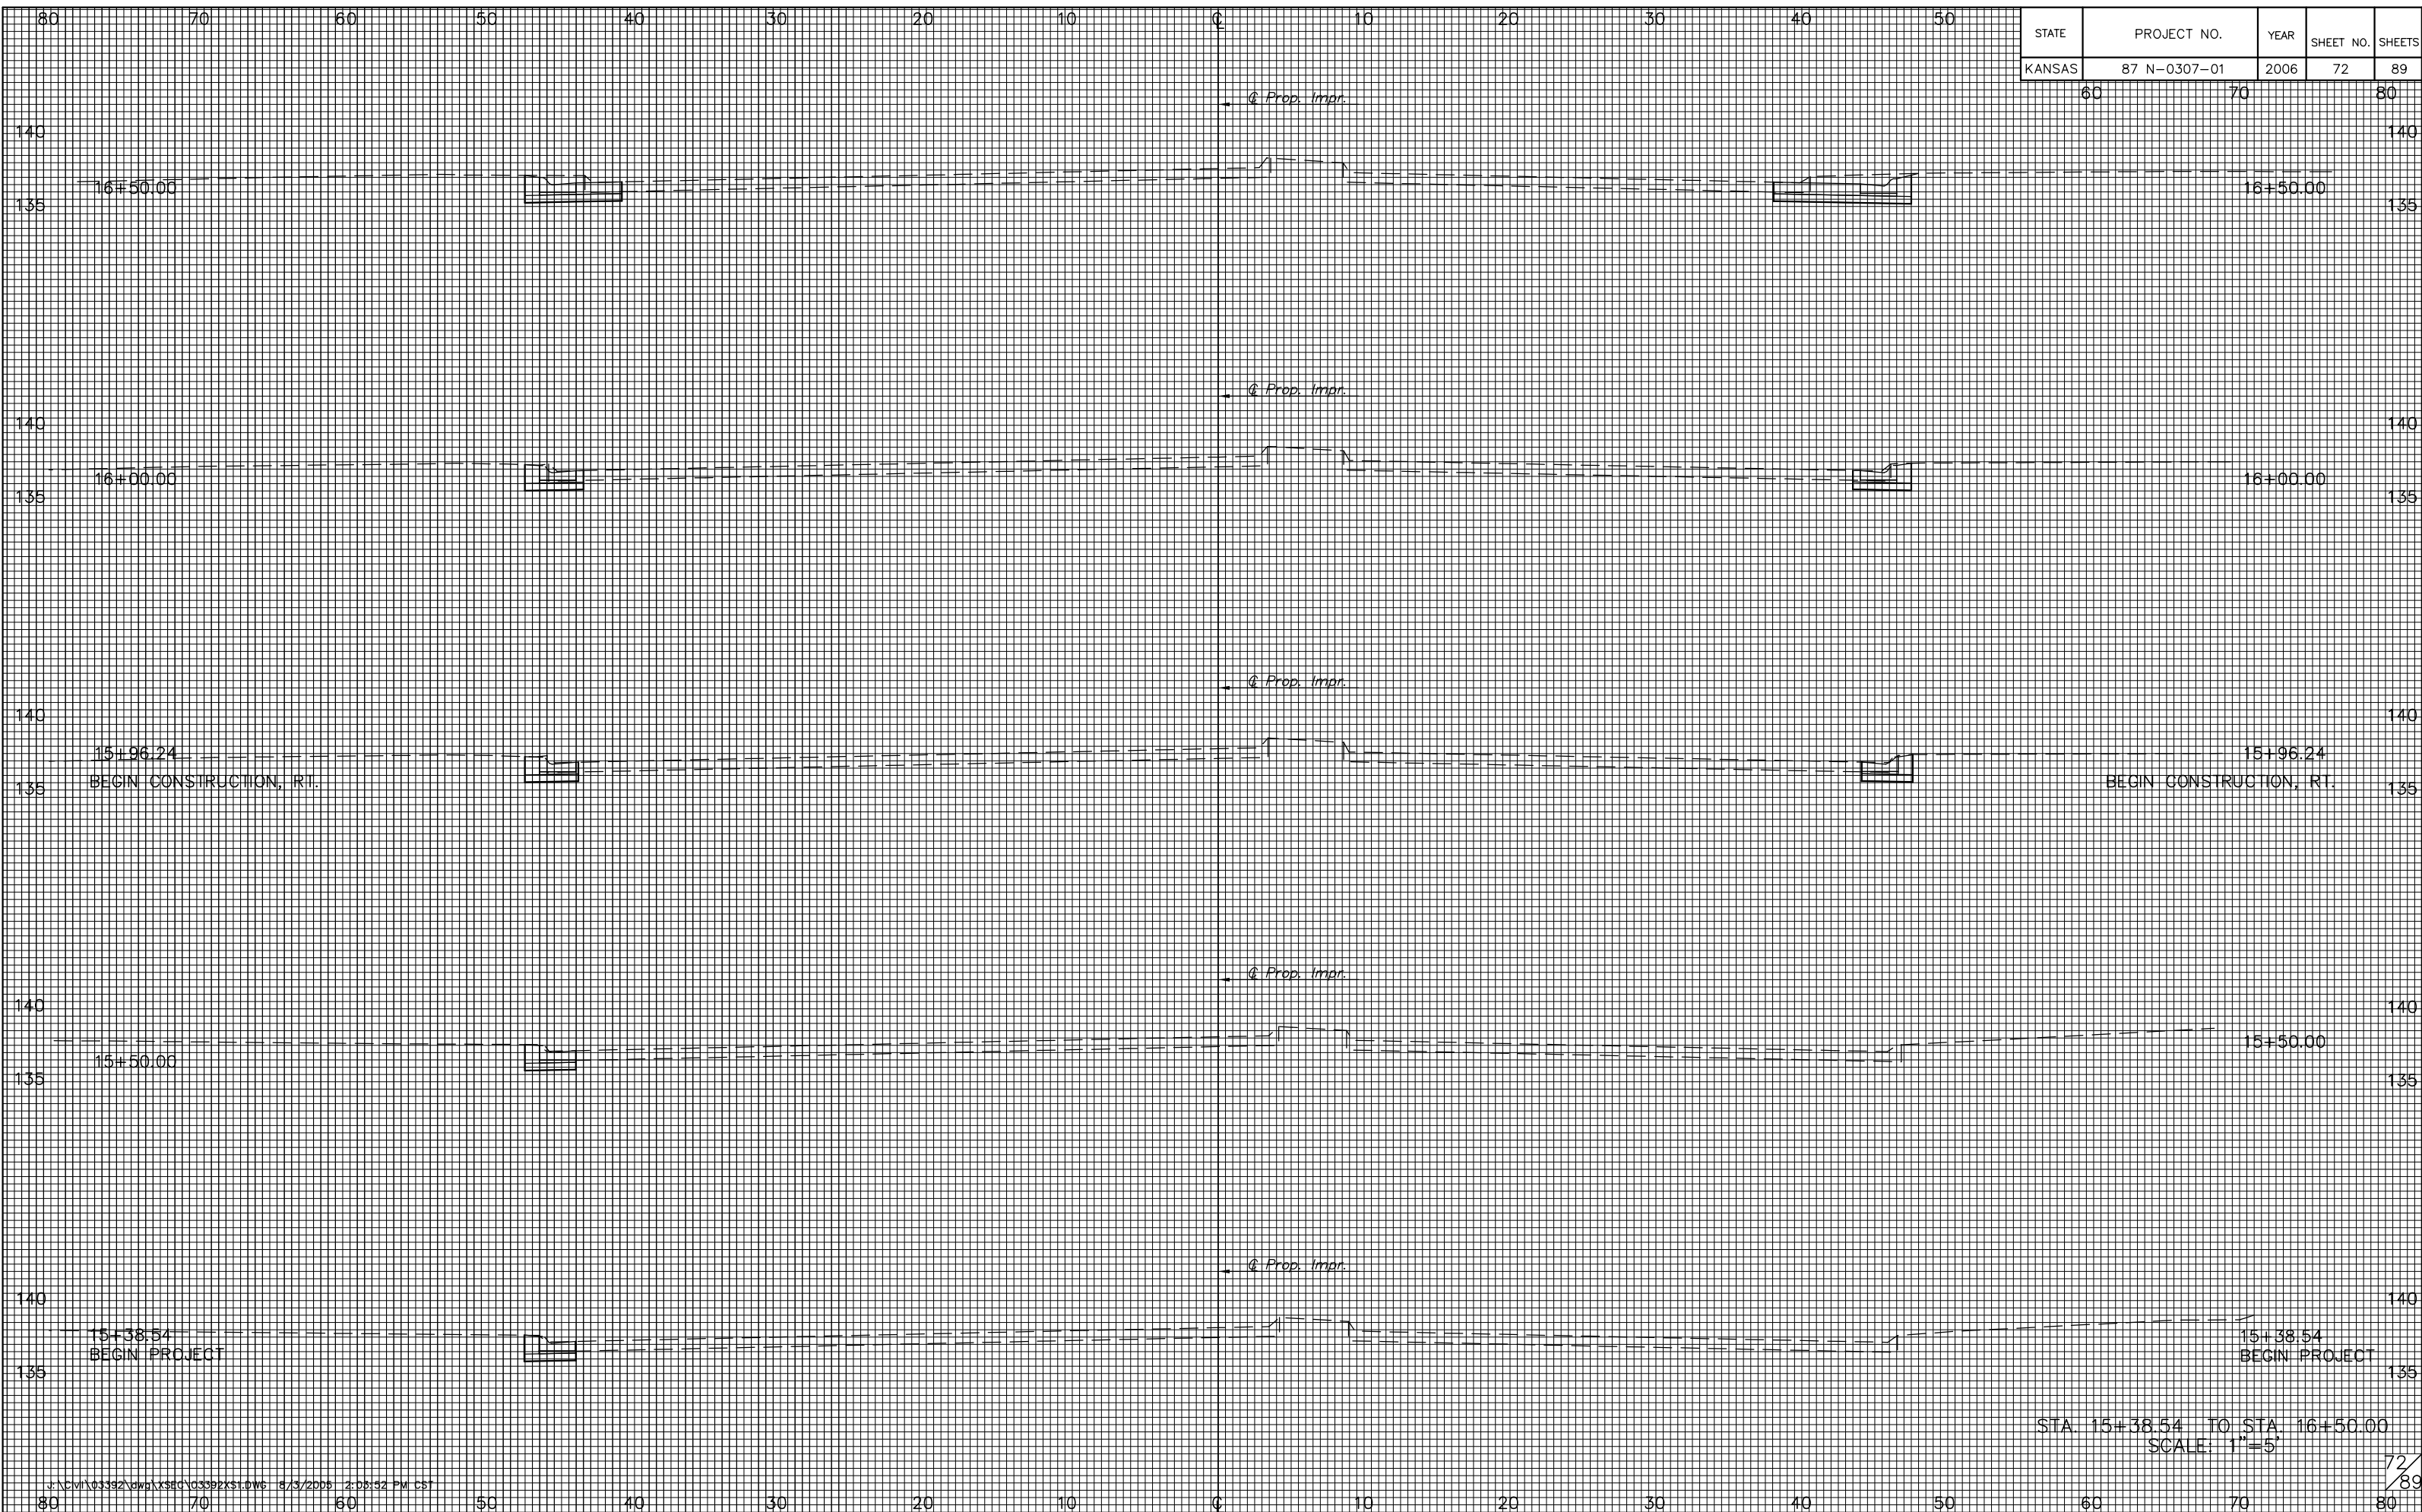

STA. 15+38.54 TO STA. 16+50.00
SCALE: 1"=5'