


STATE	PROJECT NO.	YEAR	SHEET NO.	SHEETS
KANSAS	87 N-0307-01	2006	73	89

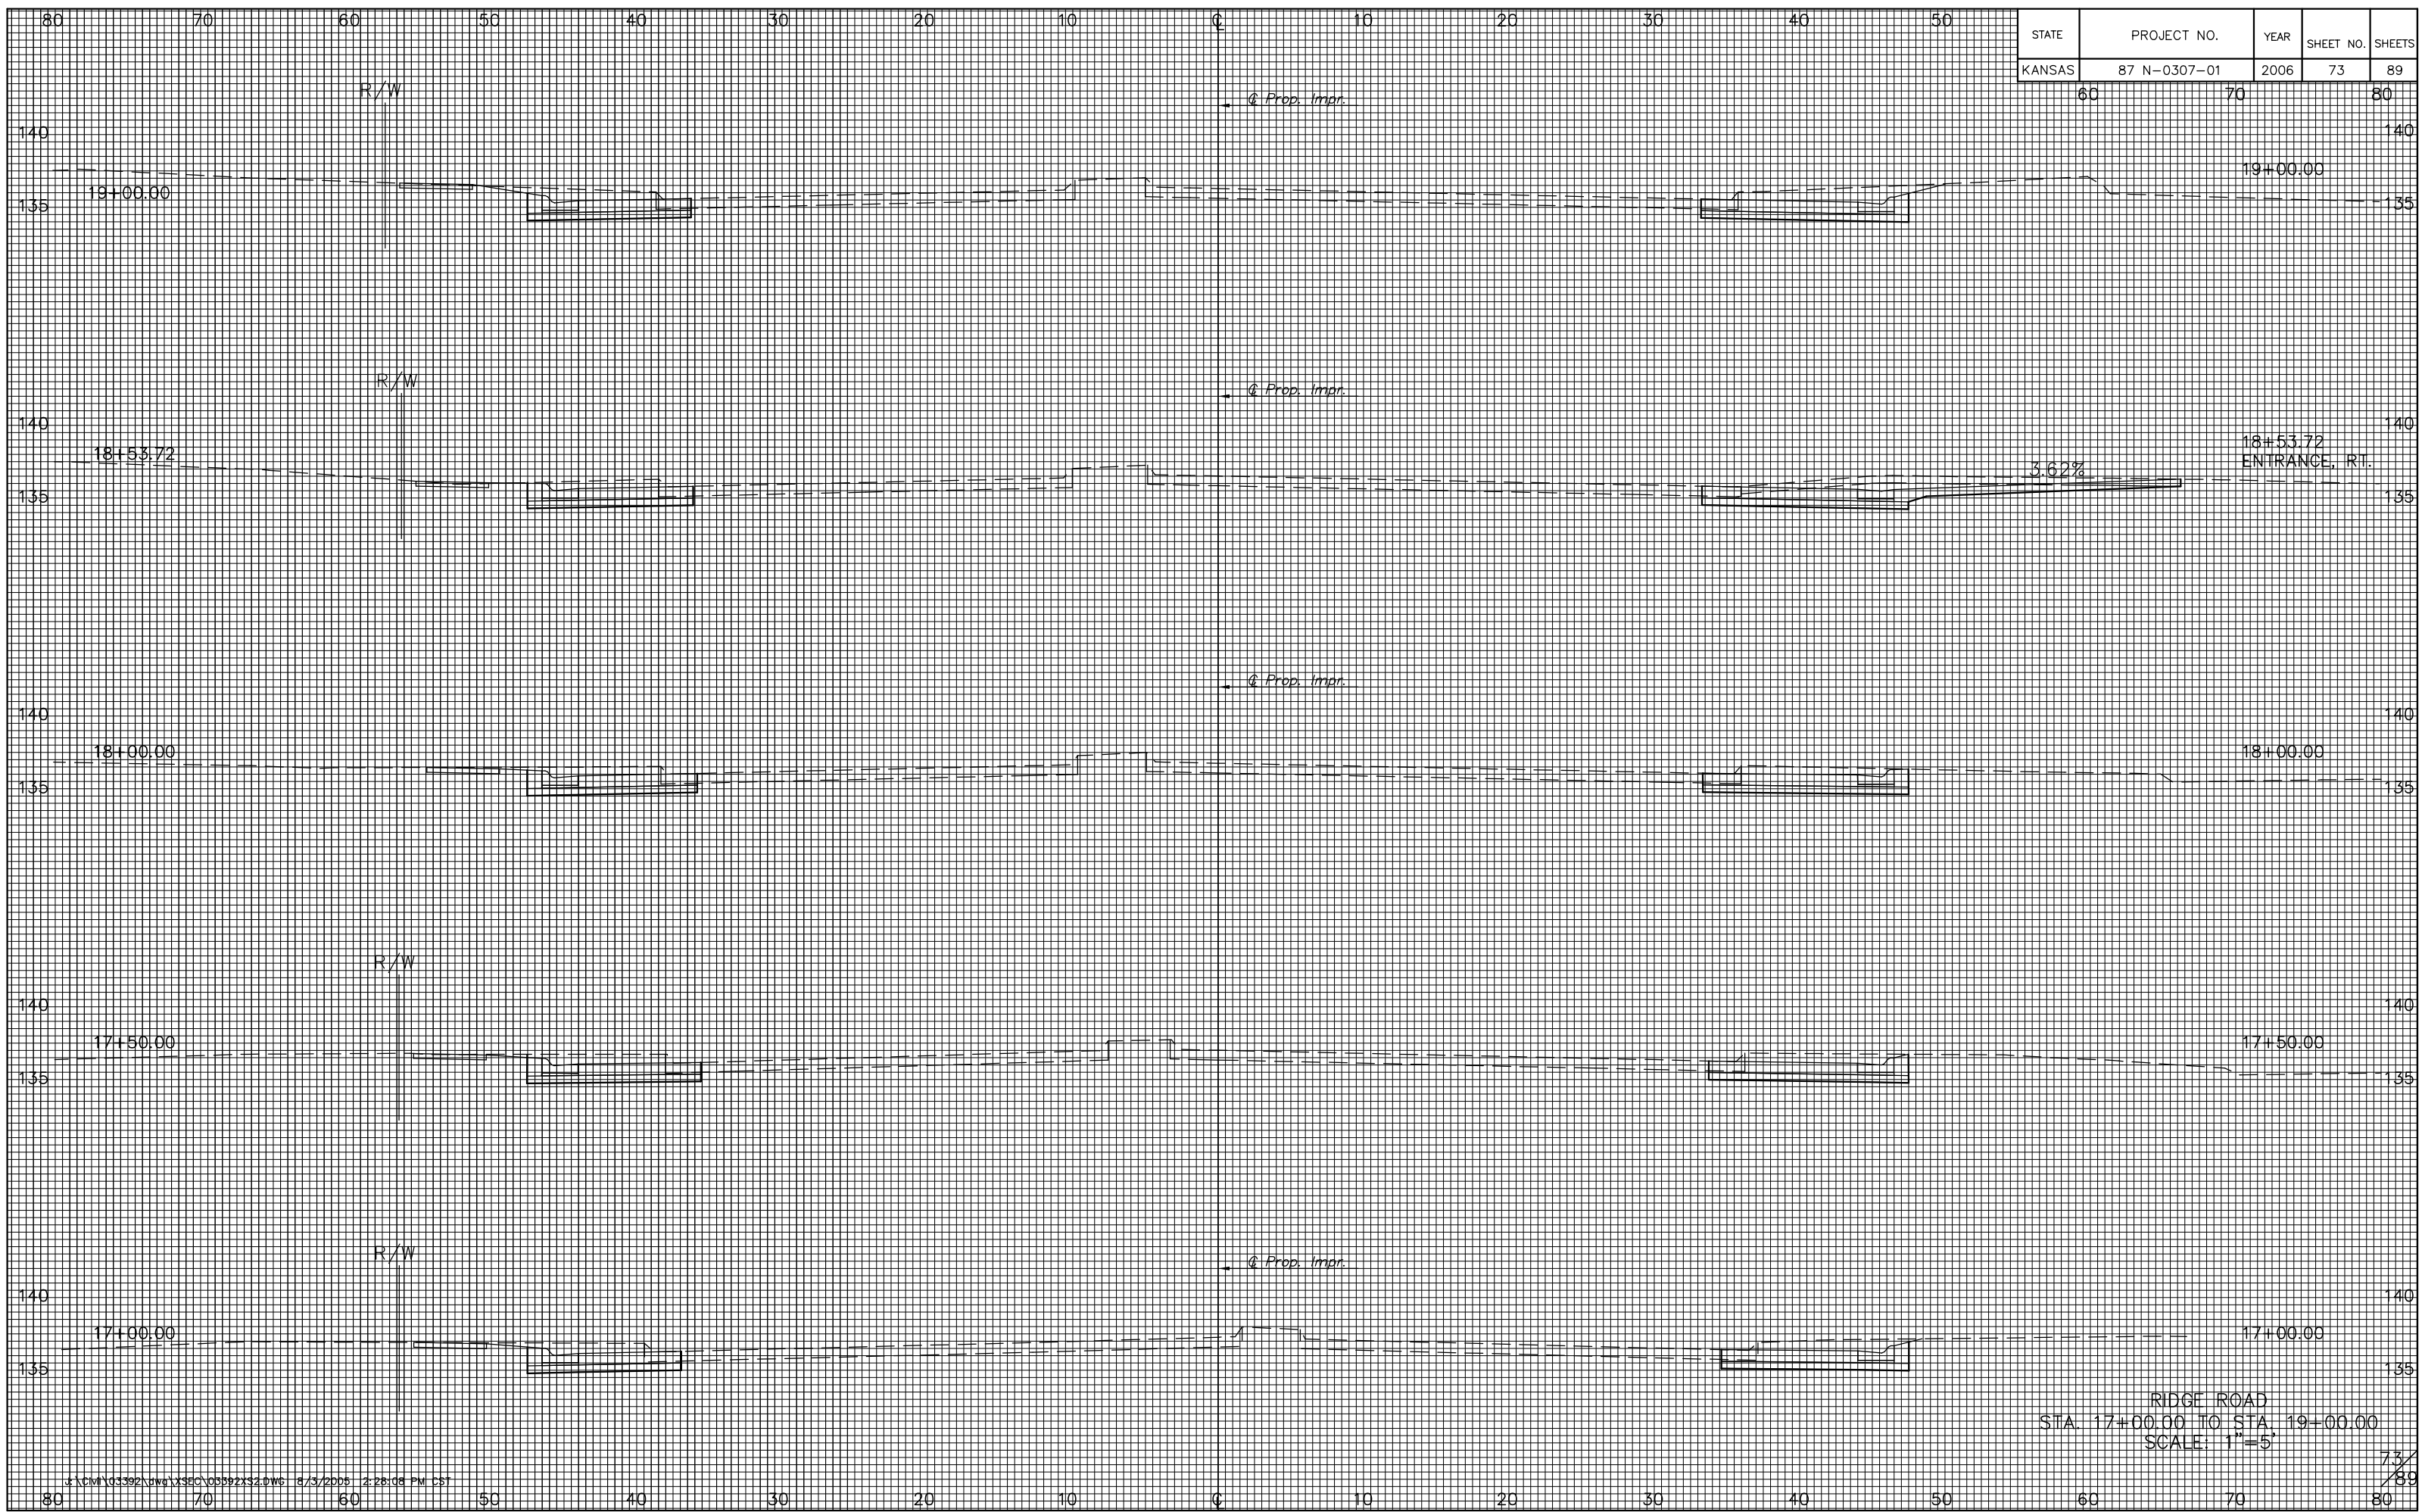

RIDGE ROAD
 STA. 17+00.00 TO STA. 19+00.00
 SCALE: 1"=5'