


STATE	PROJECT NO.	YEAR	SHEET NO.	SHEETS
KANSAS	W 87 N-0307-01	2006	79	89

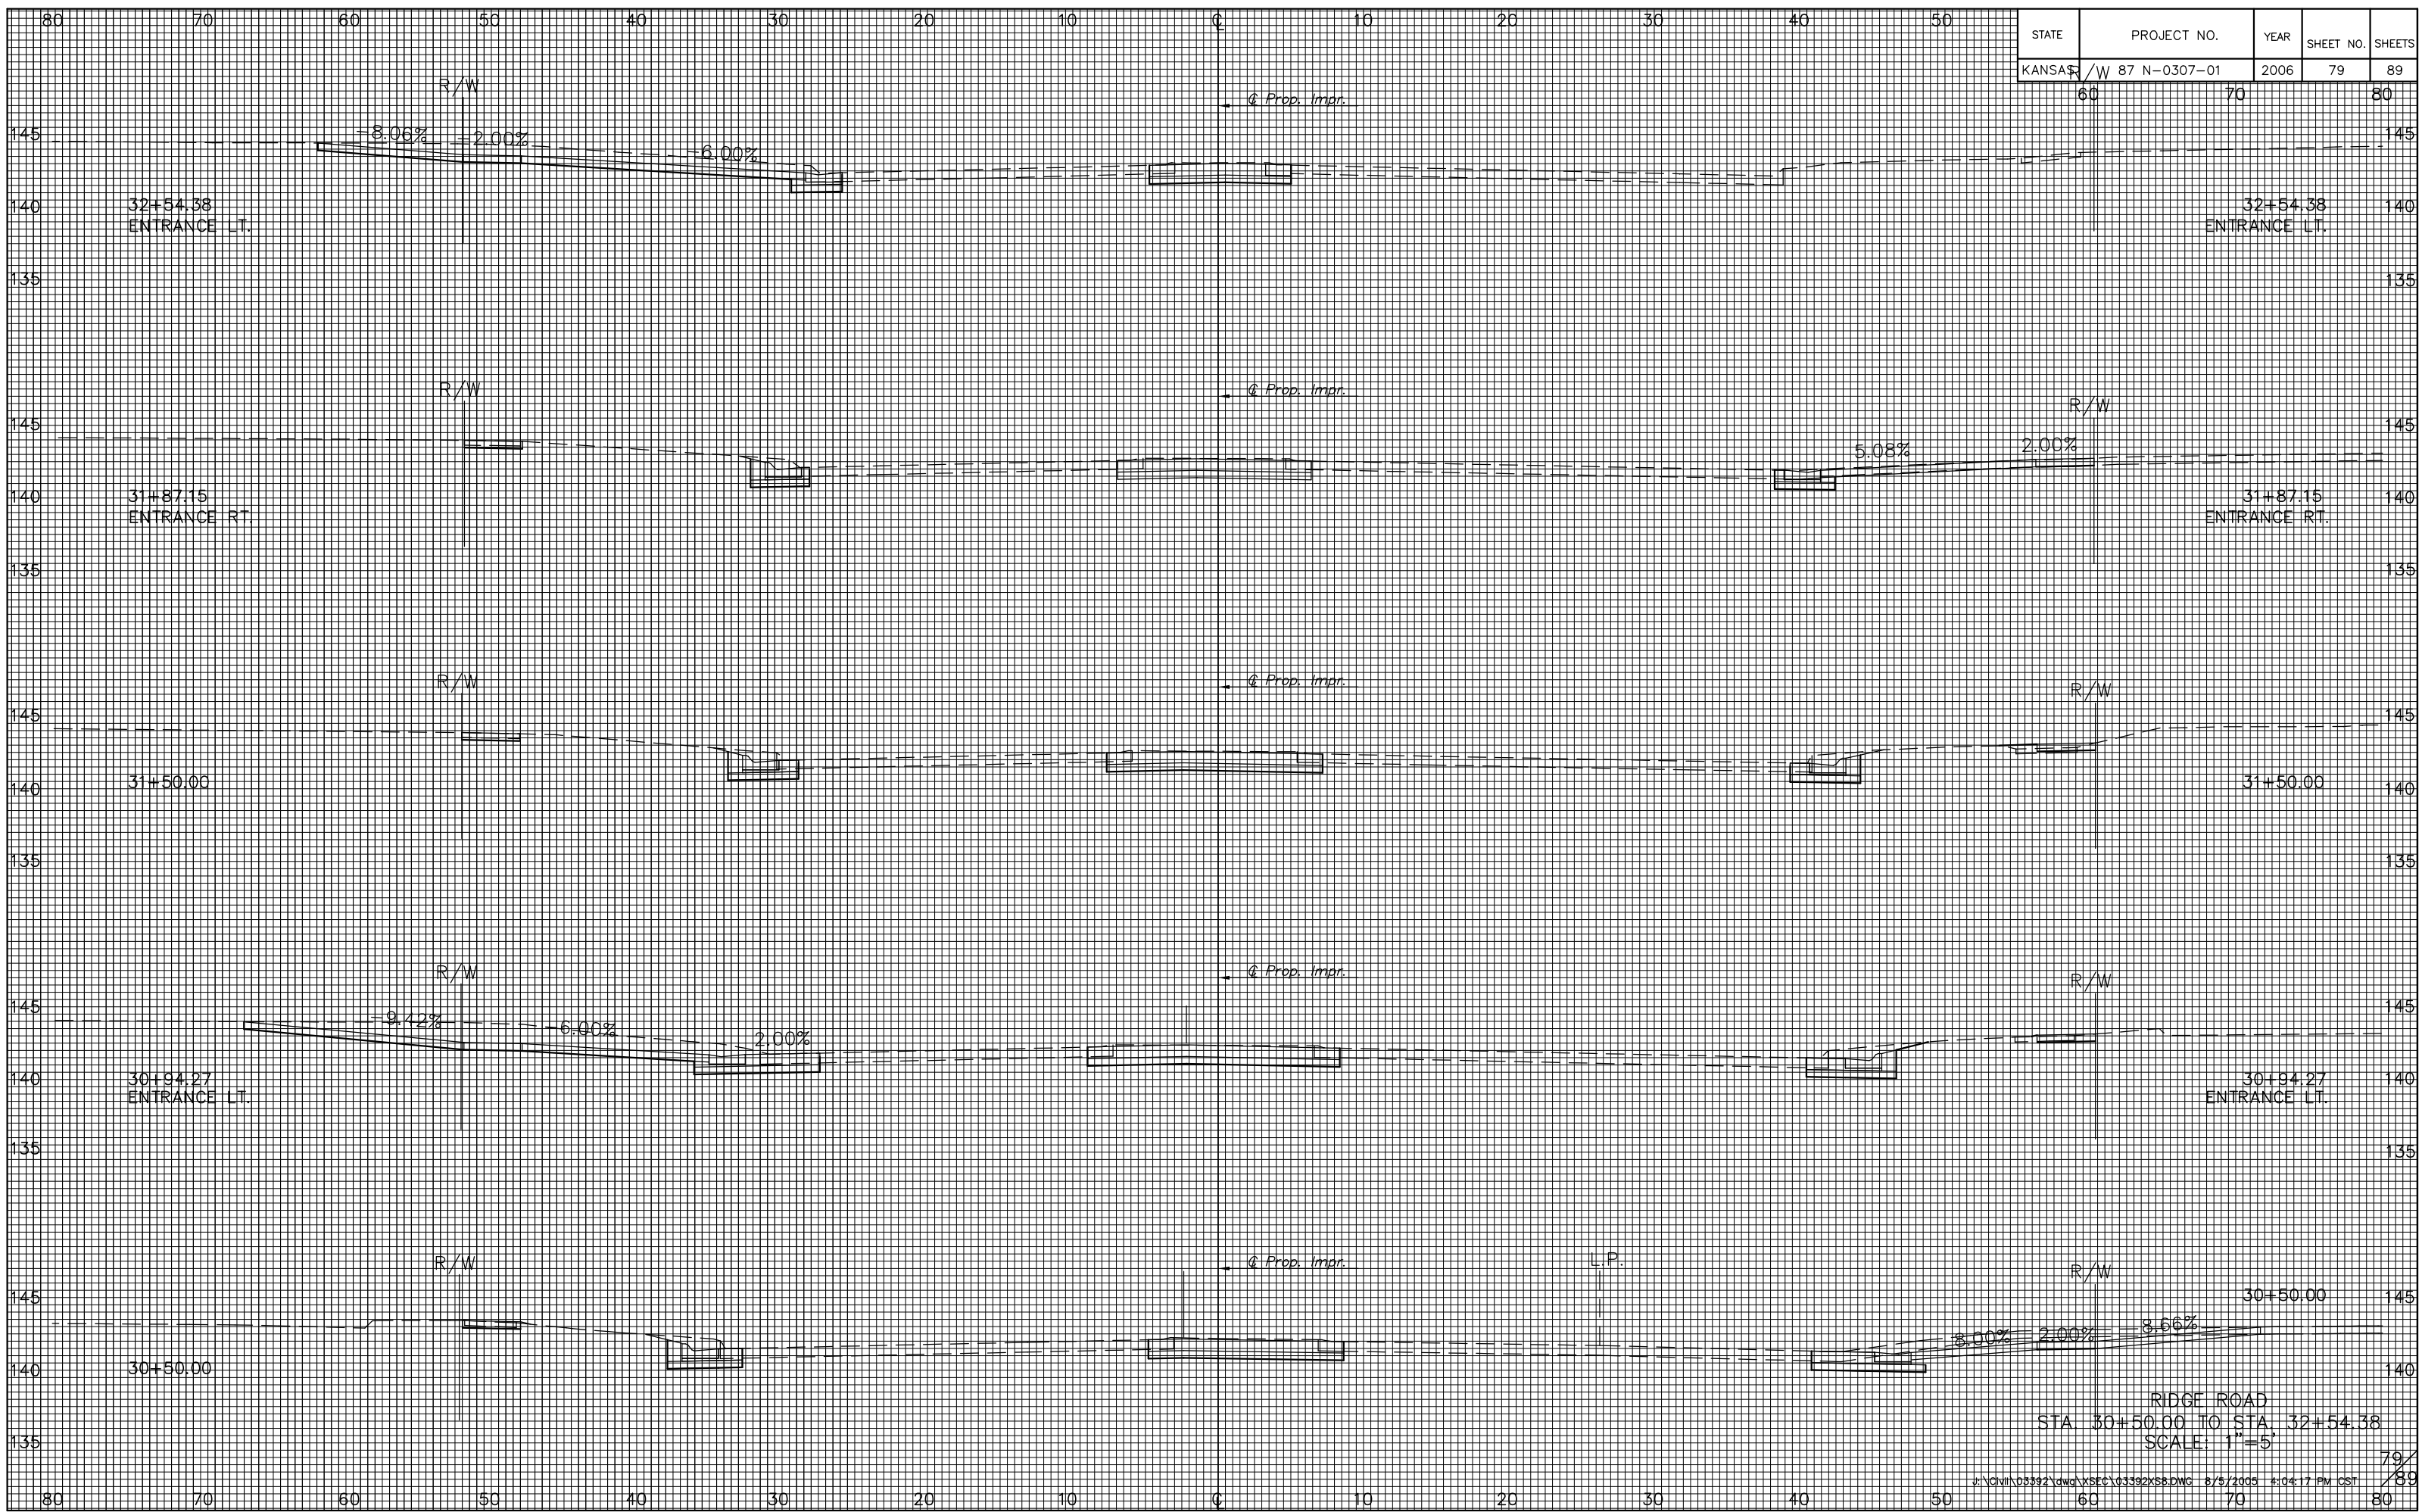

RIDGE ROAD
 STA. 30+50.00 TO STA. 32+54.38
 SCALE: 1"=5'