


STATE	PROJECT NO.	YEAR	SHEET NO.	SHEETS
KANSAS	87 N-0307-01	2006	80	89

60 70 80

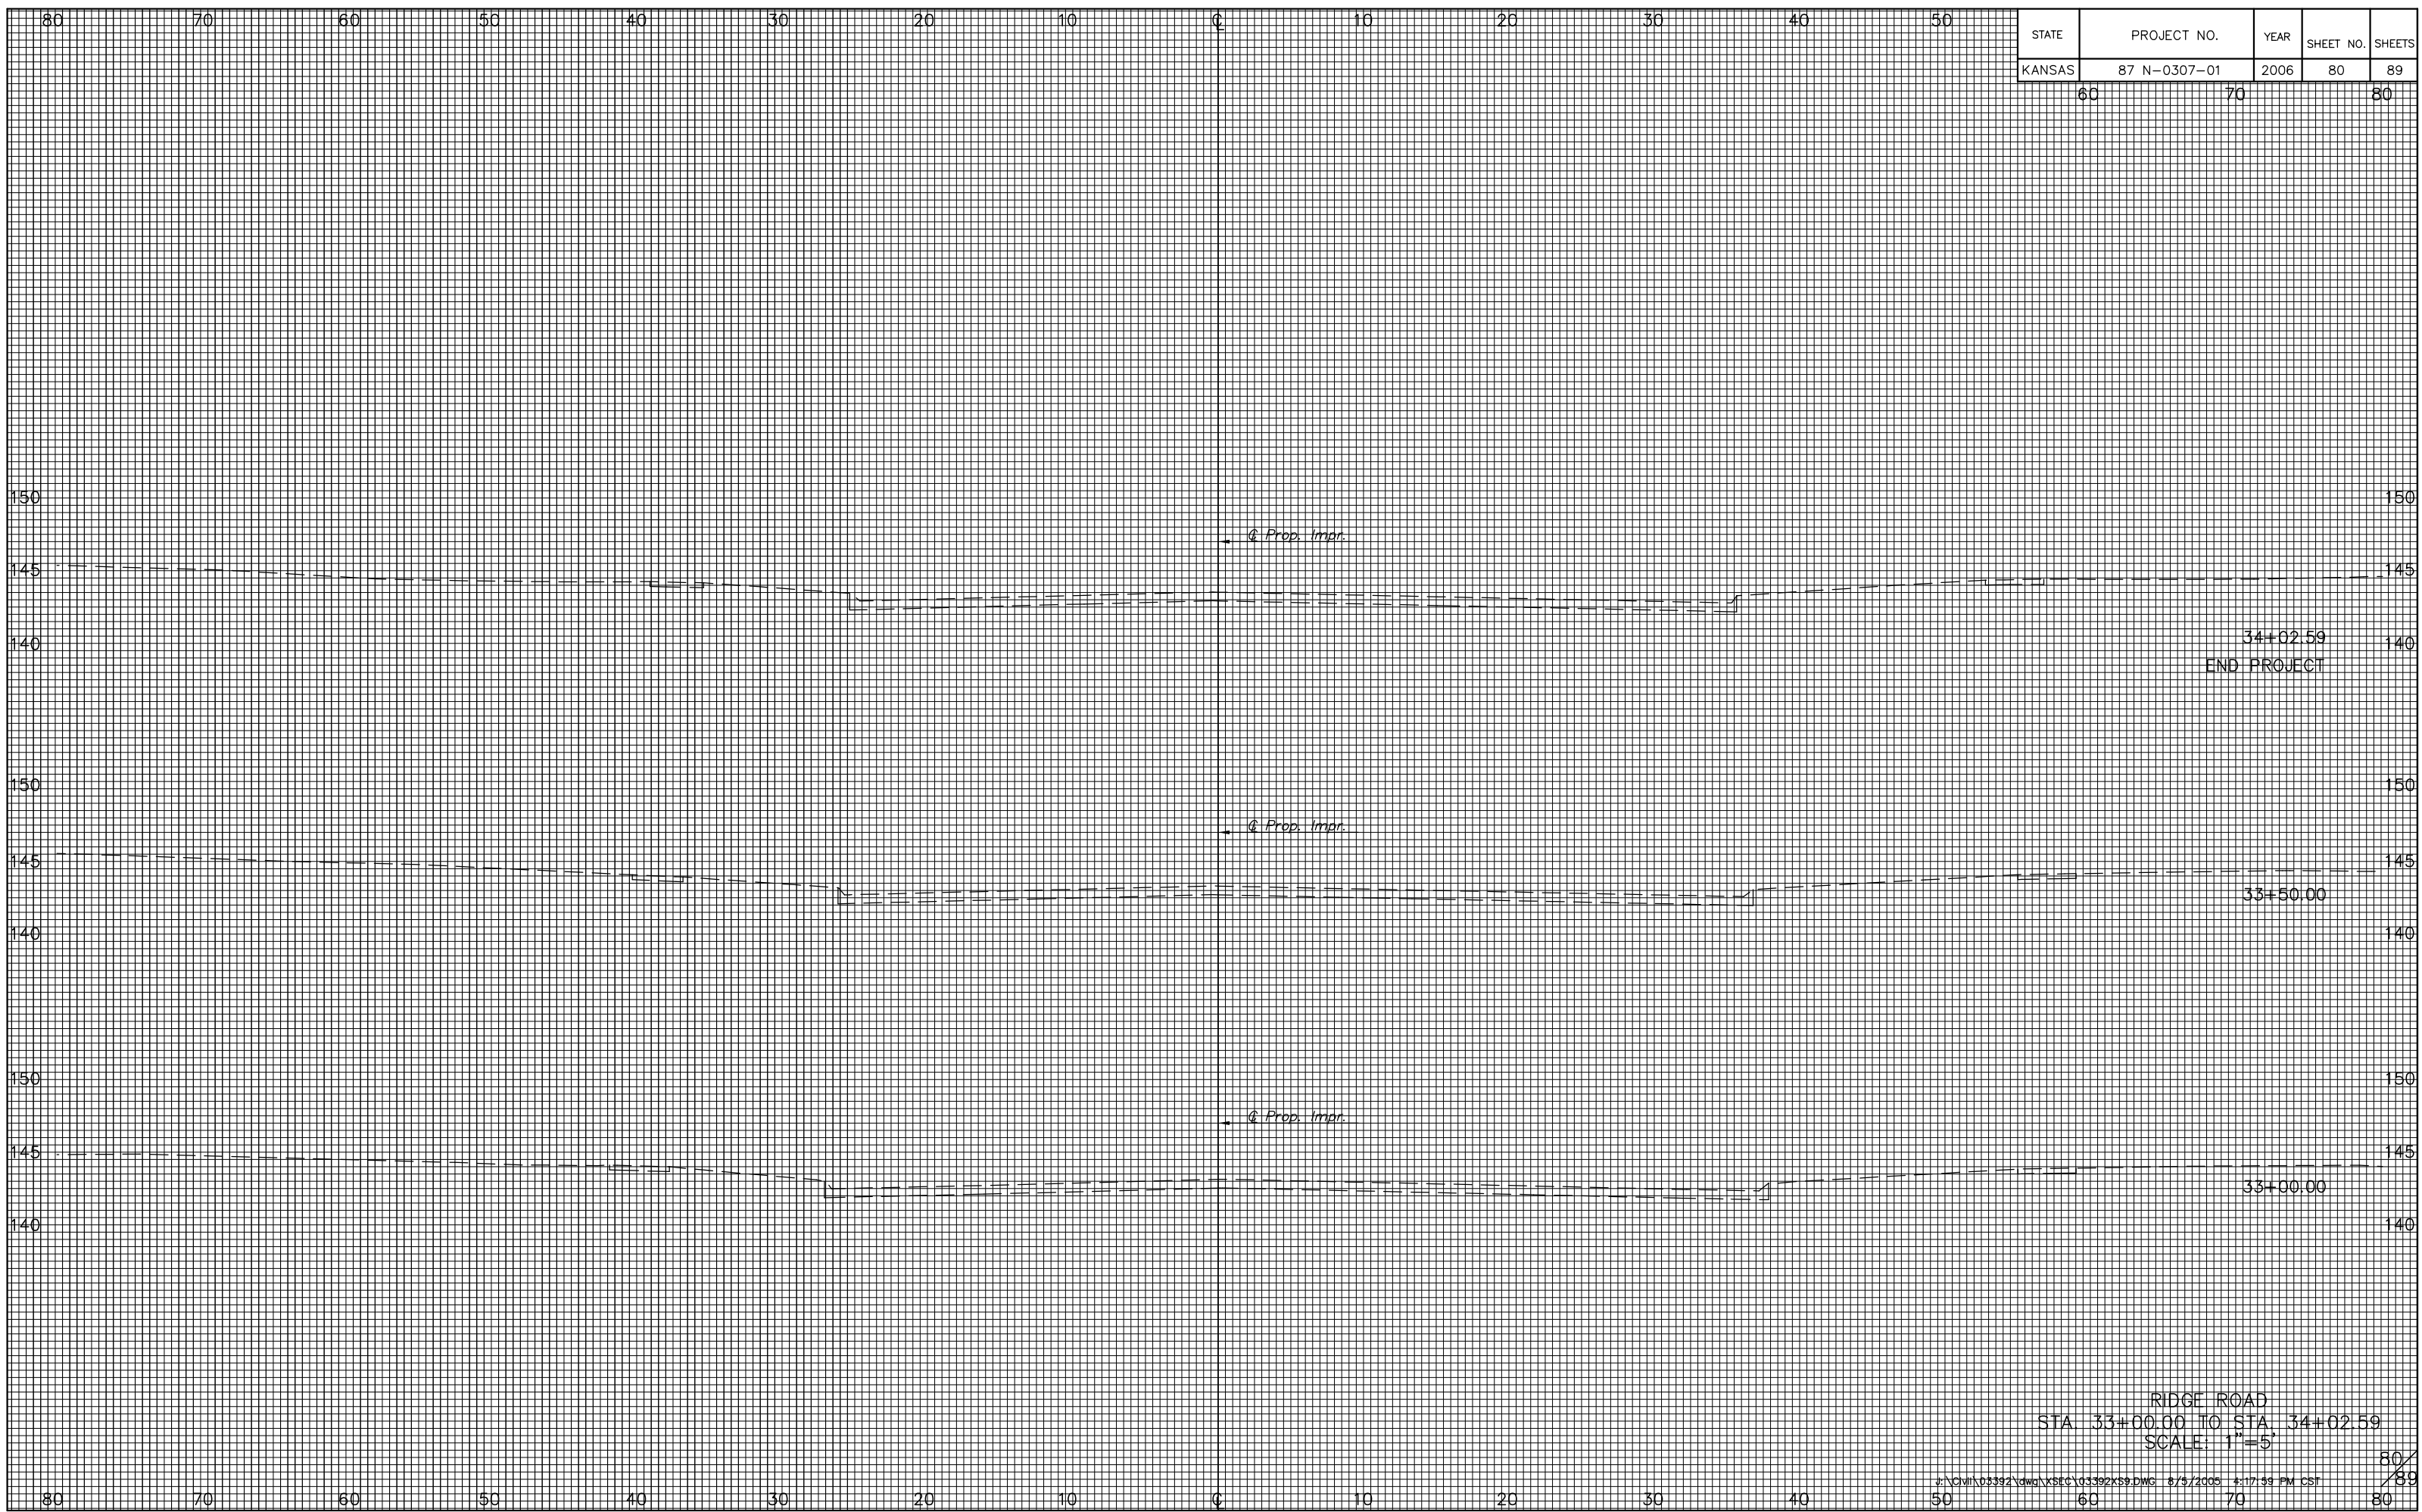

RIDGE ROAD  
 STA. 33+00.00 TO STA. 34+02.59  
 SCALE: 1"=5'