


STATE	PROJECT NO.	YEAR	SHEET NO.	SHEETS
KANSAS	87 N-0307-01	2006	81	89

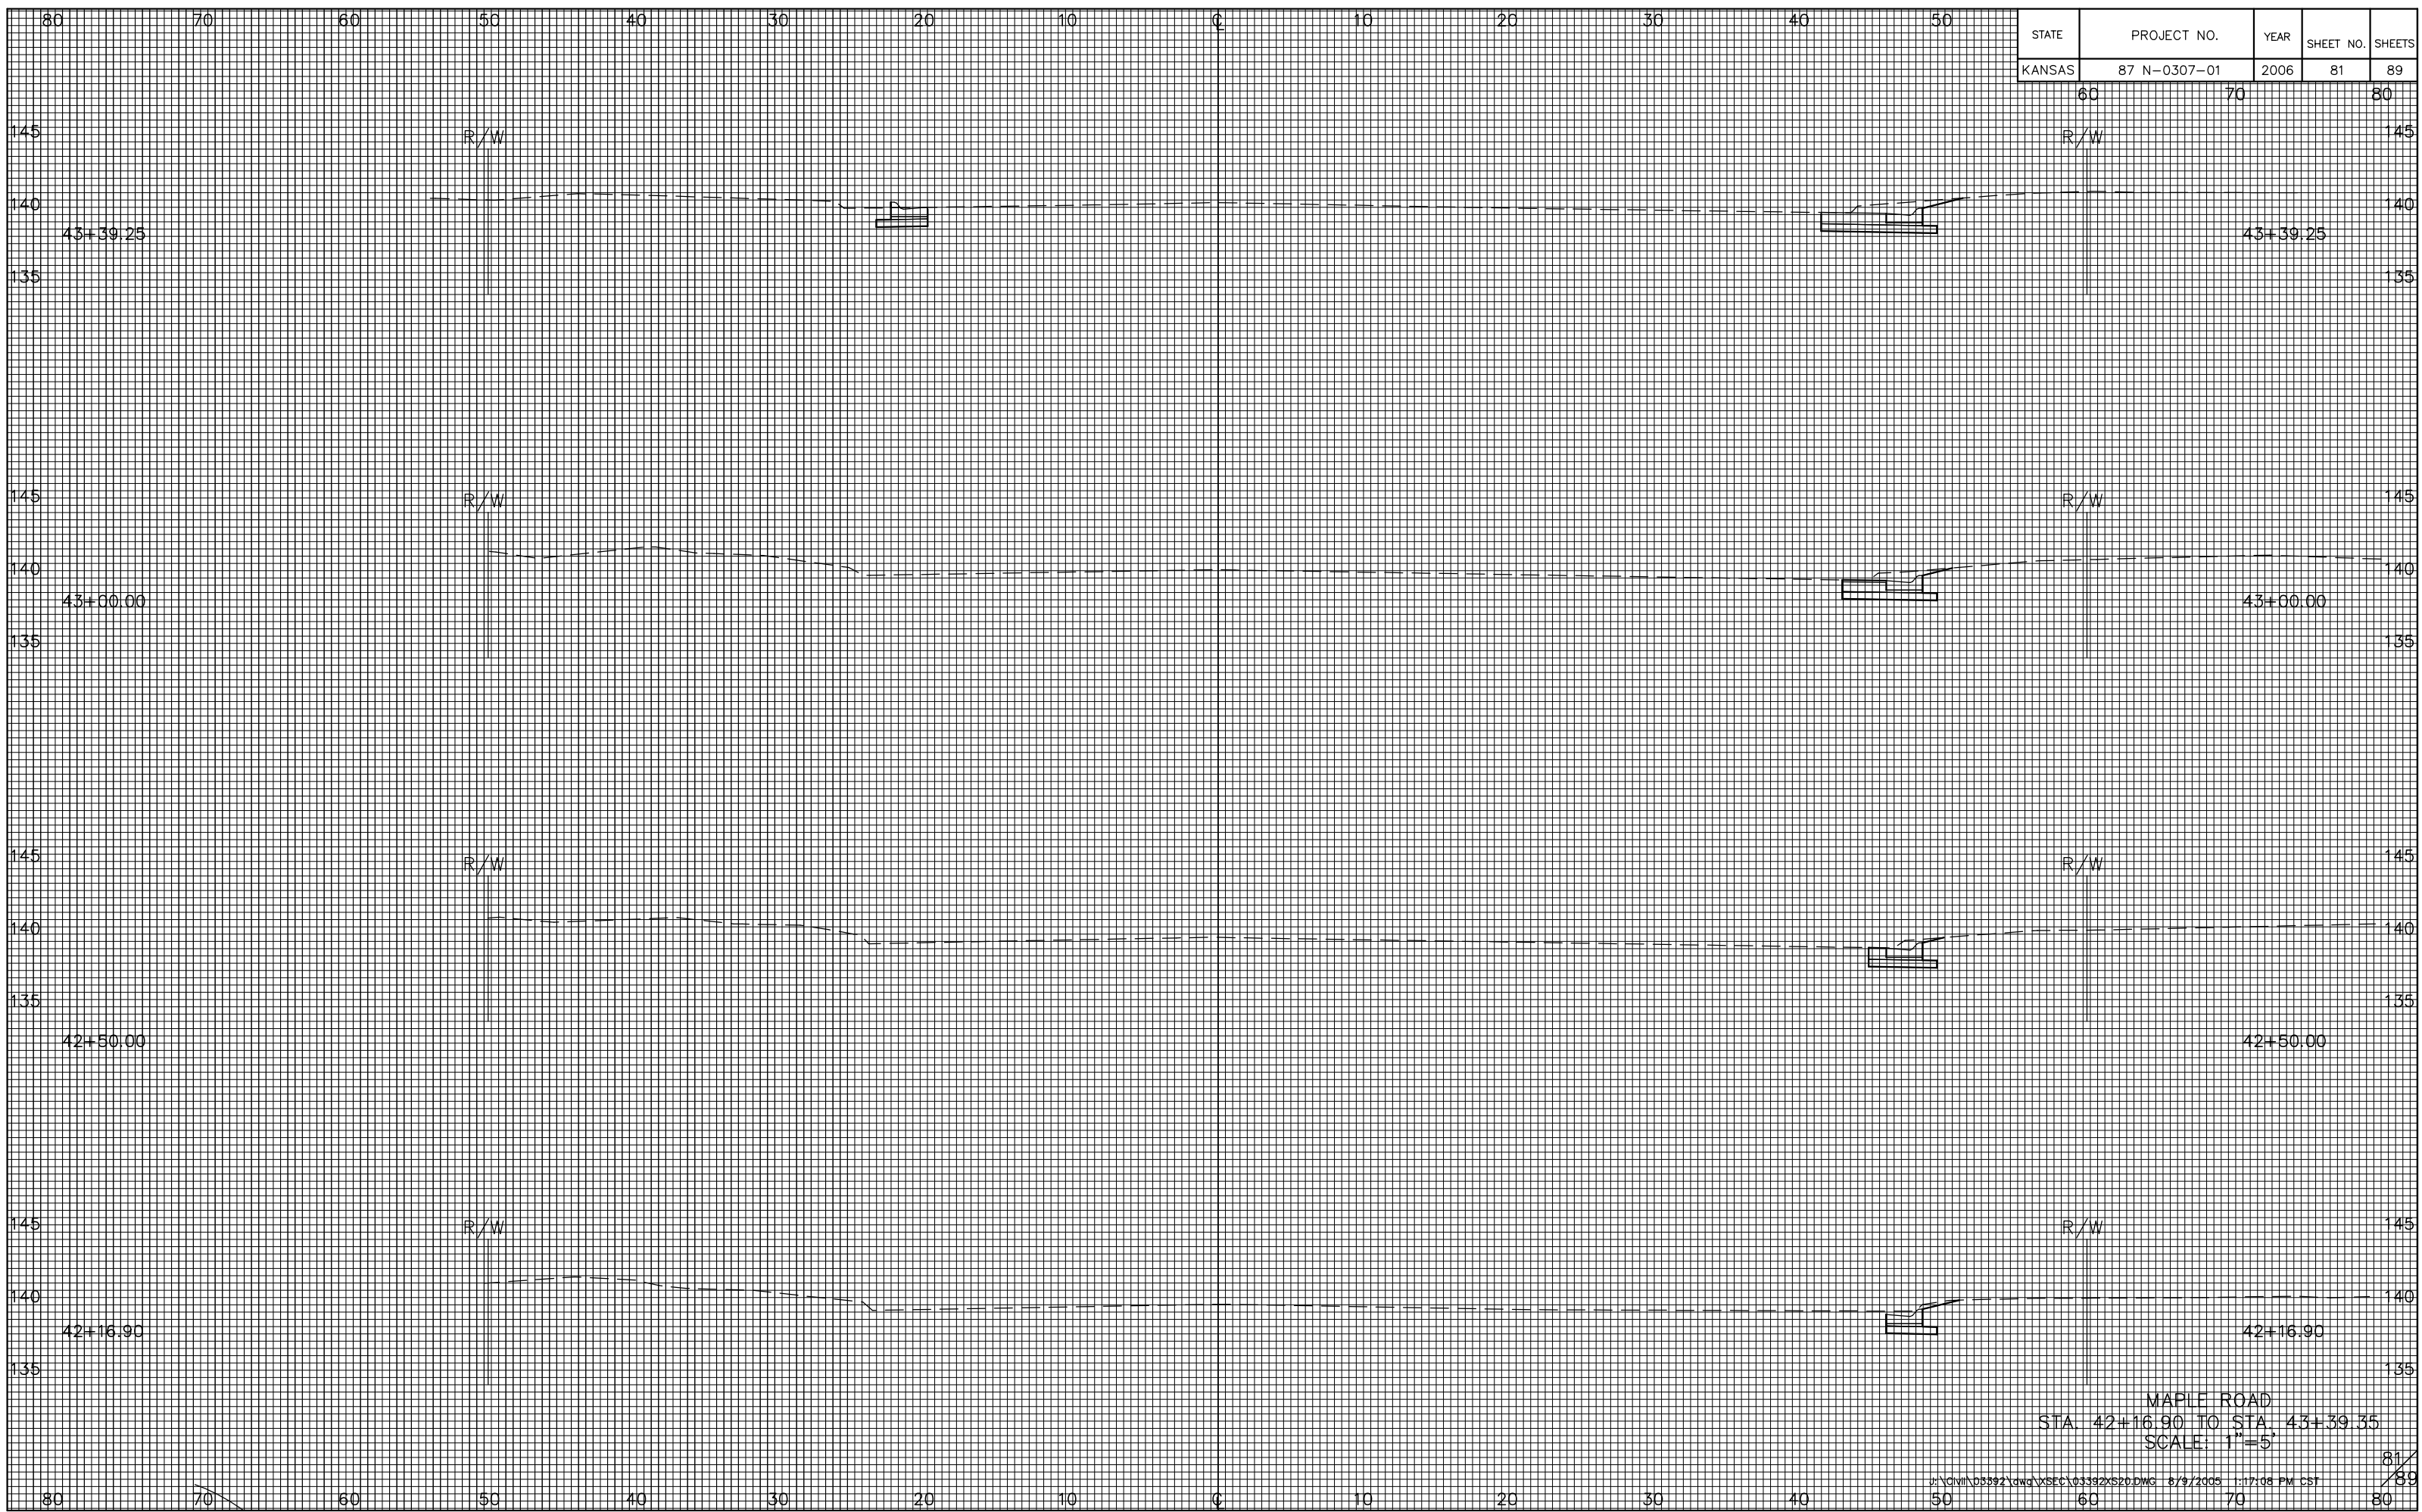

MAPLE ROAD
 STA. 42+16.90 TO STA. 43+39.35
 SCALE: 1"=5'