


| STATE | PROJECT NO. | YEAR | SHEET NO. | SHEETS |
|--------|--------------|------|-----------|--------|
| KANSAS | 87 N-0307-01 | 2006 | 82 | 89 |

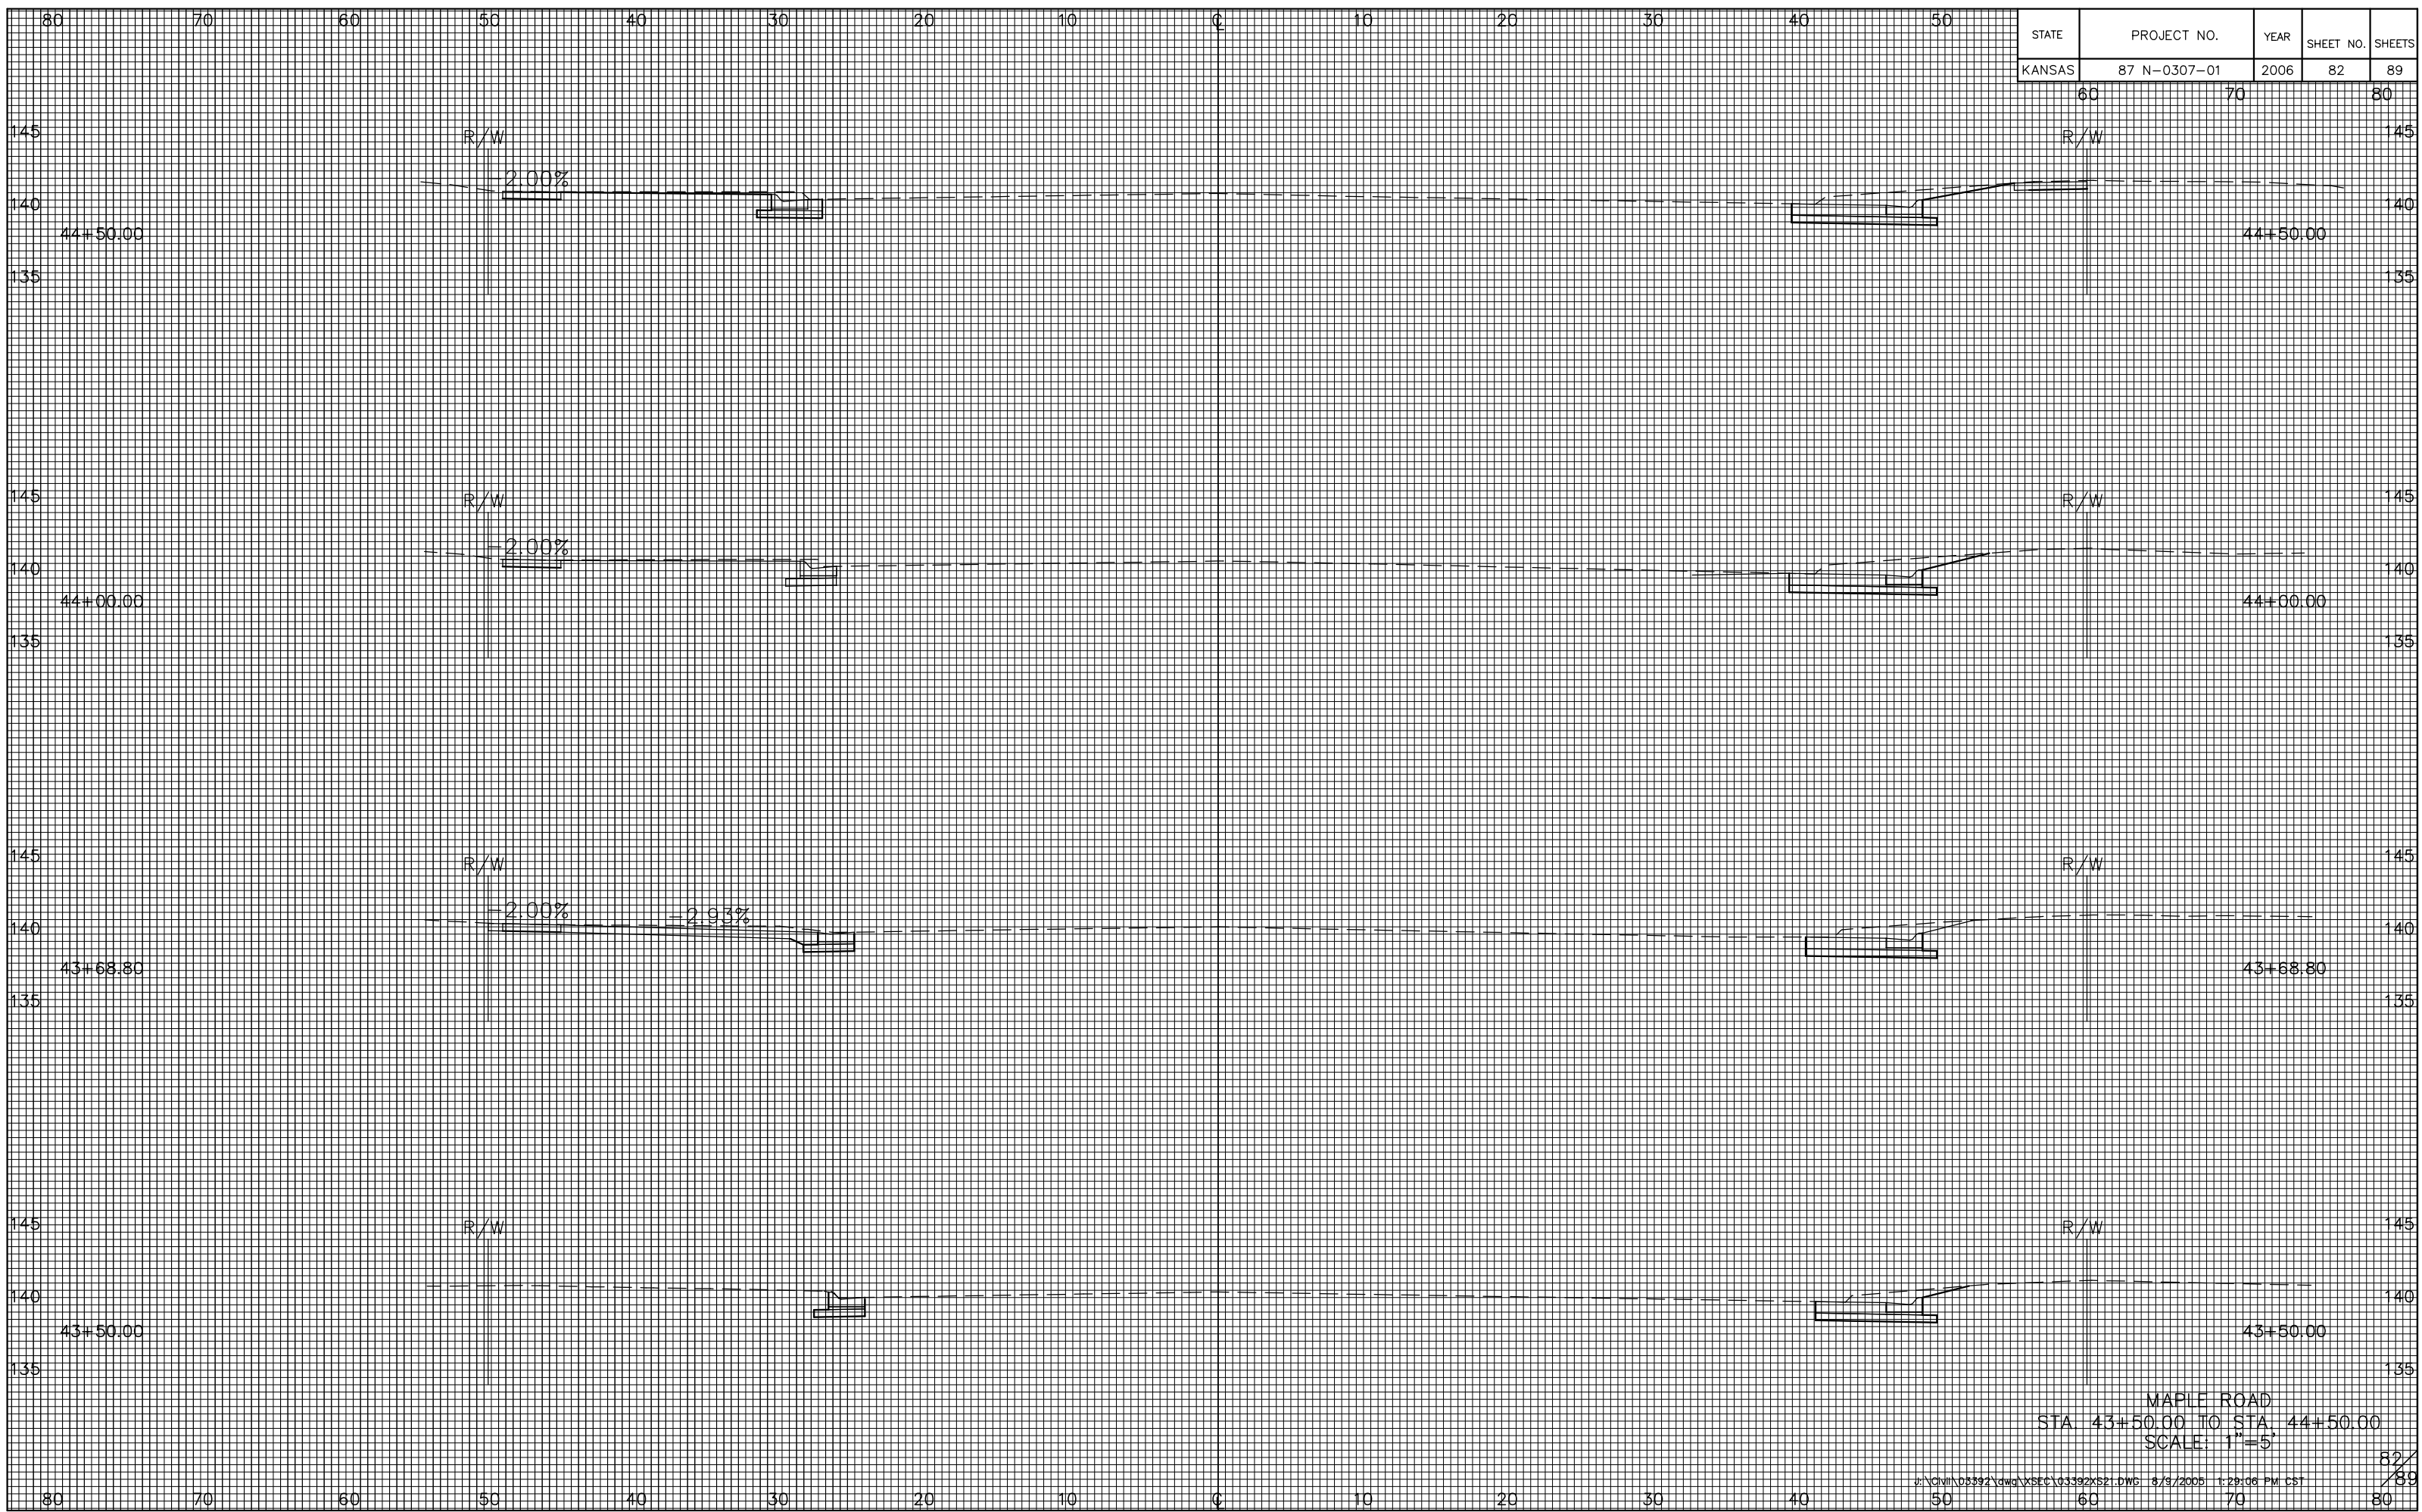

MAPLE ROAD
 STA. 43+50.00 TO STA. 44+50.00
 SCALE: 1"=5'