


STATE	PROJECT NO.	YEAR	SHEET NO.	SHEETS
KANSAS	87 N-0307-01	2006	84	89

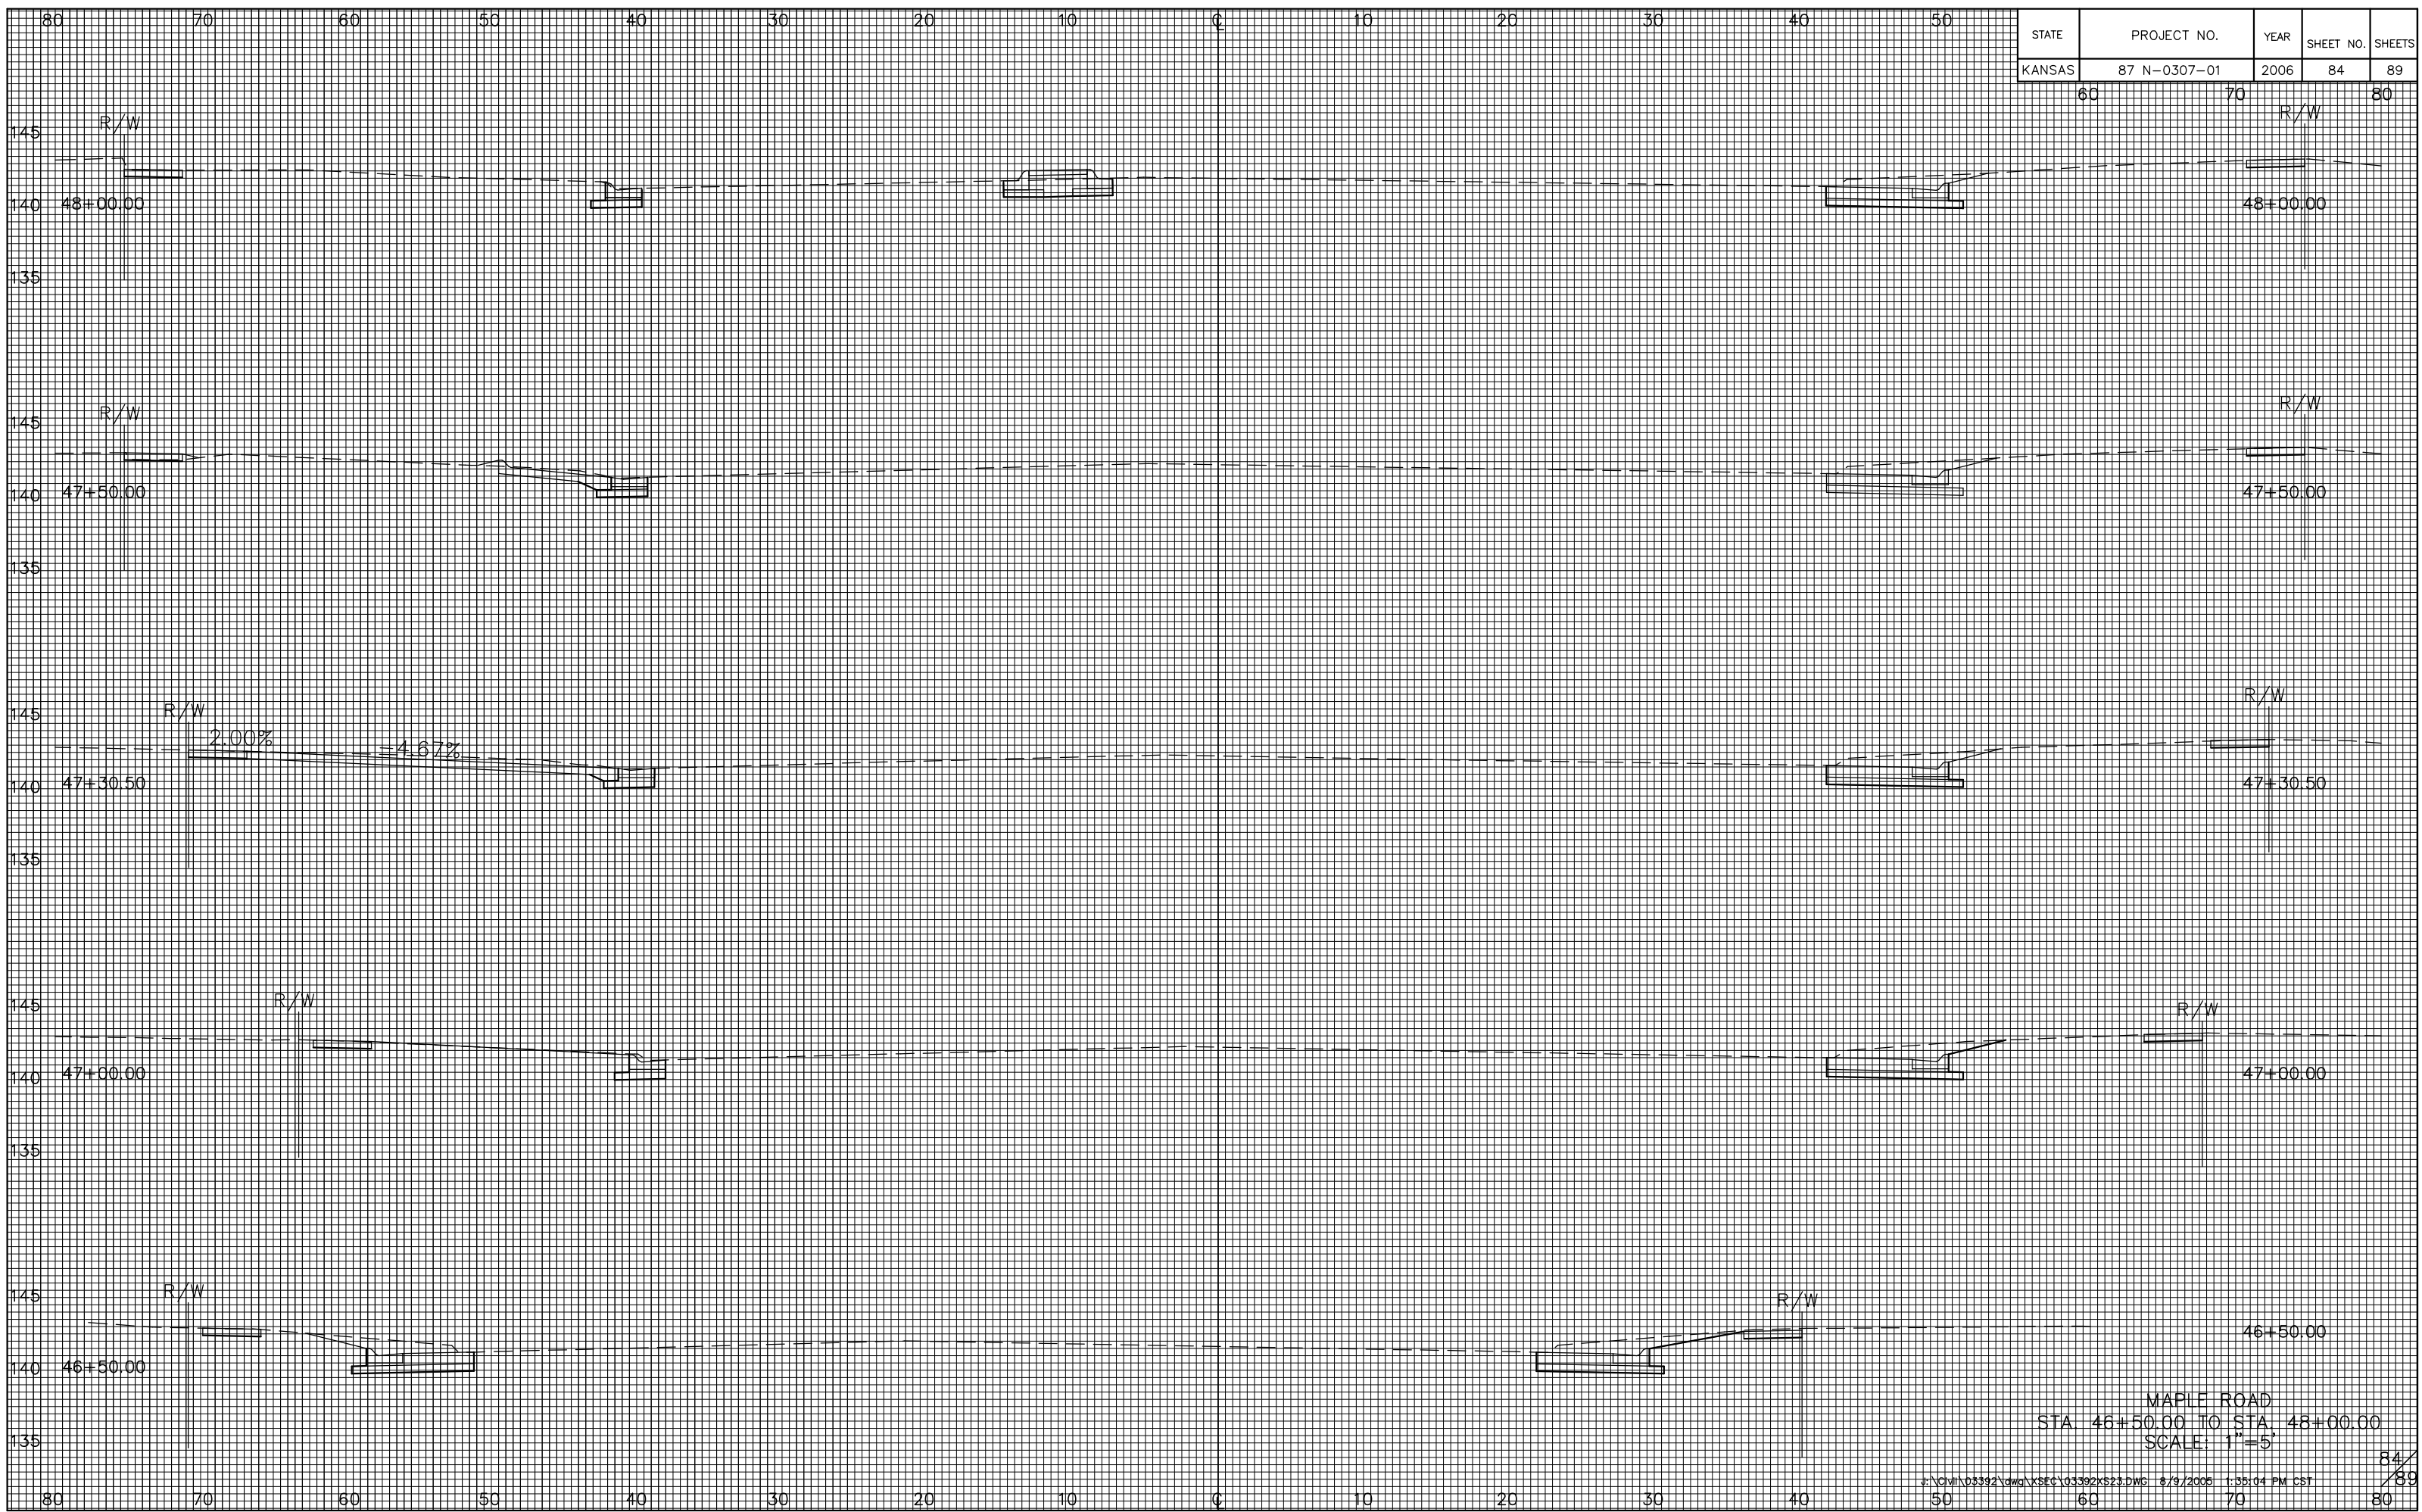

MAPLE ROAD  
 STA 46+50.00 TO STA 48+00.00  
 SCALE: 1"=5'