


STATE	PROJECT NO.	YEAR	SHEET NO.	SHEETS
KANSAS	87 N-0307-01	2006	85	89

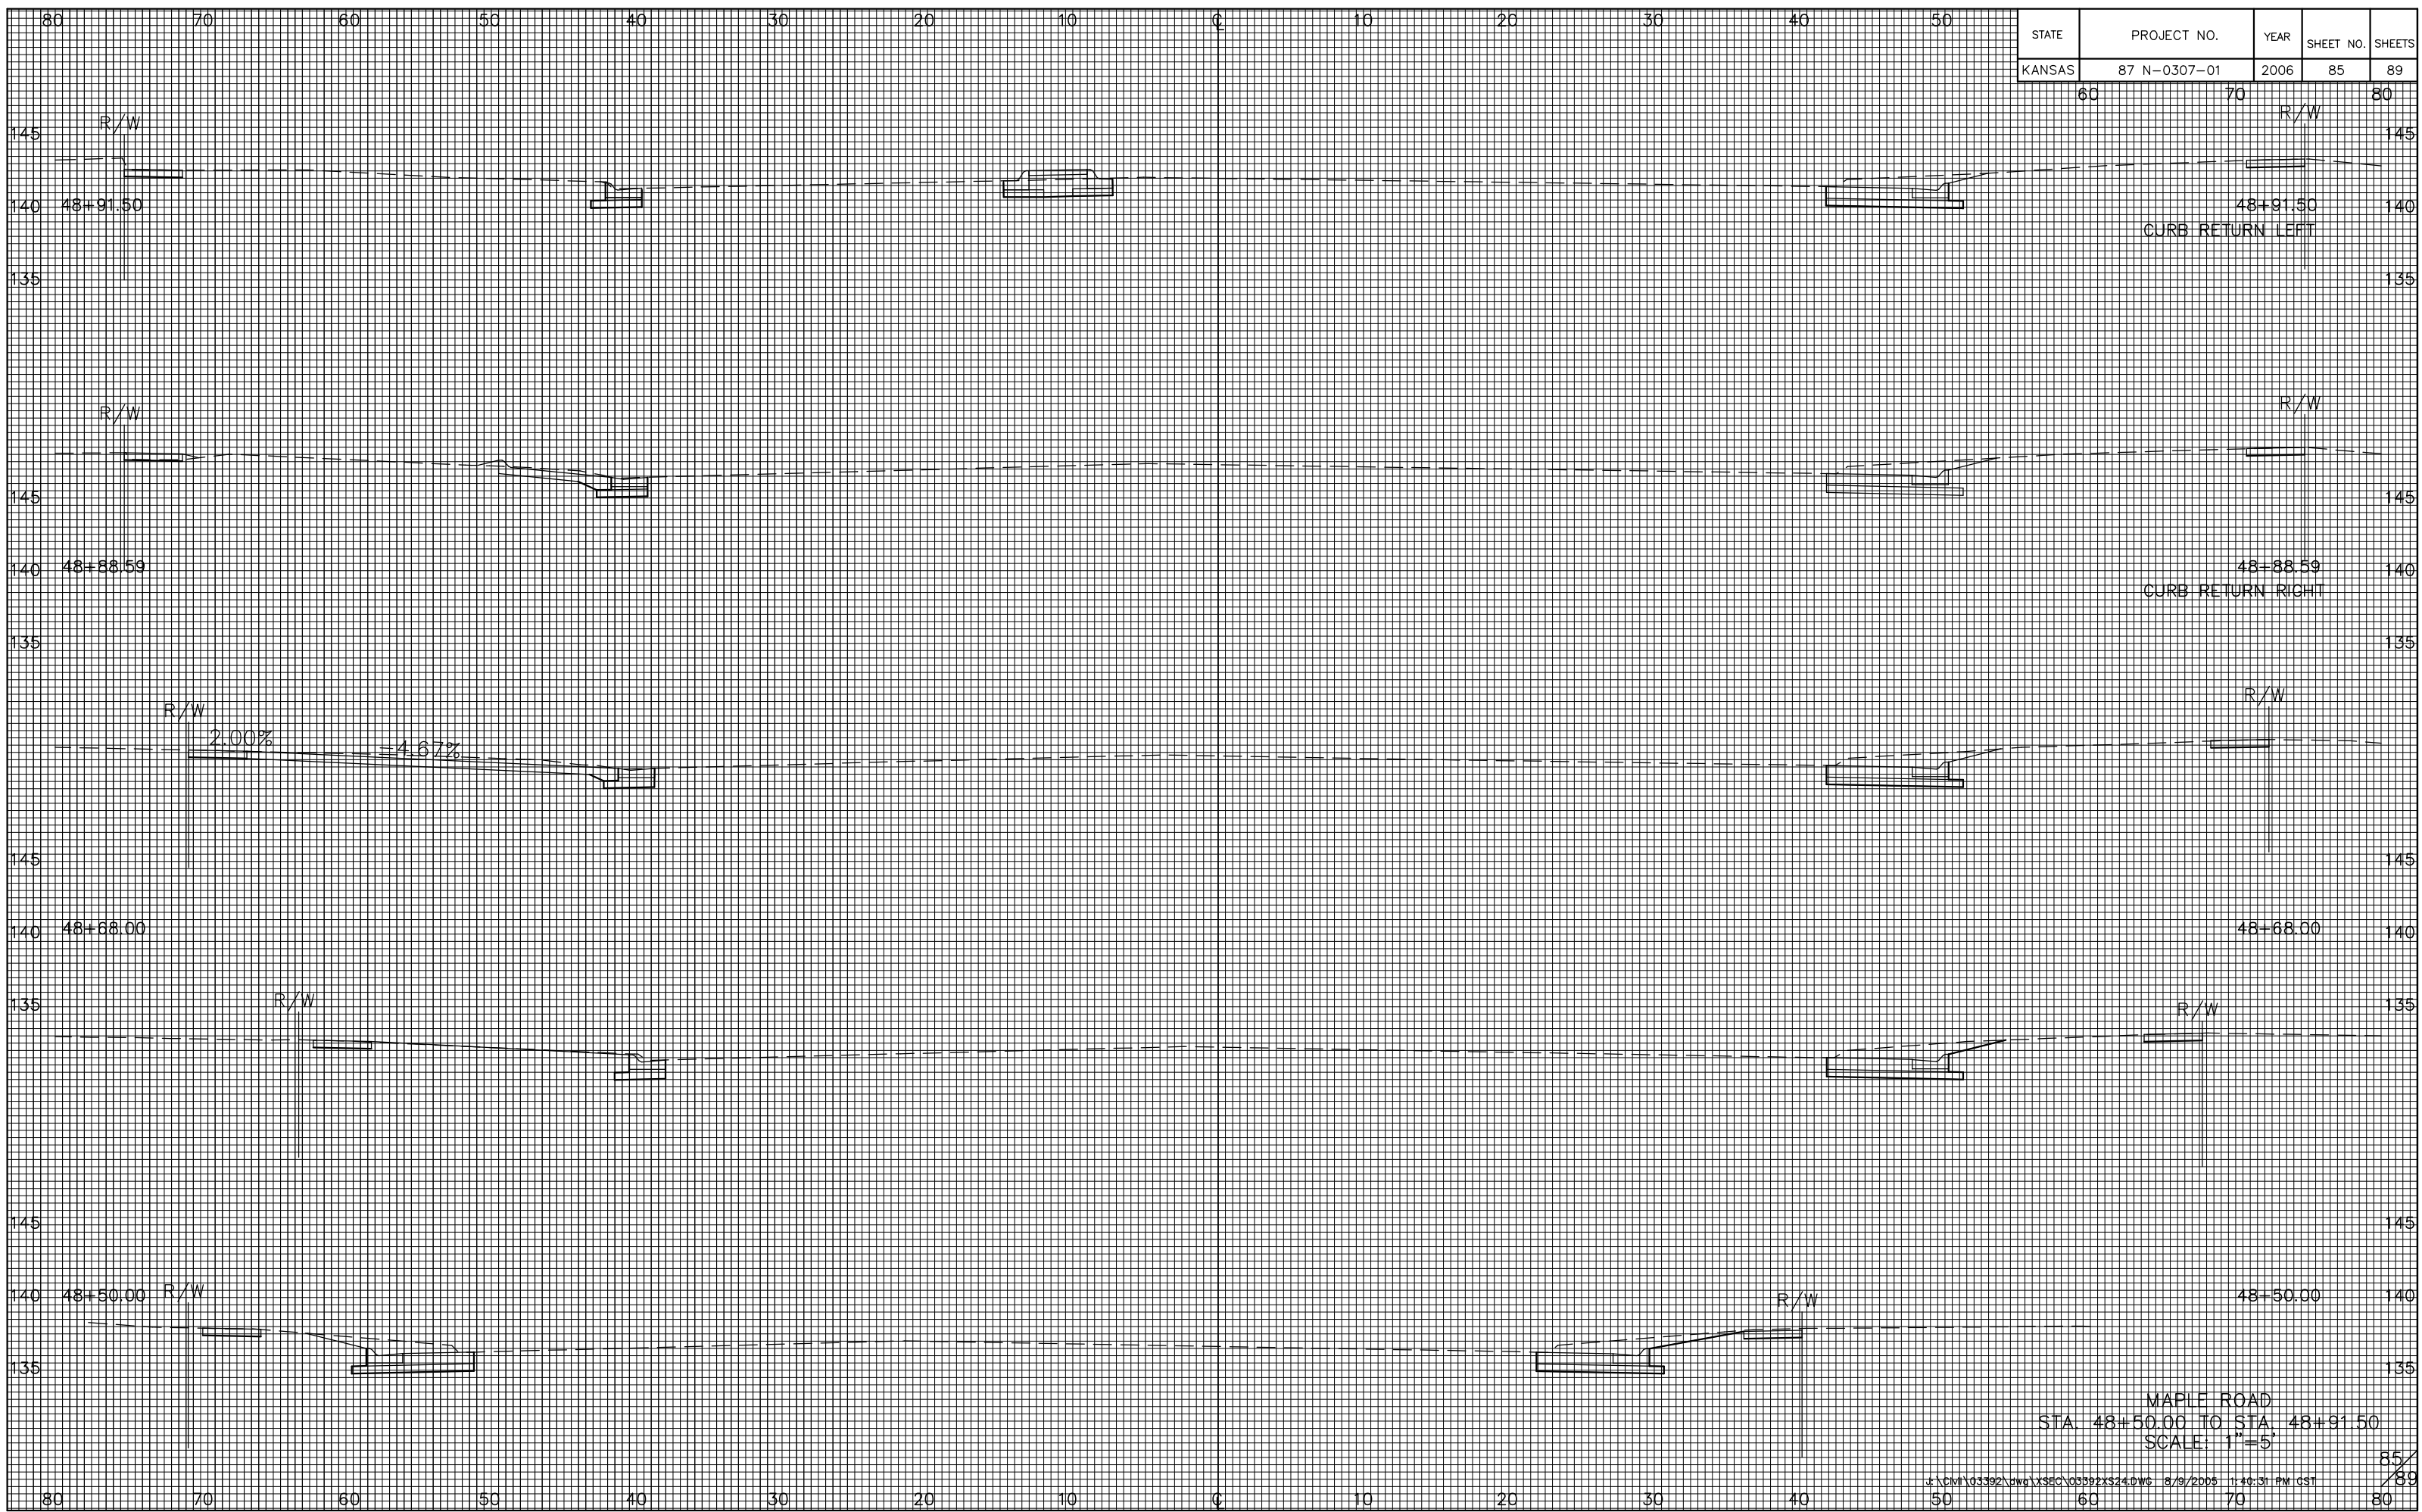

MAPLE ROAD
 STA. 48+50.00 TO STA. 48+91.50
 SCALE: 1"=5'