


STATE	PROJECT NO.	YEAR	SHEET NO.	SHEETS
KANSAS	87 N-0307-01	2006	87	89

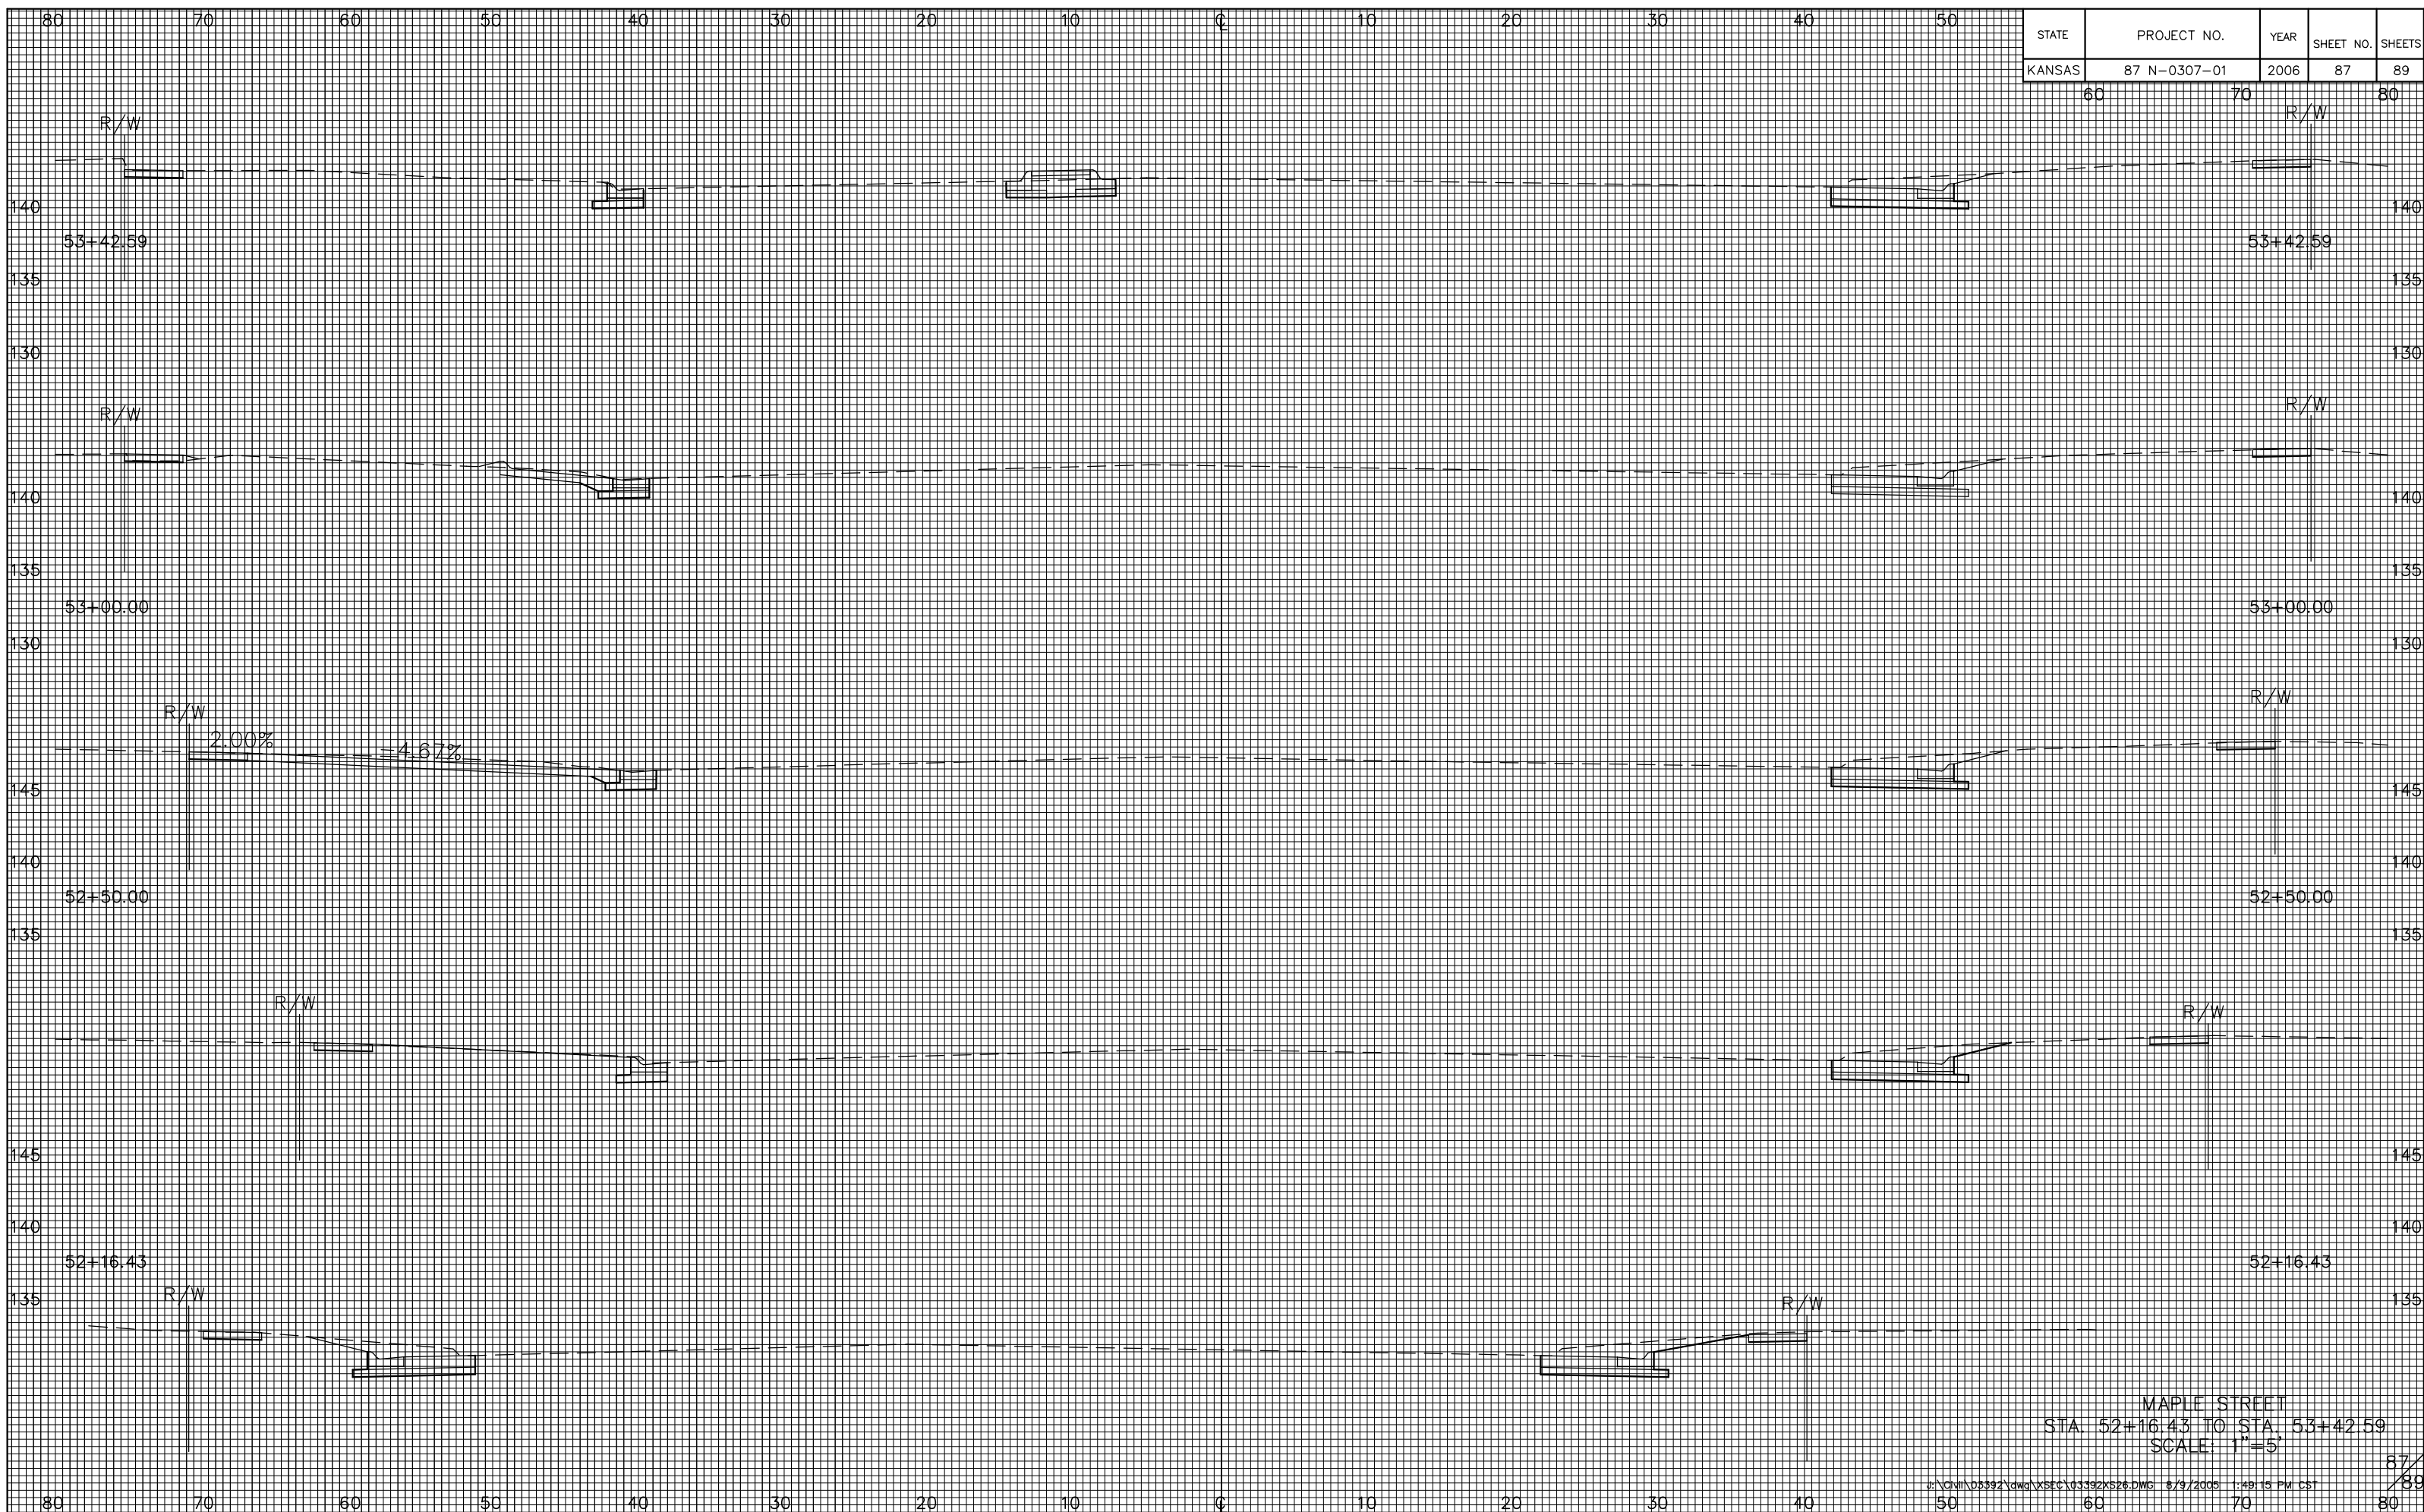

MAPLE STREET
 STA. 52+16.43 TO STA. 53+42.59
 SCALE: 1"=5'