


STATE	PROJECT NO.	YEAR	SHEET NO.	SHEETS
KANSAS	87 N-0307-01	2006	89	89

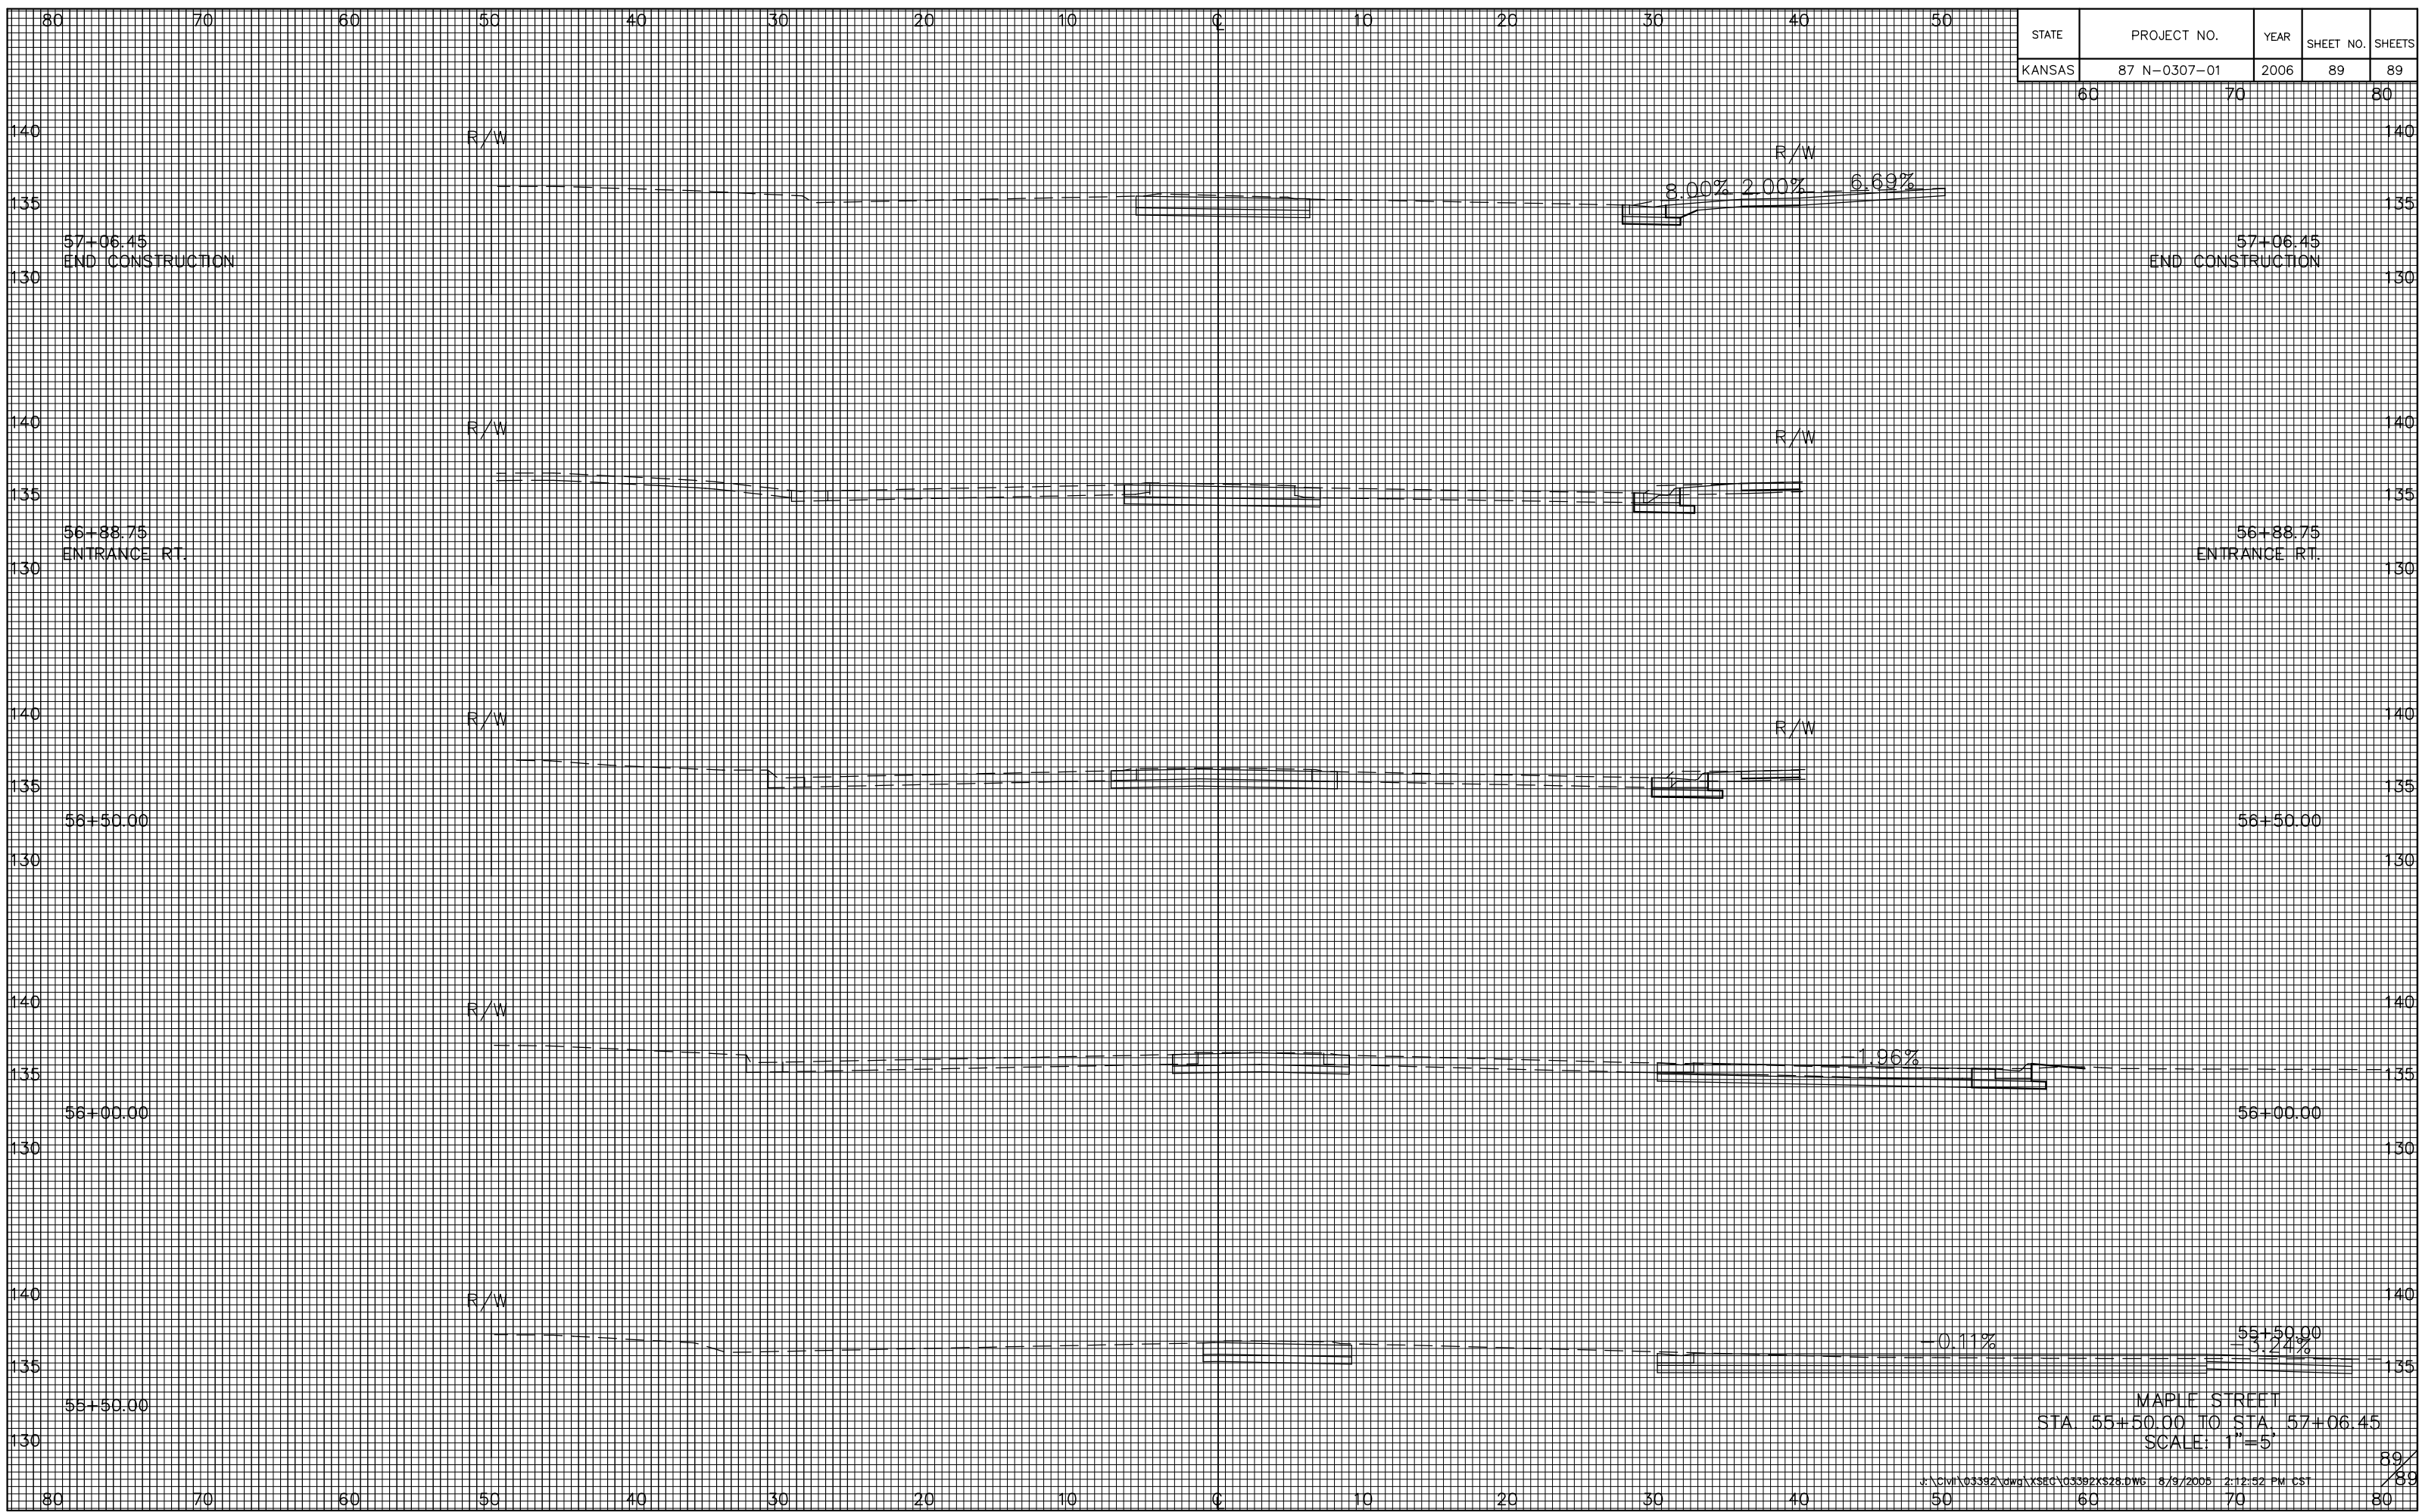

57+06.45
END CONSTRUCTION

57+06.45
END CONSTRUCTION

56+88.75
ENTRANCE RT.

56+88.75
ENTRANCE RT.

56+50.00

56+50.00

56+00.00

56+00.00

55+50.00

55+50.00
3.24%

MAPLE STREET
STA. 55+50.00 TO STA. 57+06.45
SCALE: 1"=5'