

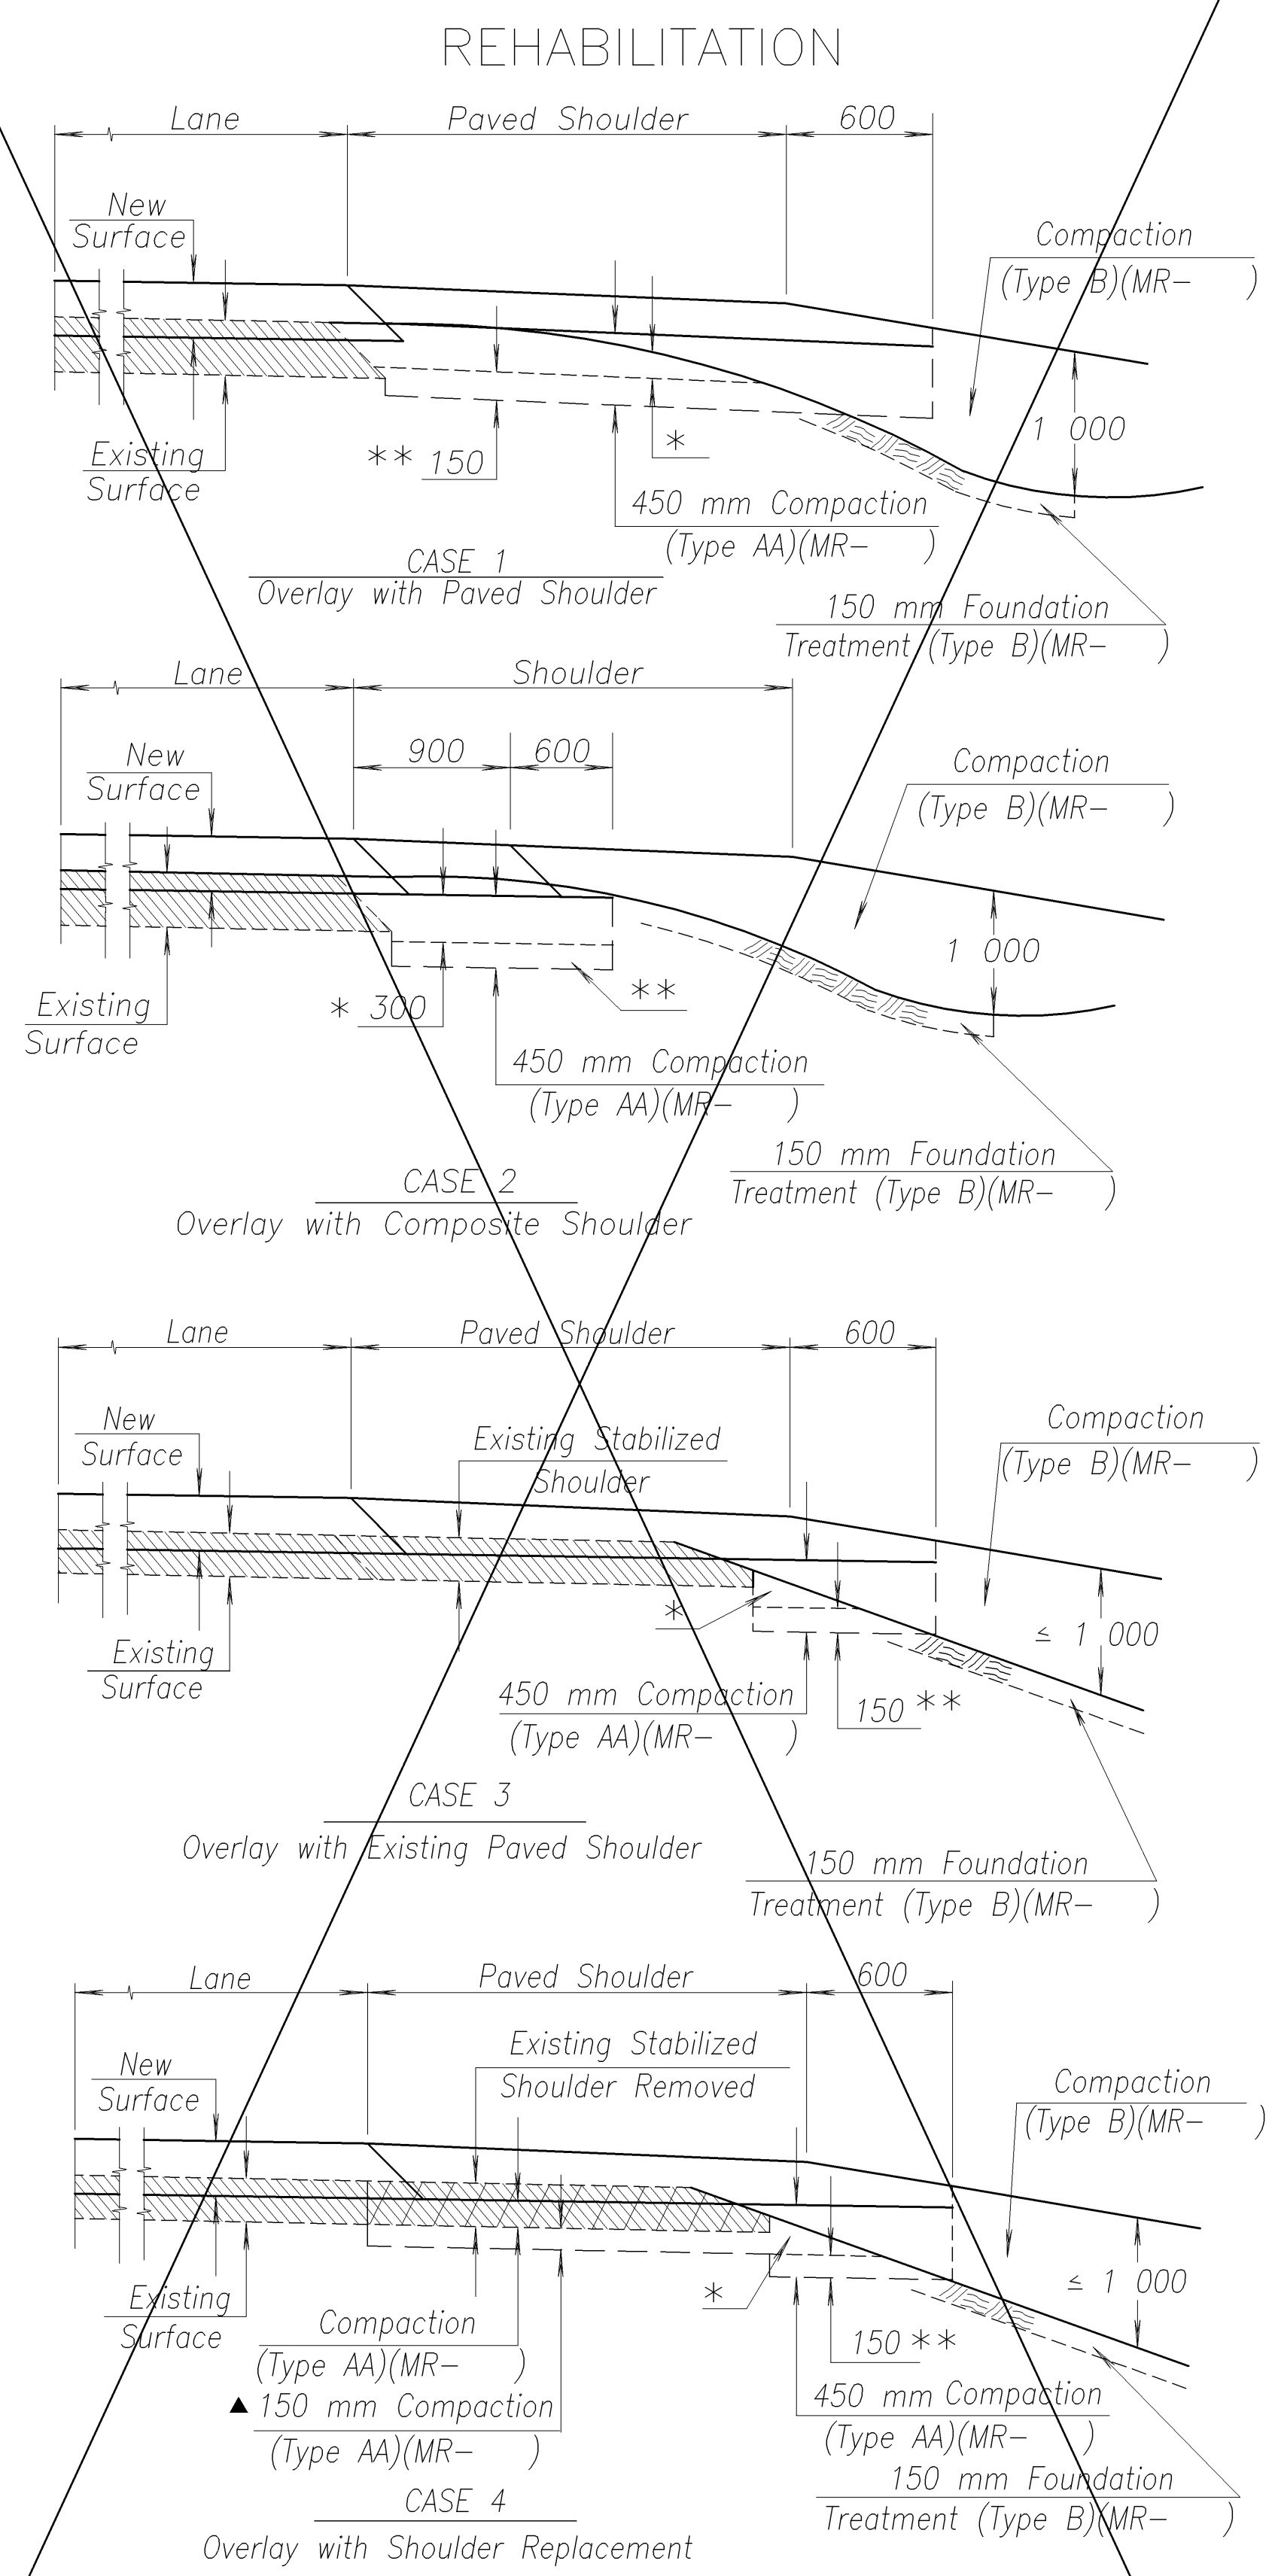


STATE	PROJECT NO.	YEAR	SHEET NO.	TOTAL SHEETS
KANSAS	54-87 K-8258-04	2004	4	60

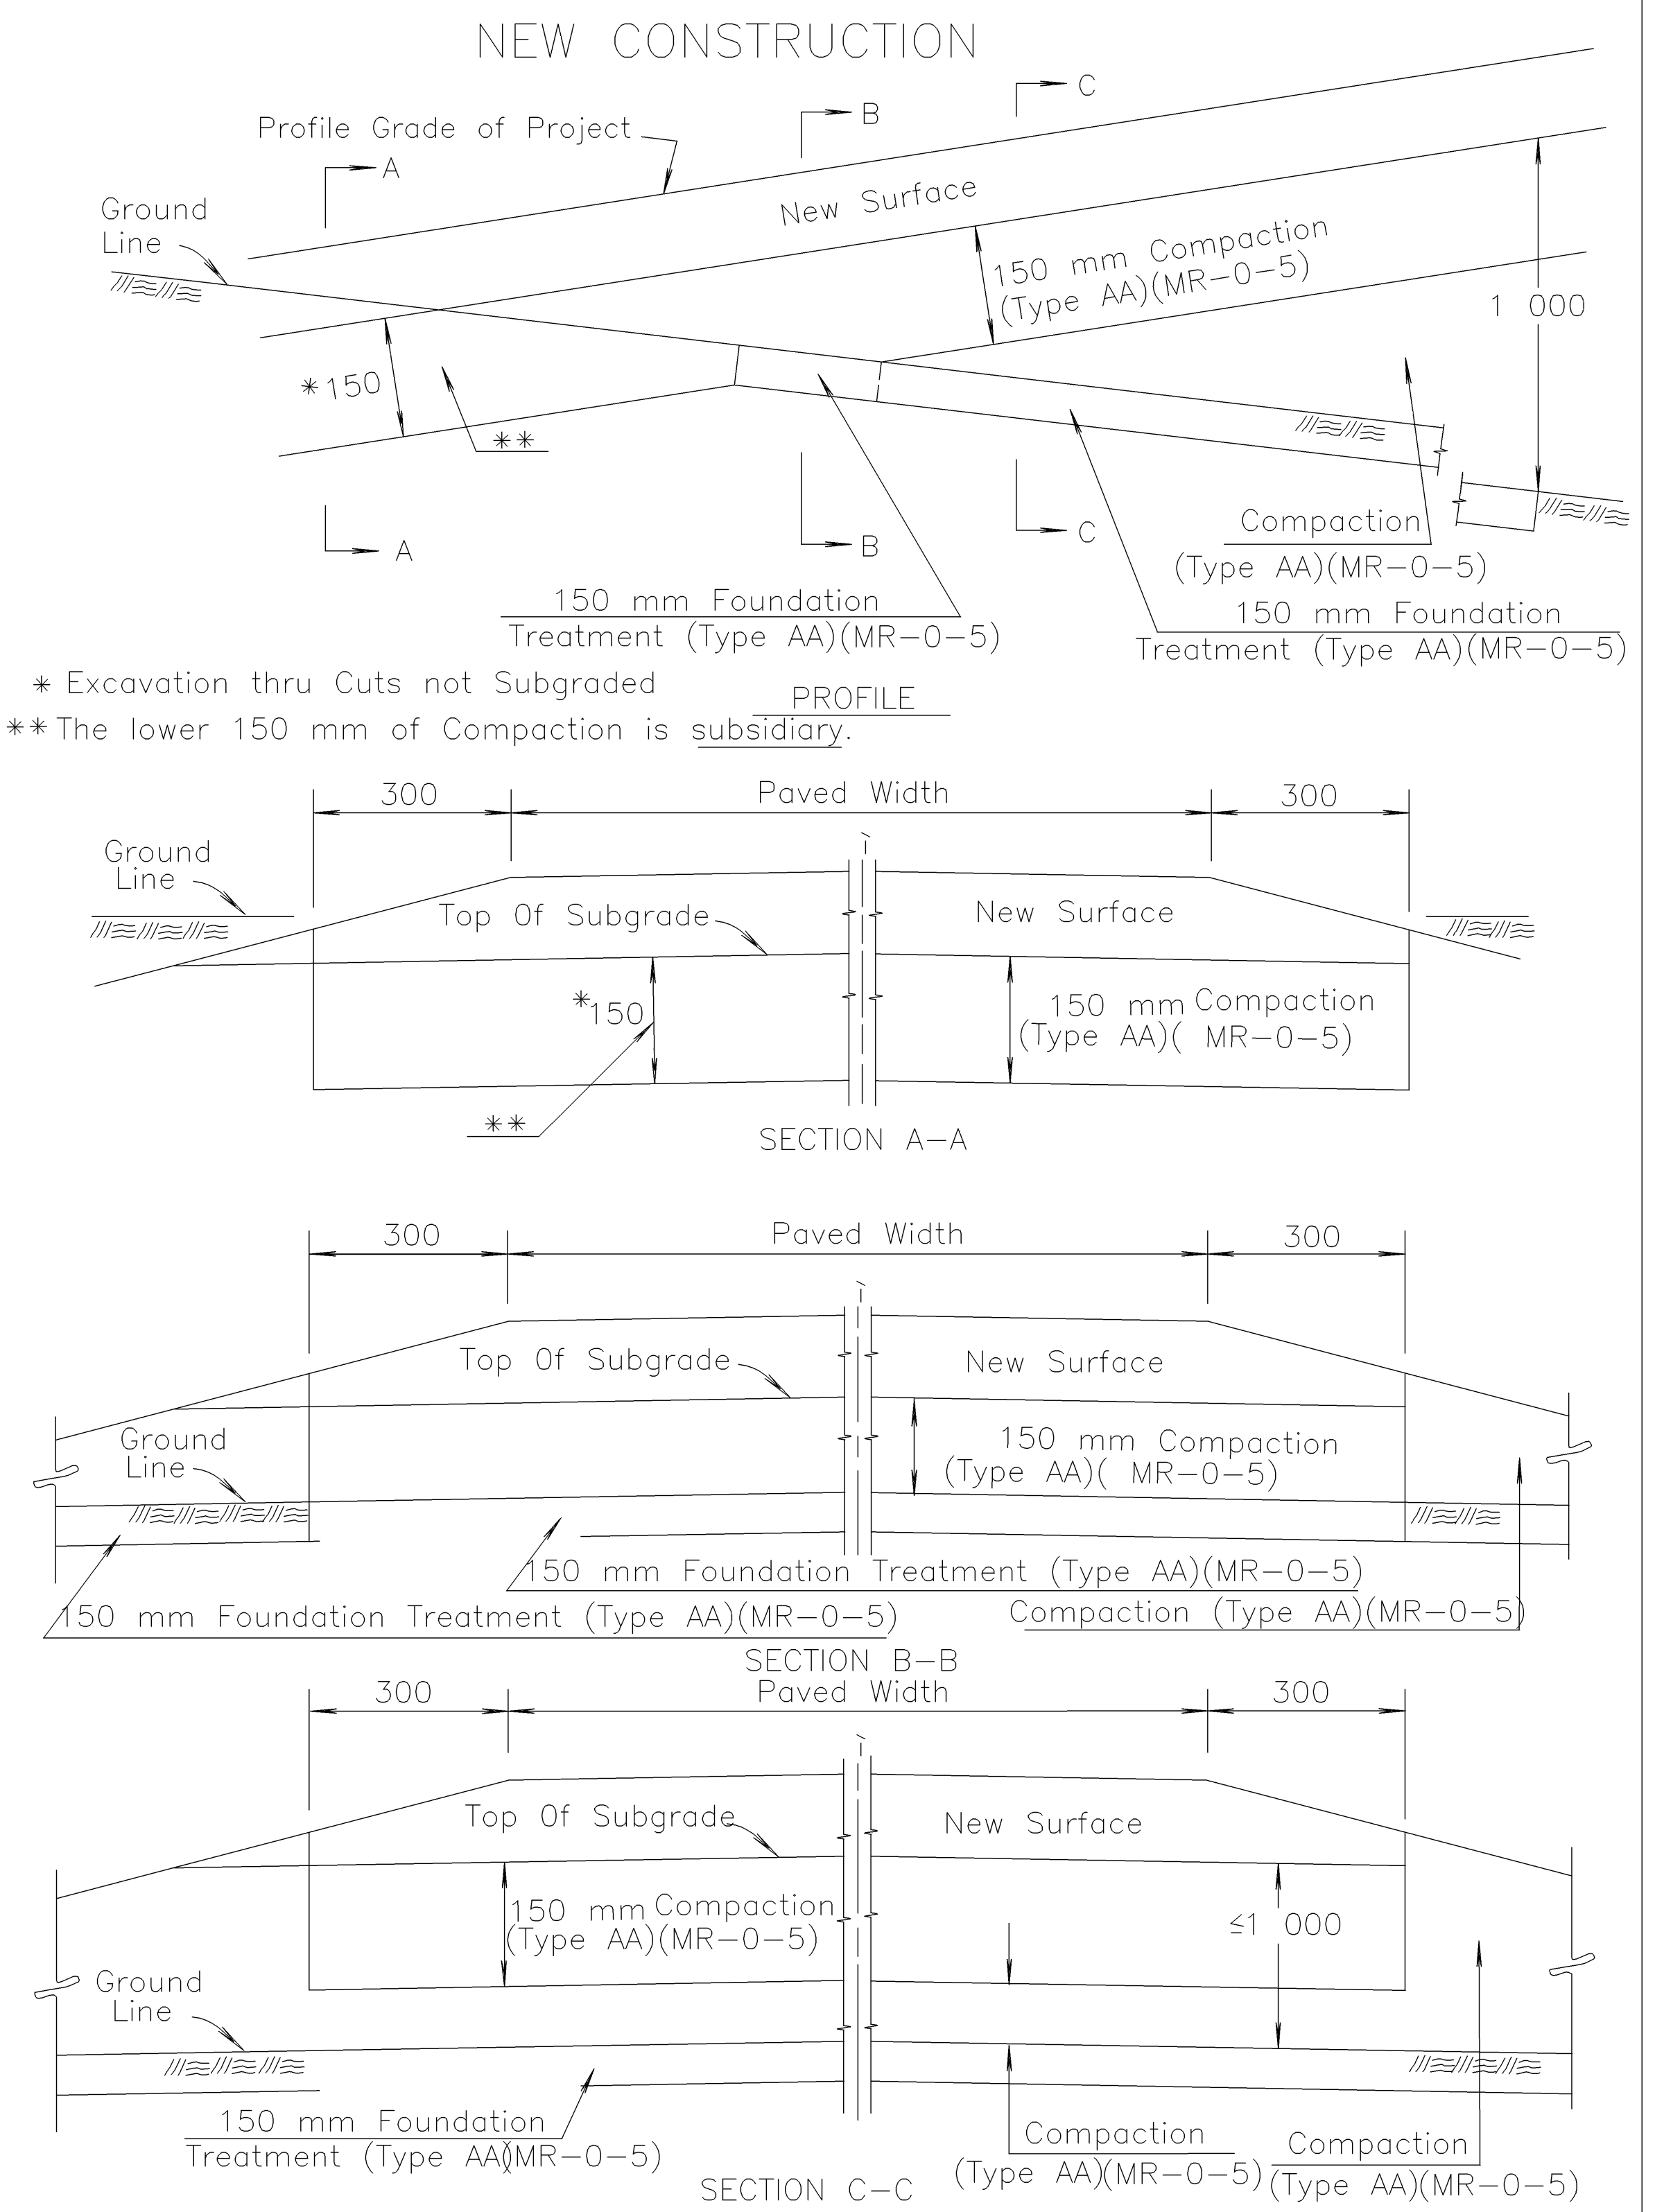

\* Excavation thru Cuts not Subgraded  
 \*\* The lower 150 mm of Compaction is subsidiary.  
 ▲ Compaction of this material shall be subsidiary.  
 Note: These are 4 general cases. Specific compaction requirements are determined on a project-by-project basis.

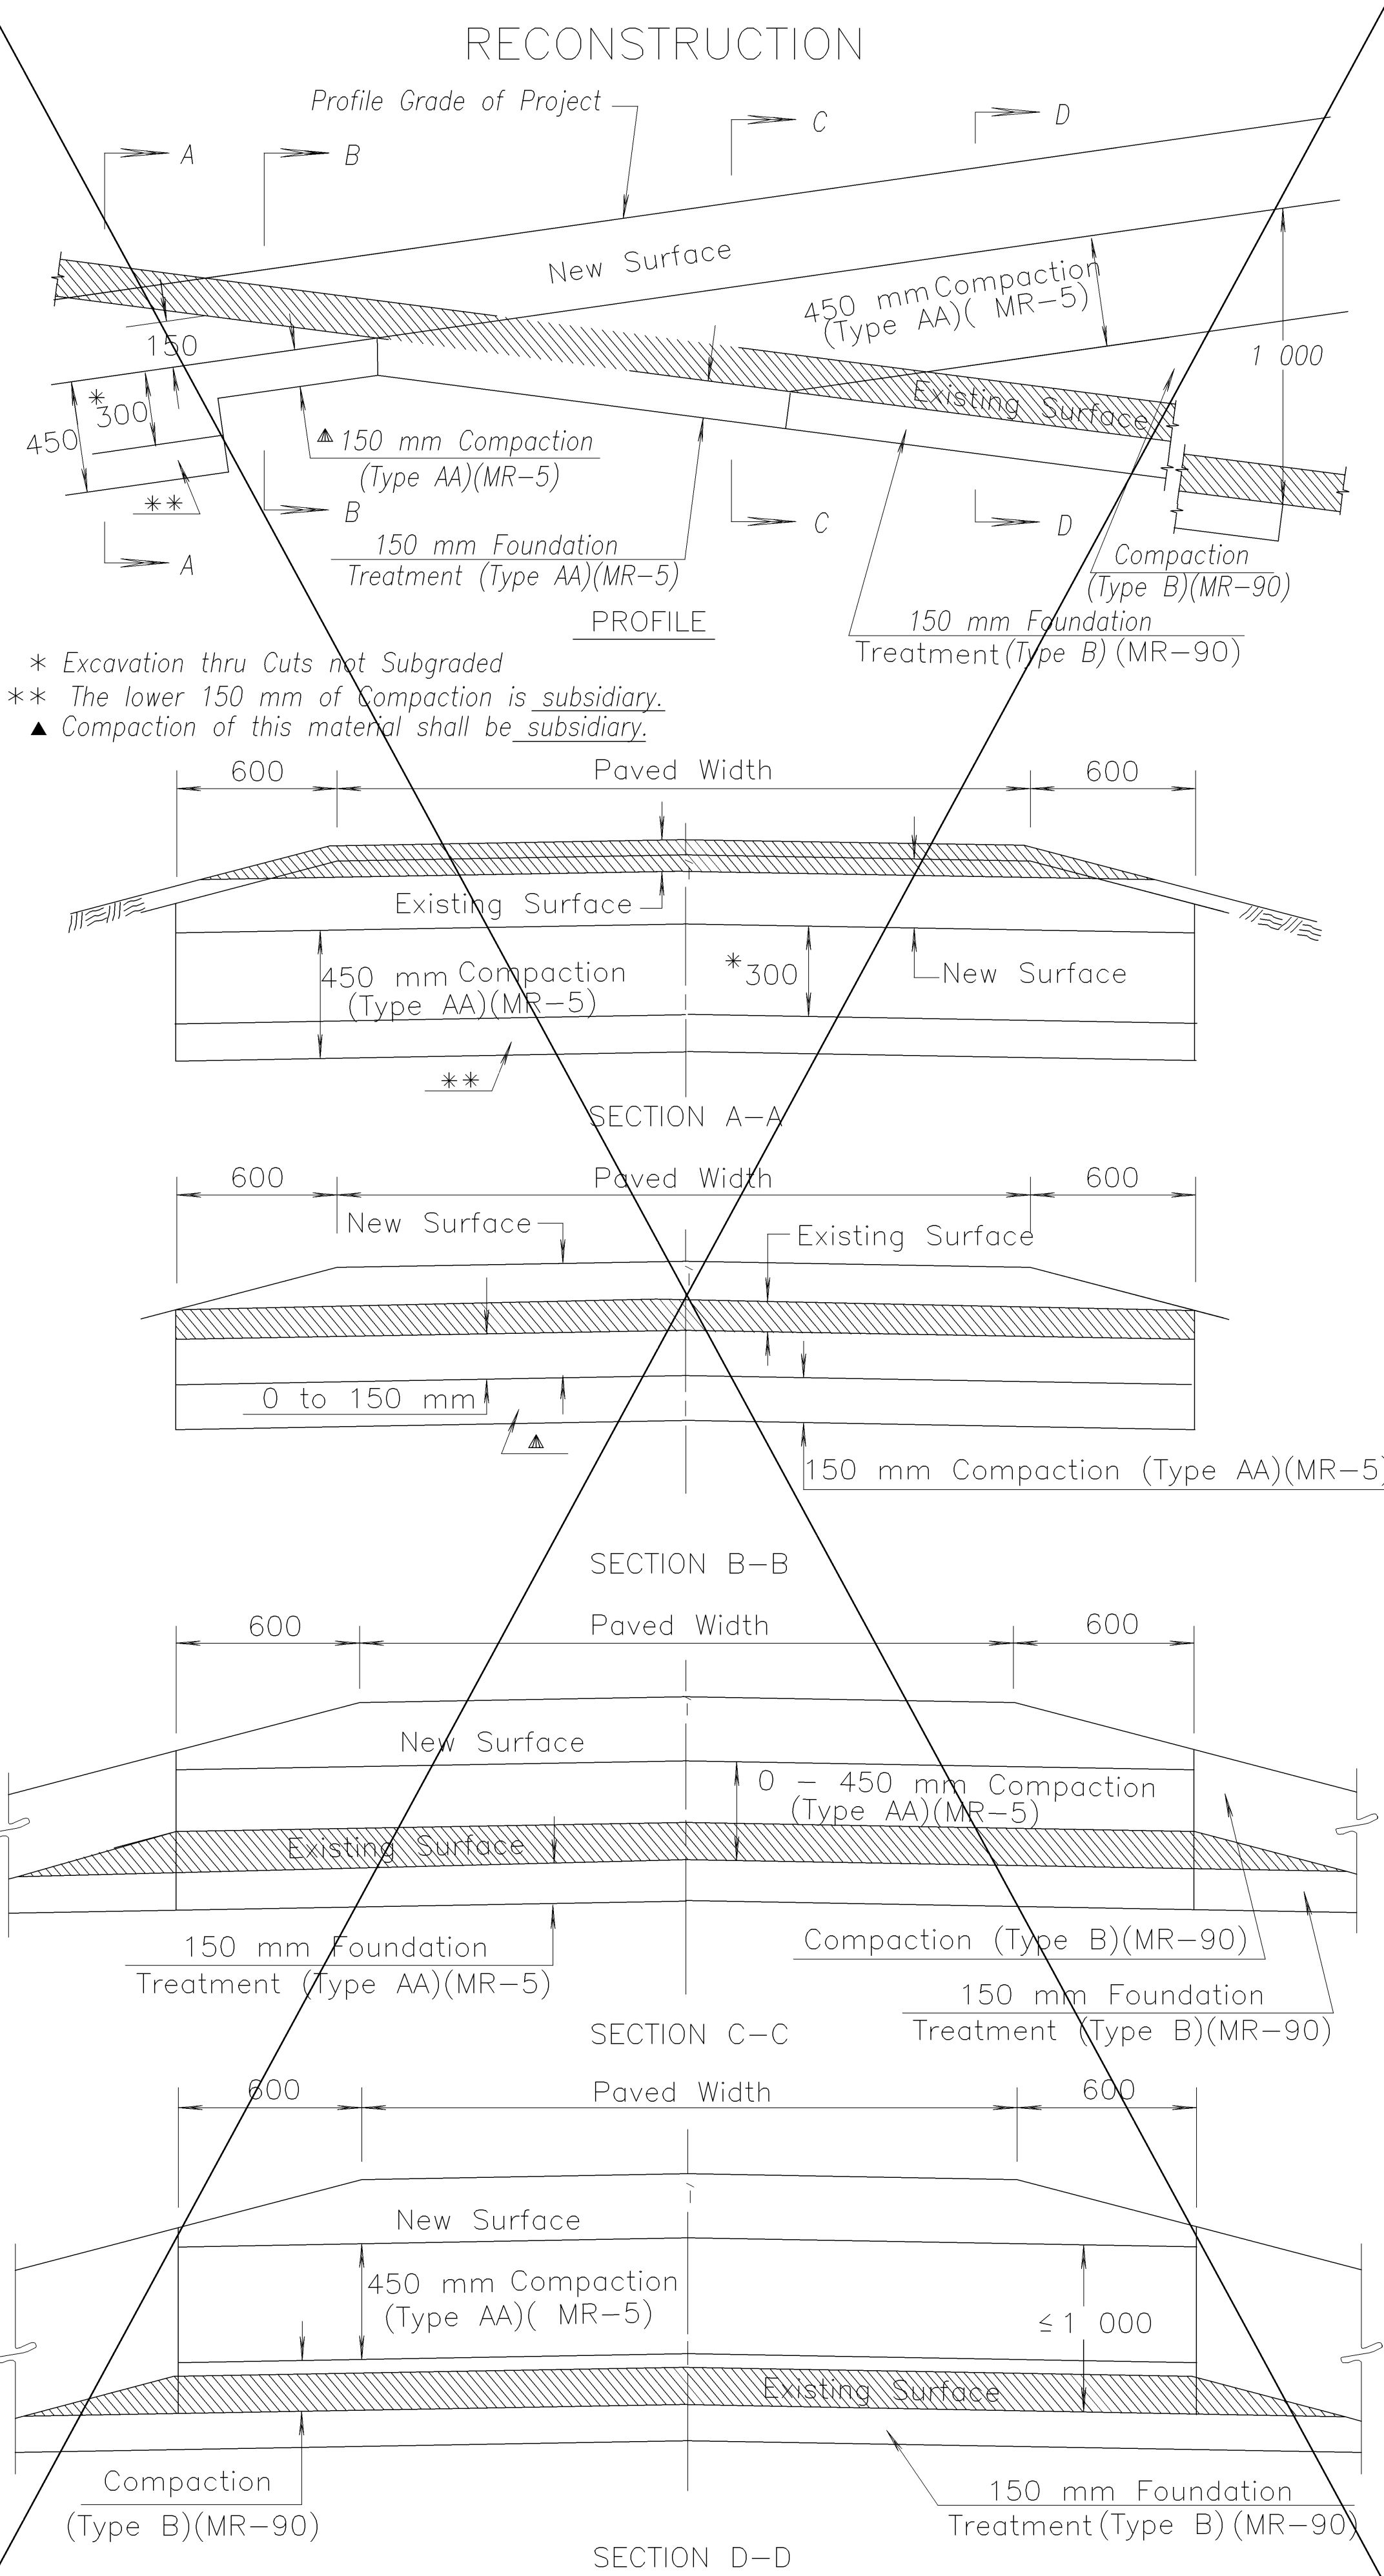

**General Notes:**  
 In materials designated to be subgraded, compaction of soils, including shales, designated for backfill shall be 150 mm Compaction (Type AA)(MR-0-5).  
 Unless otherwise noted on the Plans, all embankment, including side roads and entrances, shall be compacted.

NO.	DATE	REVISIONS	BY	APP'D
3	5-29-98	Revised Reconstruction Section B-B	R.J.S.	J.O.B.
2	2-20-96	Revised Subsidiary Compaction	R.J.S.	J.O.B.
1				

KANSAS DEPARTMENT OF TRANSPORTATION

**FOUNDATION TREATMENT & COMPACTION OF EARTHWORK**

RD980-SI

DESIGNED	G.D.S.	DATE	6-23-98	APP'D	James O. Brewer
TRACED		QUANTITIES			
DESIGN CK.		DETAIL CK.	G.D.S.	QUAN. CK.	

Drawn By: JESSIE... Plotted: JESSIE...  
 File: J:\00011ph2\ARMOUR NORTH\04 RD980SI.dwg