

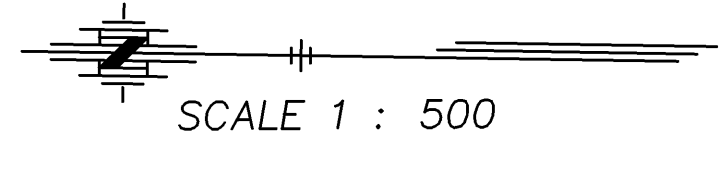


STATE	PROJECT NO.	YEAR	SHEET NO.	TOTAL SHEETS
KANSAS	54-87 K-8258-04	2004	5	60

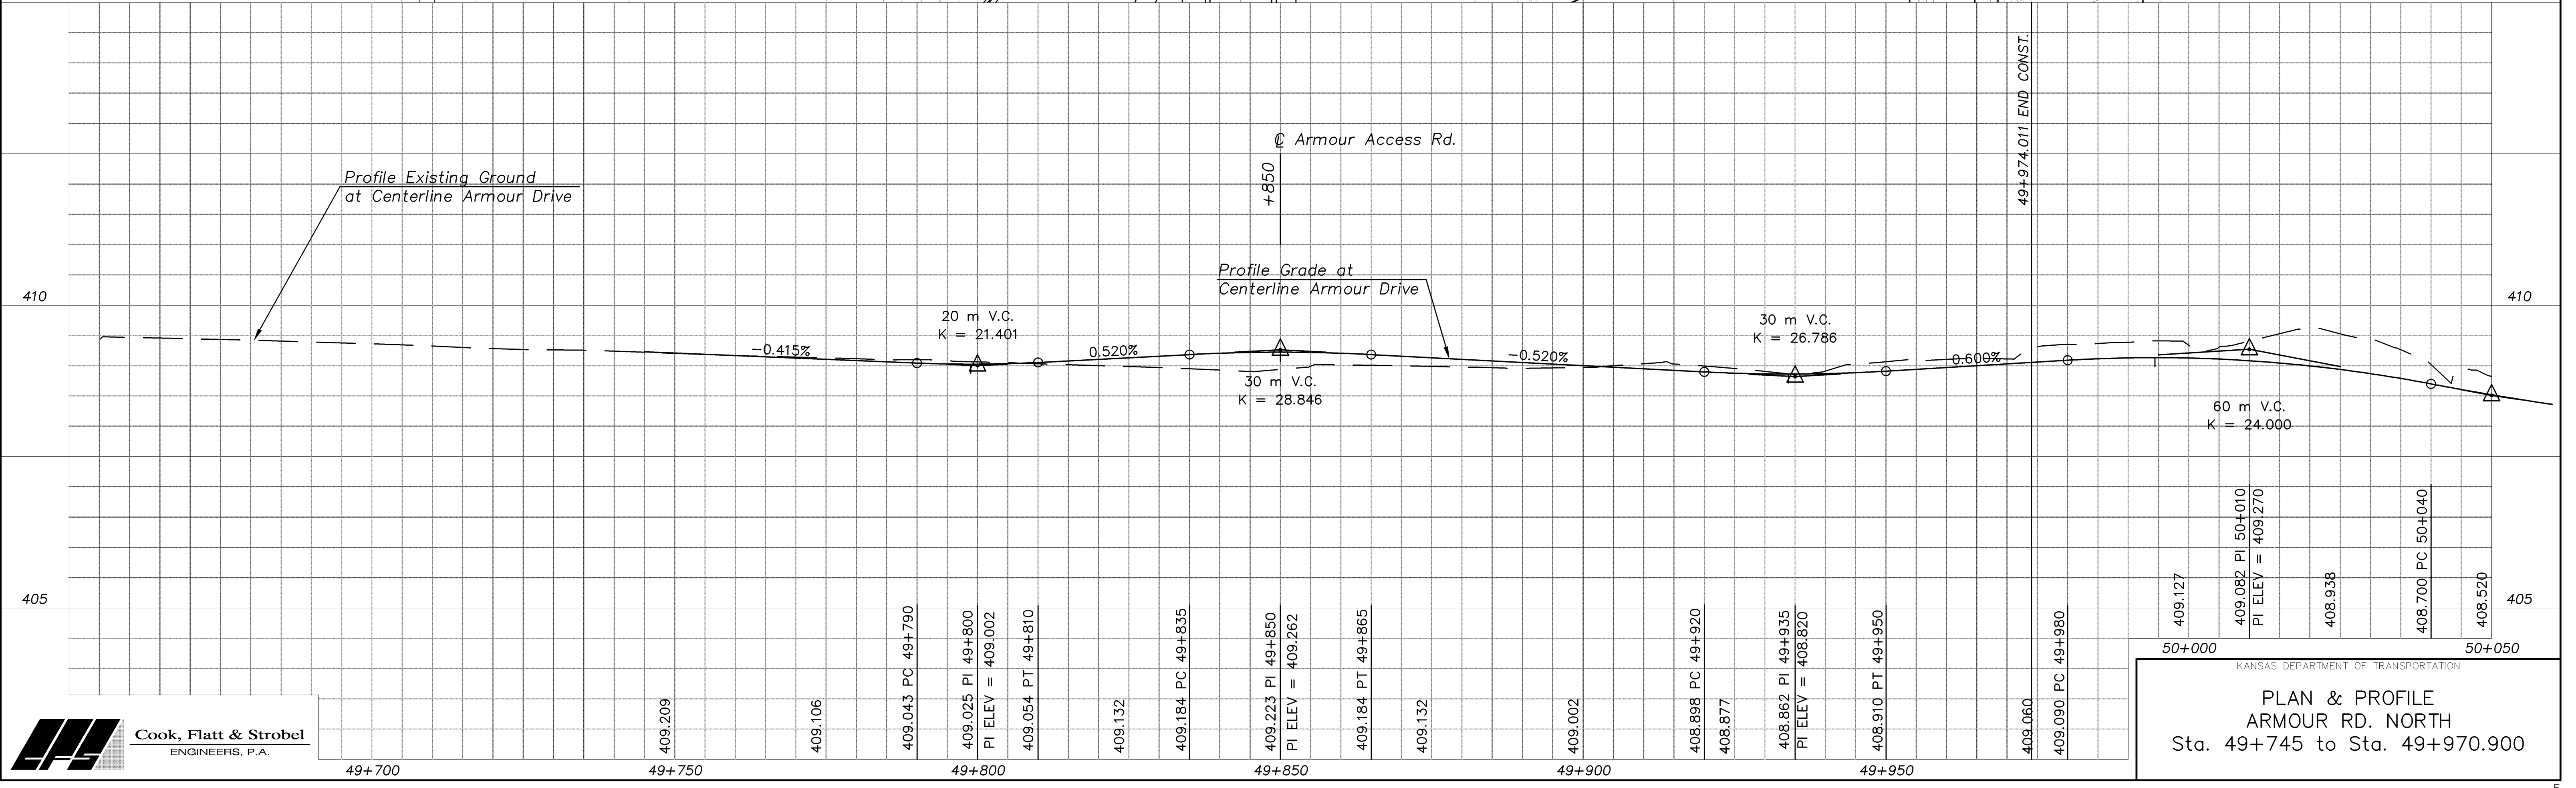

DATE	BY

REFERENCE NOTED	REFERENCE CHECKED

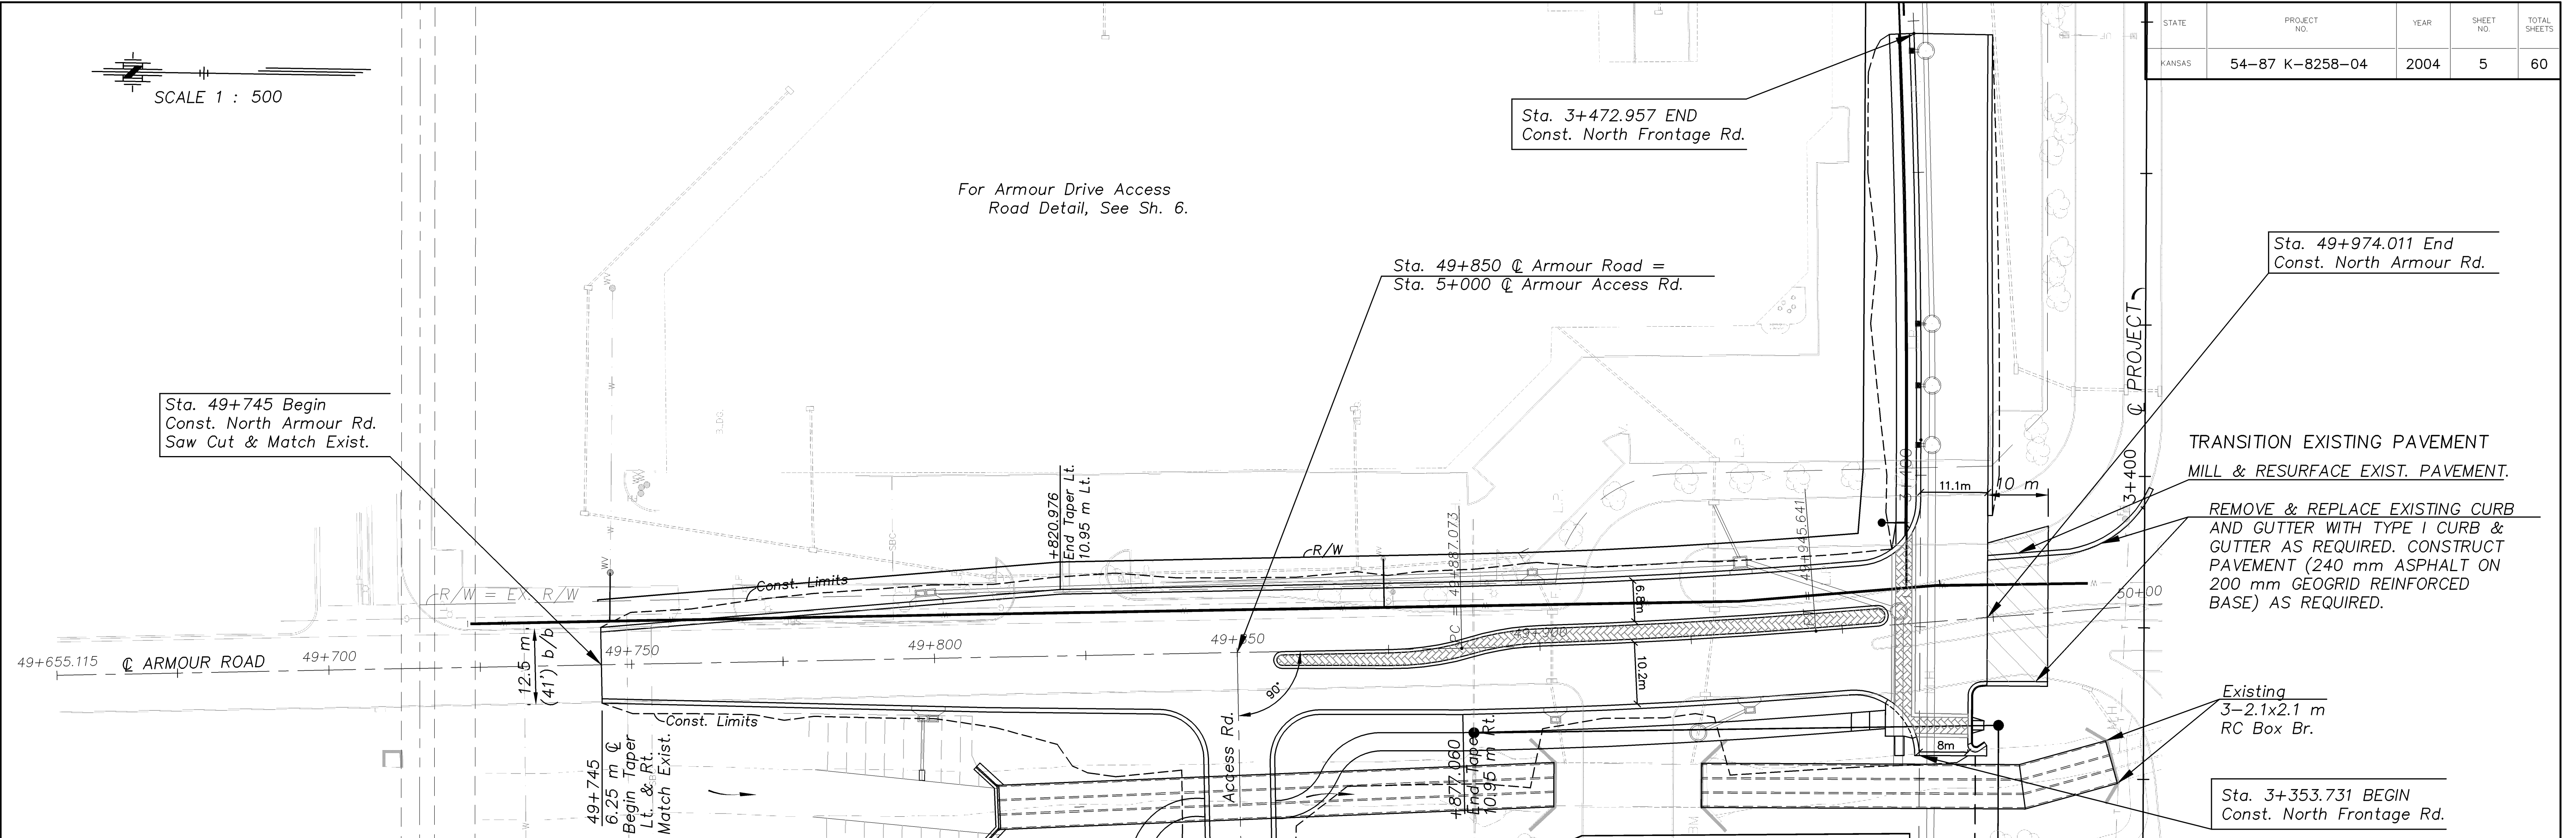

KANSAS DEPARTMENT OF TRANSPORTATION

PLAN & PROFILE
ARMOUR RD. NORTH
 Sta. 49+745 to Sta. 49+970.900