

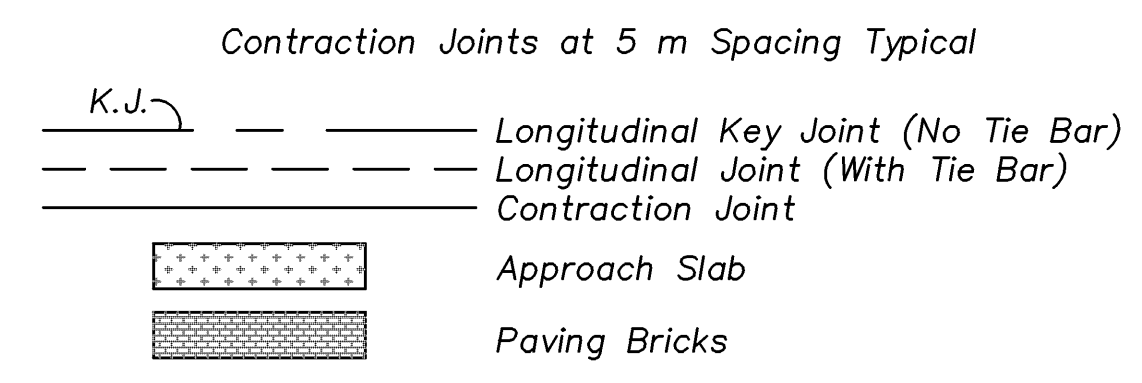


F.H.W.A. REGION NO.	STATE	PROJECT NO.	YEAR	SHEET NO.	TOTAL SHEETS
7	KANSAS	54-87 K-8258-04	2004	9	60

DATE	
BY	
REFERENCE NOTED	
REFERENCE CHECKED	

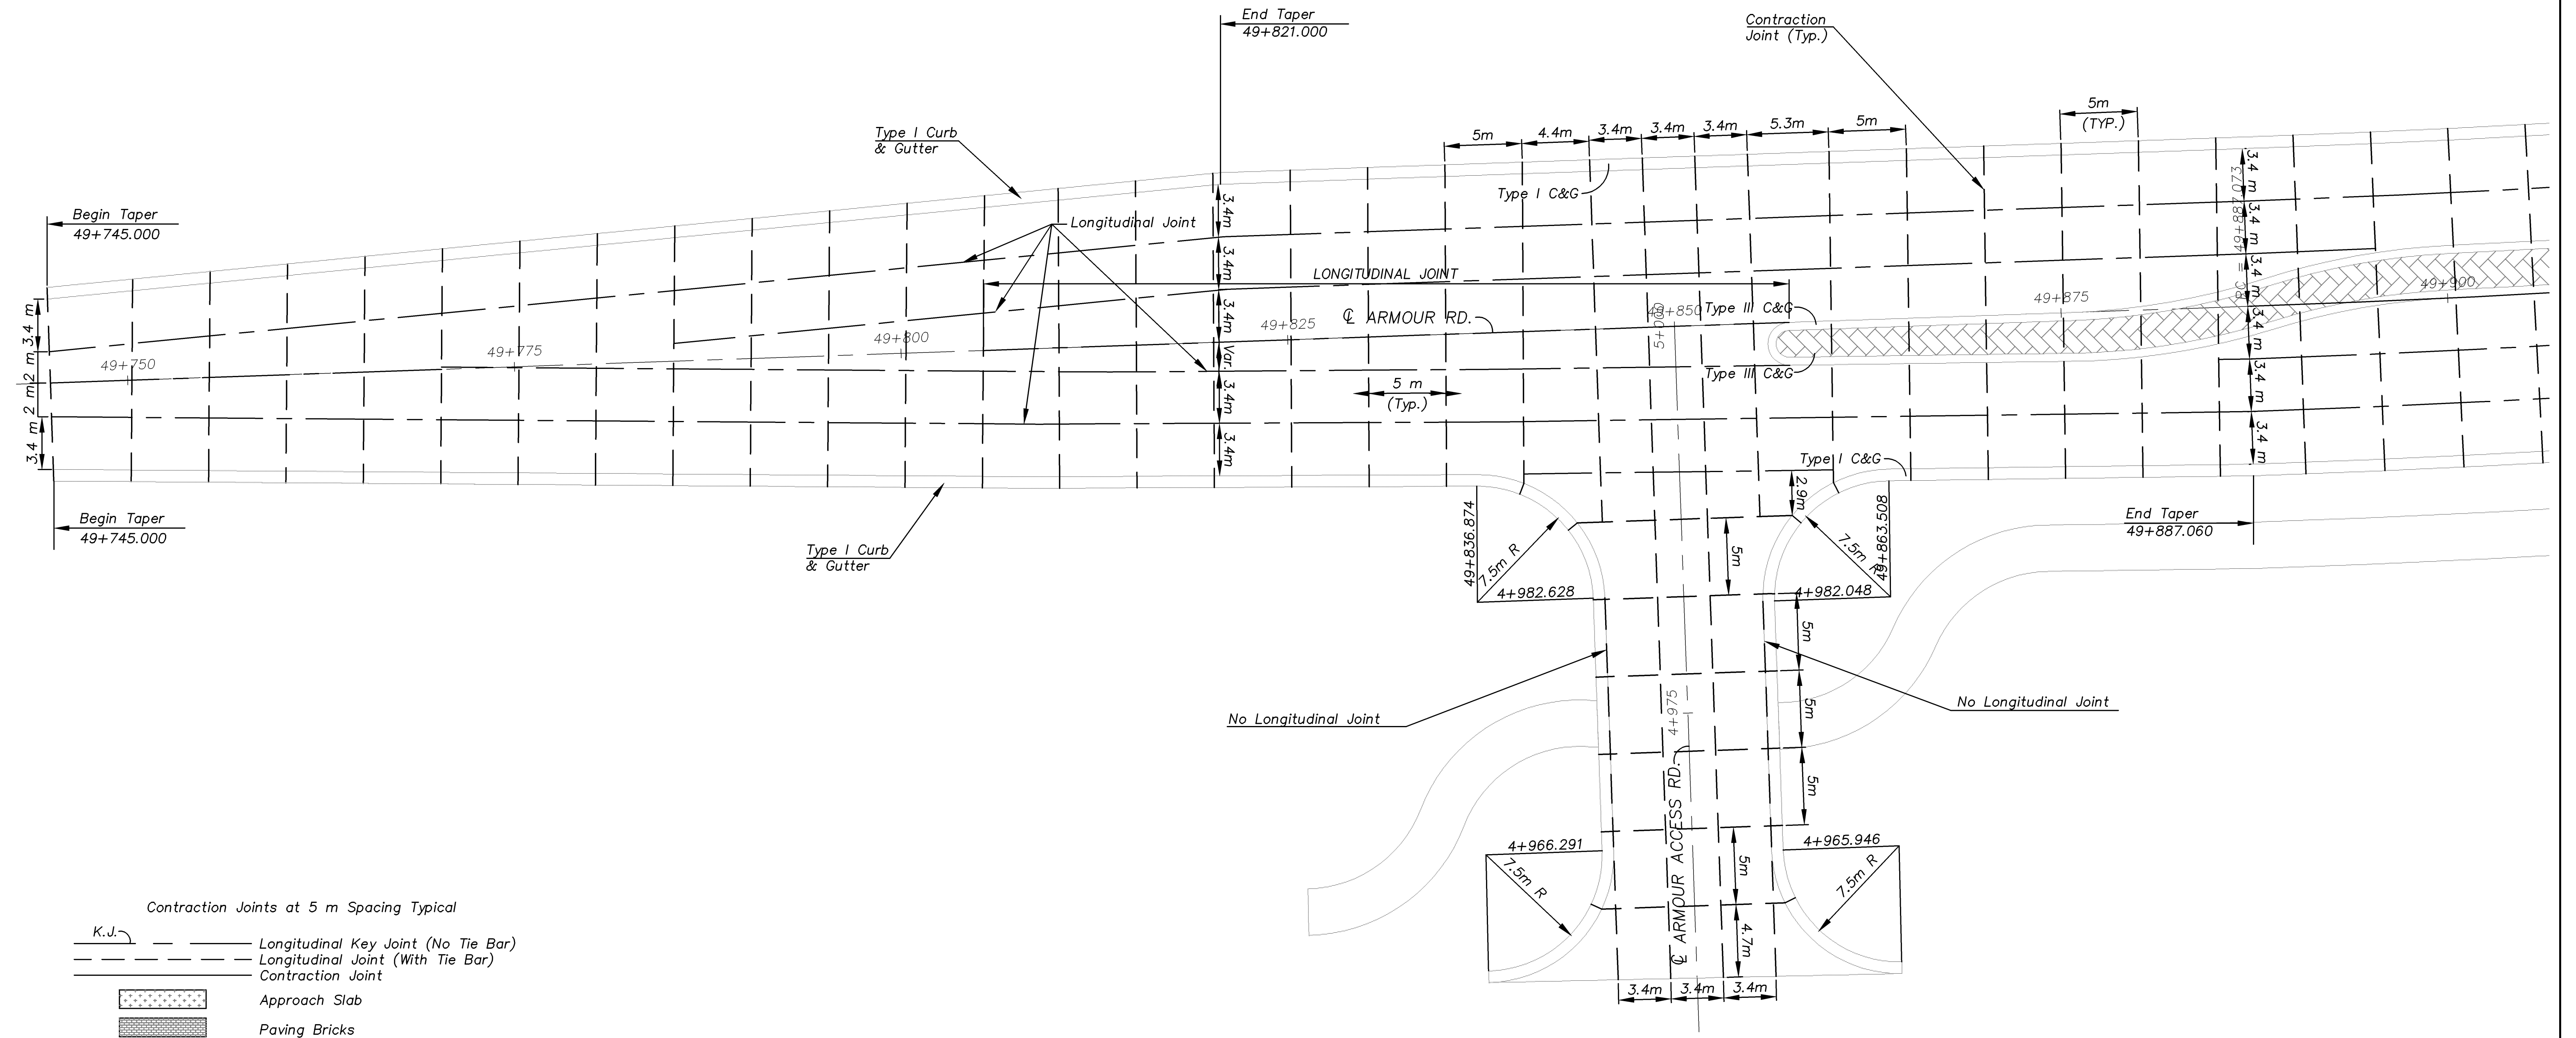

Drawn by:
 File: D117.plt
 Plotted:
 SCALE

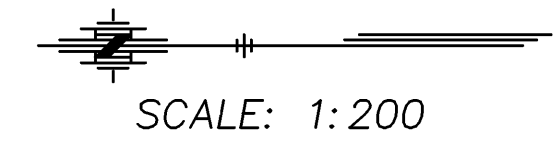

KANSAS DEPARTMENT OF TRANSPORTATION
PAVING DETAILS

 ARMOUR
 STA. 49+745 TO STA. 49+905