
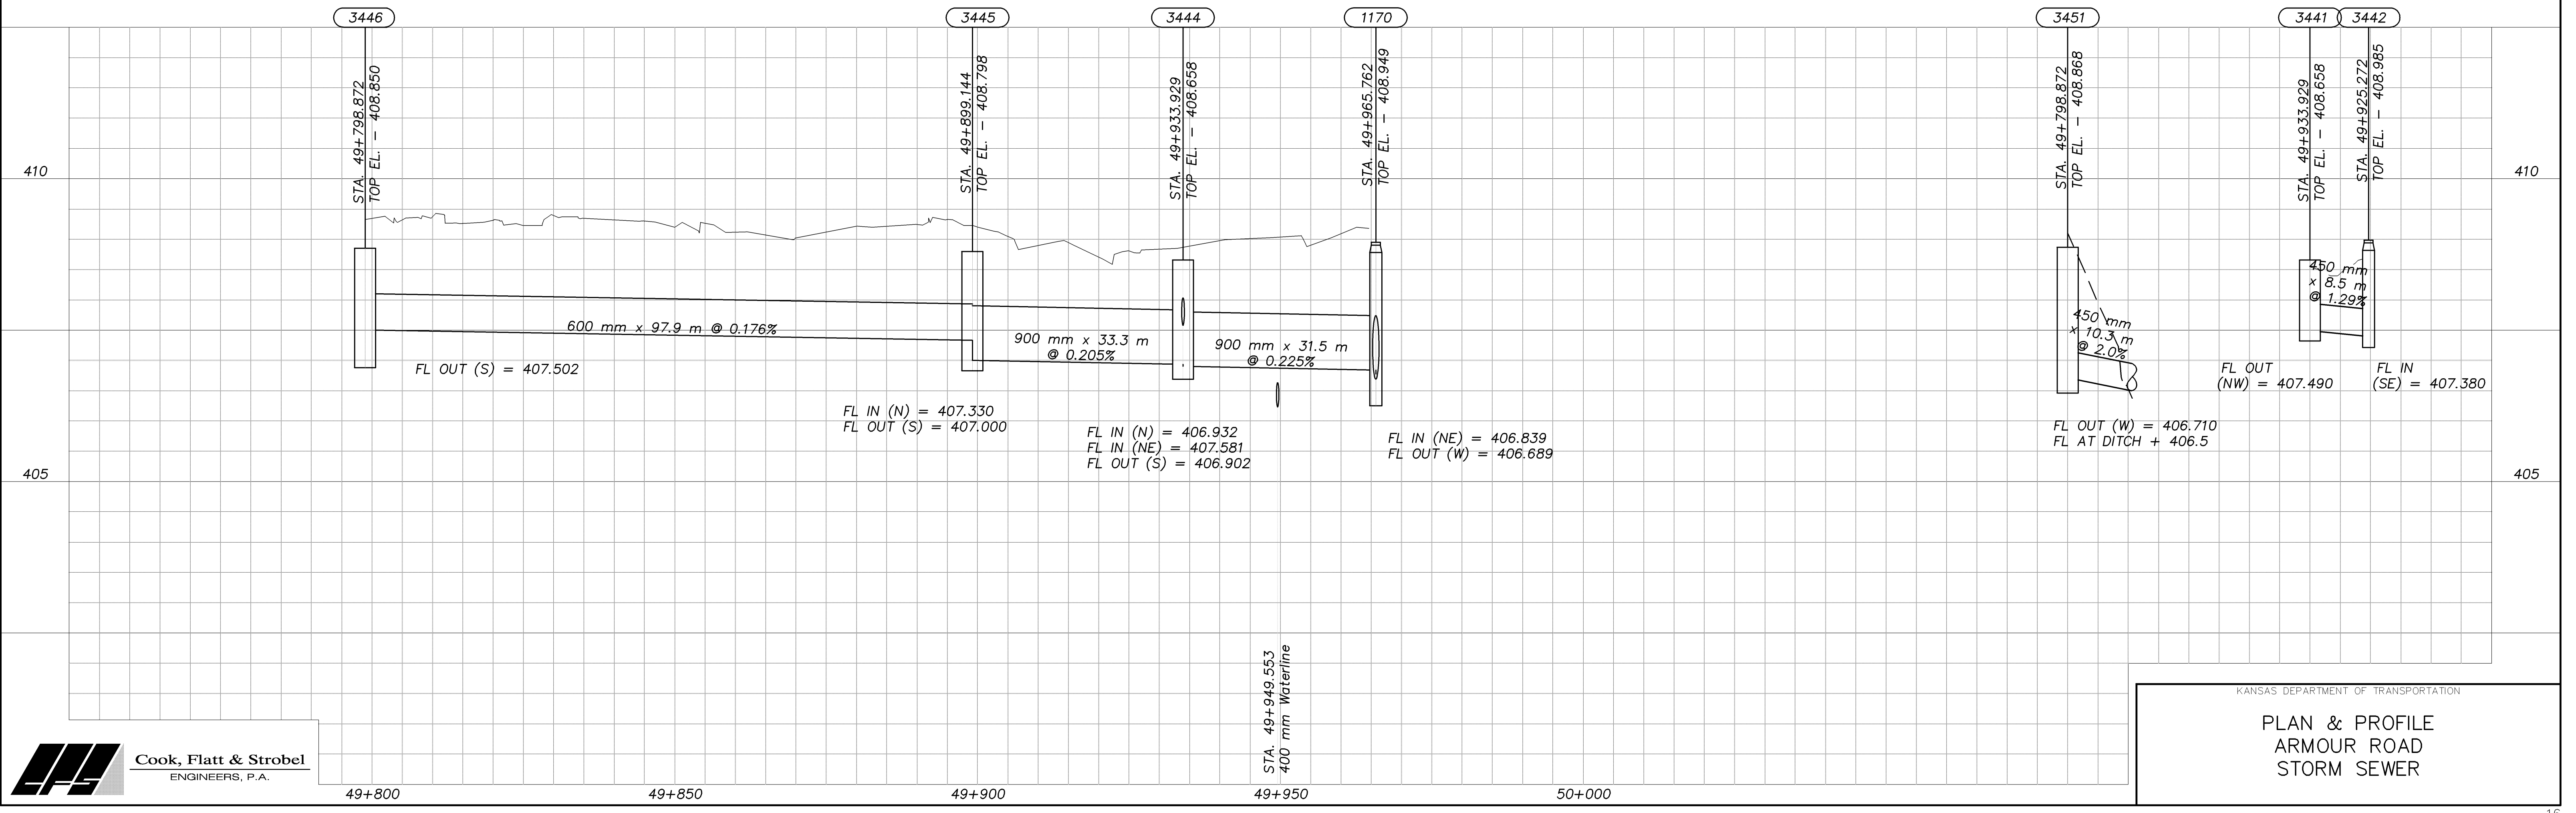


STATE	PROJECT NO.	YEAR	SHEET NO.	TOTAL SHEETS
KANSAS	54-87 K-8258-04	2004	16	60

DATE	BY

REFERENCE NOTED	REFERENCE CHECKED

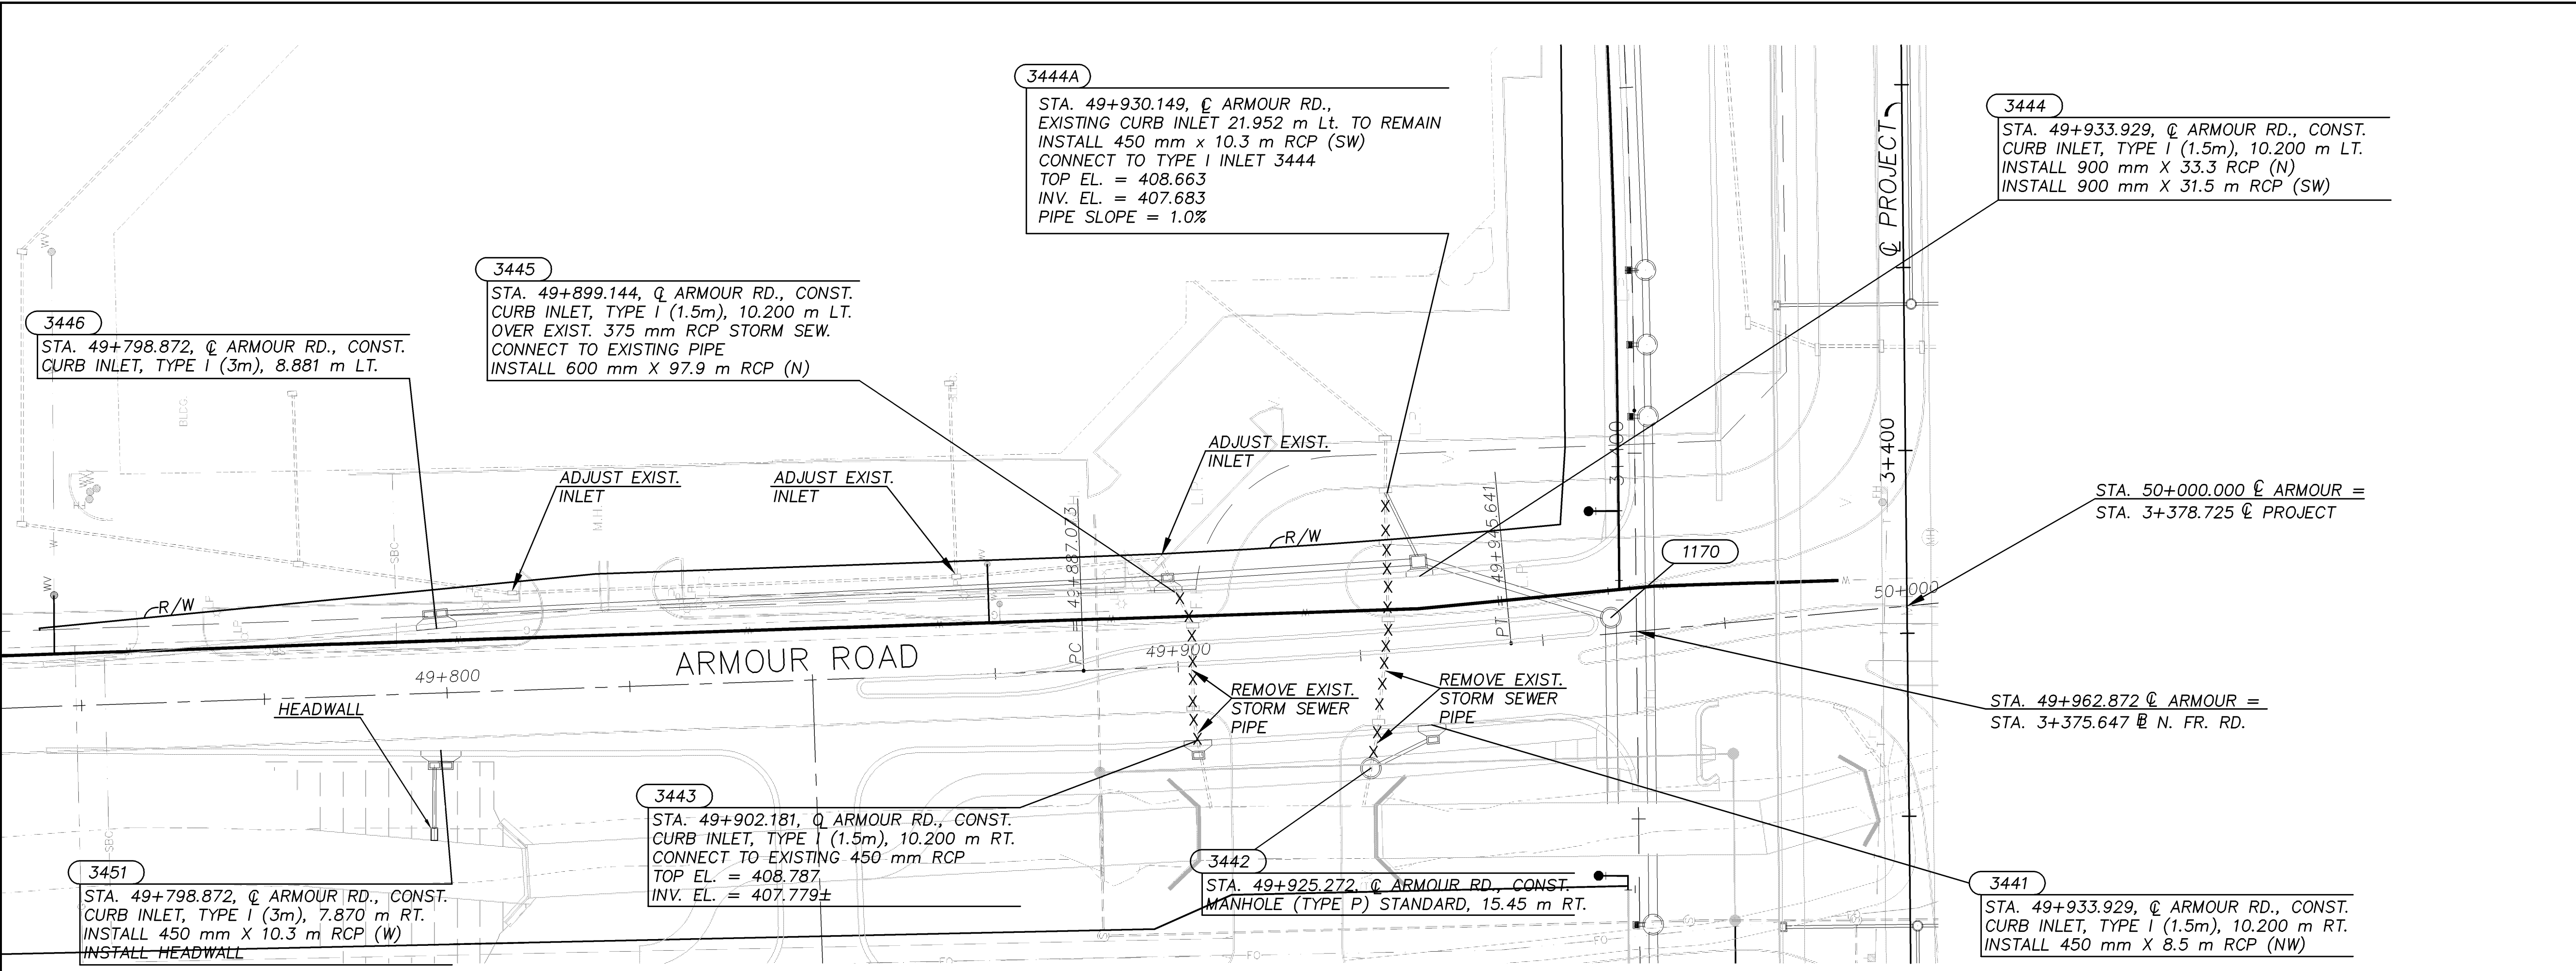

Drawn by: [Signature]  
Plotted: [Signature]  
SCALE

**Cook, Flatt & Strobel**  
ENGINEERS, P.A.

KANSAS DEPARTMENT OF TRANSPORTATION

**PLAN & PROFILE**  
ARMOUR ROAD  
STORM SEWER